

EXTERNAL ELEVATIONS NOTES

UNLESS STATED ON DRAWINGS FOLLOW DETAILS AS OUTLINED.

General

- PC & specialist contractors to ensure retained services are in working order and comply with current Building Regulations

- GENERAL NOTES
1. ALL WORKS WITHIN THIS DOCUMENT TO BE INSTALLED/CARRIED OUT IN COMPLIANCE WITH THE LATEST BUILDING REGULATIONS AND BRITISH STANDARDS.
 2. CONTRACTOR MUST CHECK AND VERIFY ALL ON SITE DIMENSIONS PRIOR TO MANUFACTURE/INSTALLATION AND MUST REPORT ANY DISCREPANCIES BACK TO RETAIL DESIGN SOLUTIONS. FAILURE TO DO SO WILL BE AT THE CONTRACTORS EXPENSE.
 3. THIS DRAWING MUST NOT BE SCALED. WORK TO DIMENSIONS ONLY.
 4. ANY CONSTRUCTION/MANUFACTURE DRAWINGS IN THIS DOCUMENT ARE INDICATIVE ONLY. IT IS THE RESPONSIBILITY OF THE CONTRACTOR TO ENSURE THEY ARE FIT FOR PURPOSE, AND TO MAKE AMENDMENTS WHERE NECESSARY PRIOR TO INSTALLATION.
 5. THE CONTENTS OF THIS DOCUMENT ARE THE PROPERTY OF RETAIL DESIGN SOLUTIONS LTD AND MUST NOT BE COPIED OR DISTRIBUTED IN WHOLE OR PART WITHOUT FORMAL CONSENT.


TERMINOLOGY KEY

PC	Principal Contractor
SAC	Security & Alarm Contractor

REV	DATE	NOTES
#1	25/10/19	Initial Proposed Design Pack
#1A	31/10/19	4.1 Storage spec added. Booth tables spec changed to tiled tables. DOA WC spec added into pack. 12.1 Photo frames specified. 13.2 Added pins to artwork on elevations. 15.2 / 15.3 External signage details added.
#1B	22/01/20	4.1 Kitchen window to be plasterboarded from inside. 15.1 Kitchen windows to have externally applied Promotion graphics
#1C	02/03/20	15.1 Cladding removed, vinyls changed to frosted 15.2 Cladding removed
#1D	02/03/20	15.1 Scaffold boards reduced to 3 no. High on Gascony Road Elevation



SCALE BAR

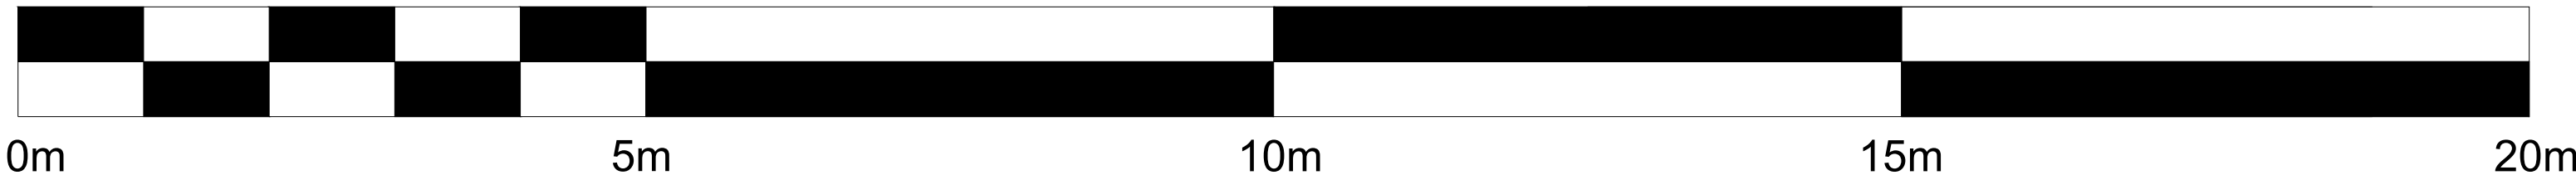

PROJECT

AMIGOS BURGERS & SHAKES

ADDRESS

218 KILBURN HIGH ROAD
KILBURN LONDON
NW6 4JH

BSA NAME

PROPOSED
EXTERNAL
ELEVATIONS

BSA NO

15.1

SCALE

1:50@A1

DATE

28/10/2019

DRAWN BY

KSR / AG

CHECKED BY

MB / PK

CLIENT

AMIGOS
BURGERS & SHAKES

DRAWN BY

rds
Retail Design Solutions (Consultancy) Ltd

The Mill Store, Foundry Lane
Earls Colne, Essex, CO6 2SB
Tel. 01787 224578