


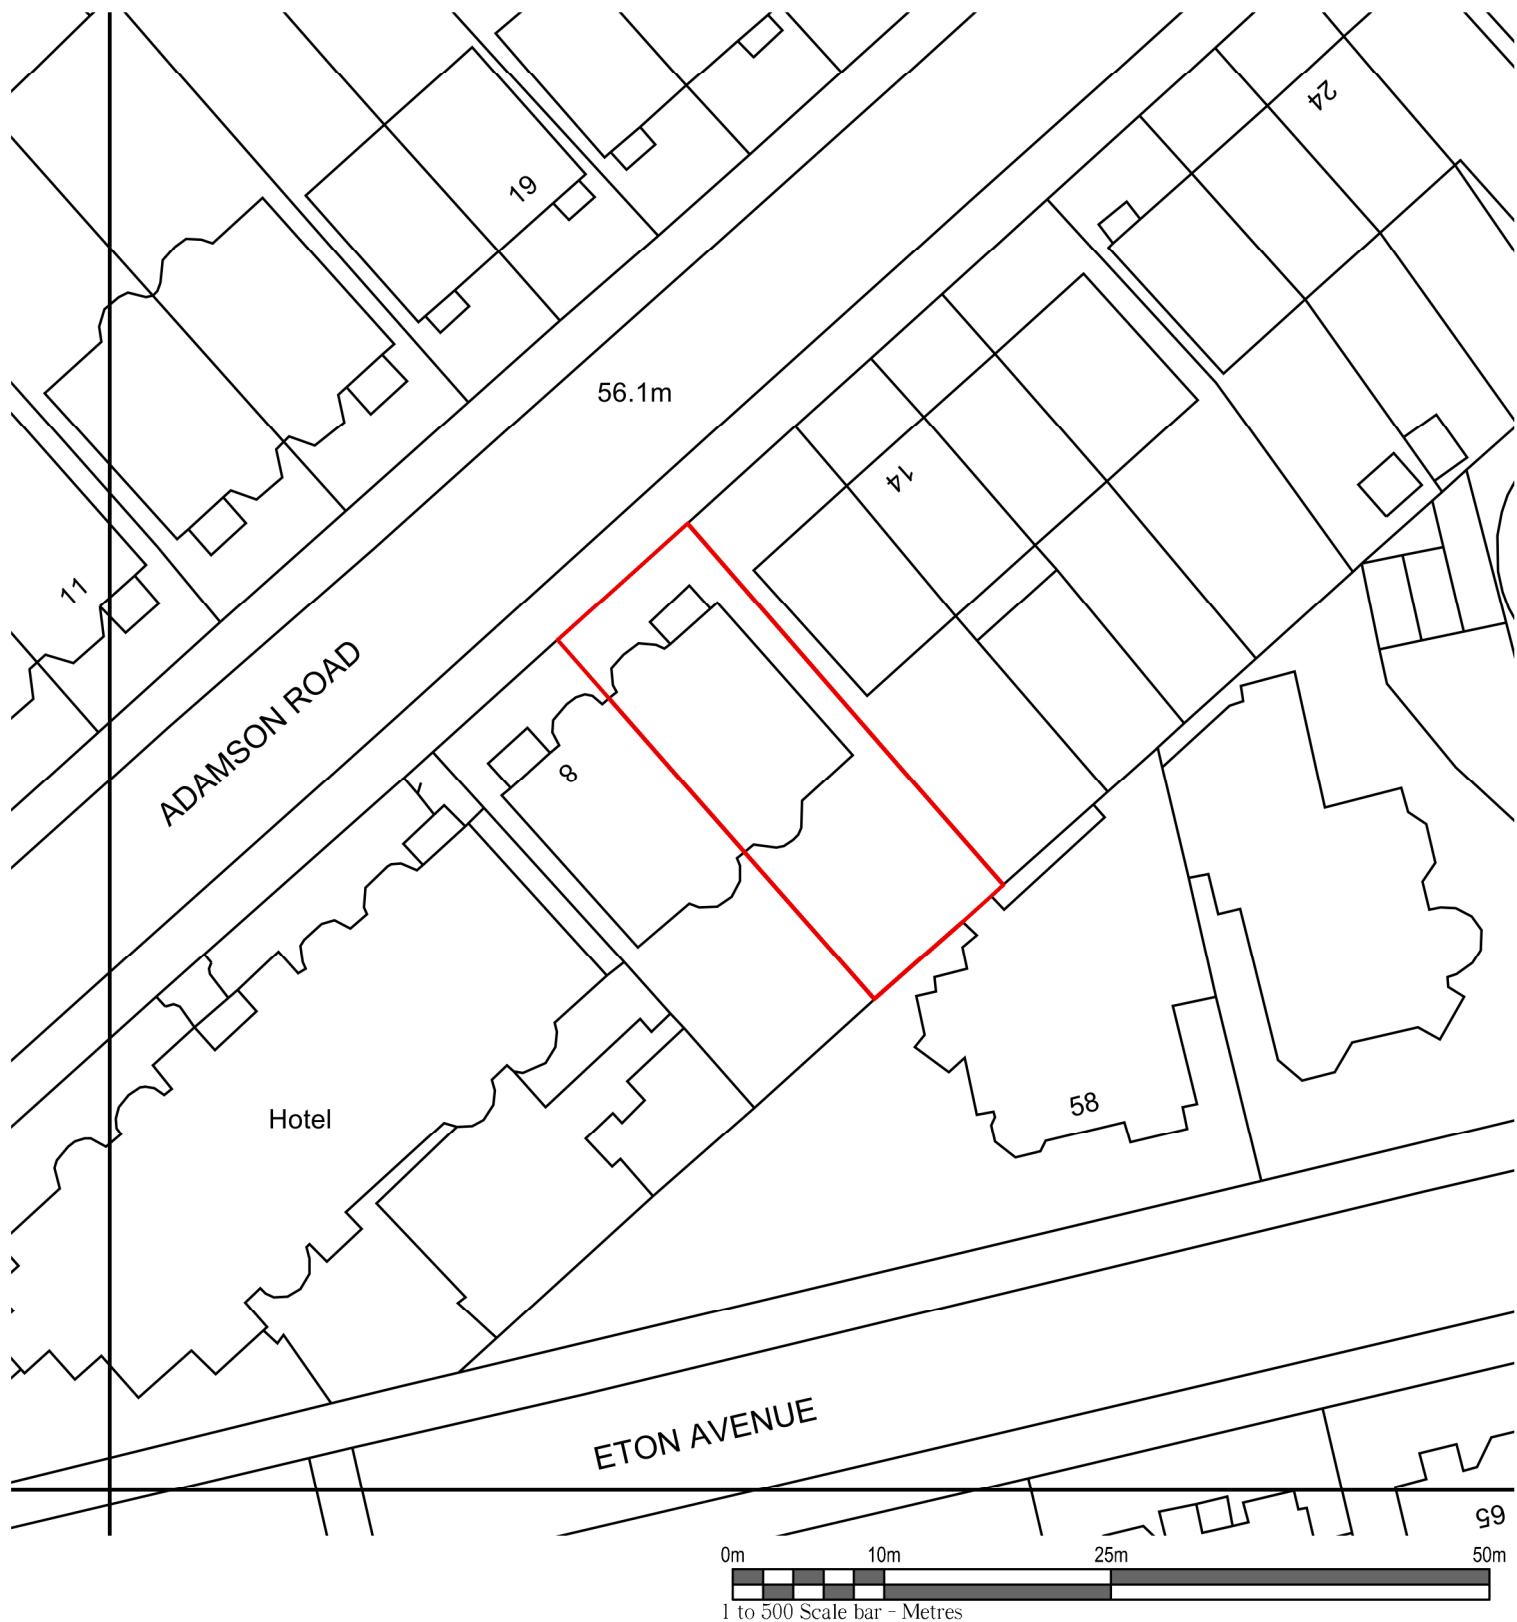

Block Plan

1
03 - Existing - 1 to 1250



Supplied by: Supplies Direct
License number: 100031961
Produced: 12/03/2020
Serial number: 2214576

© Crown copyright and database rights 2020. OS 100031961

Client: 10 Adamson Road Ltd	Drawing Title: Block Plan Existing				 FOLIUM ARCHITECTS
Project Title: Renovation Works at 10 Adamson Road, Belsize Park, London, NW3 3HR	Scale: 1:500 @ A4		Date: March 2020		
	Project No: 279	Stage: P	Dwg No: 03	Rev: -	