




Extraction

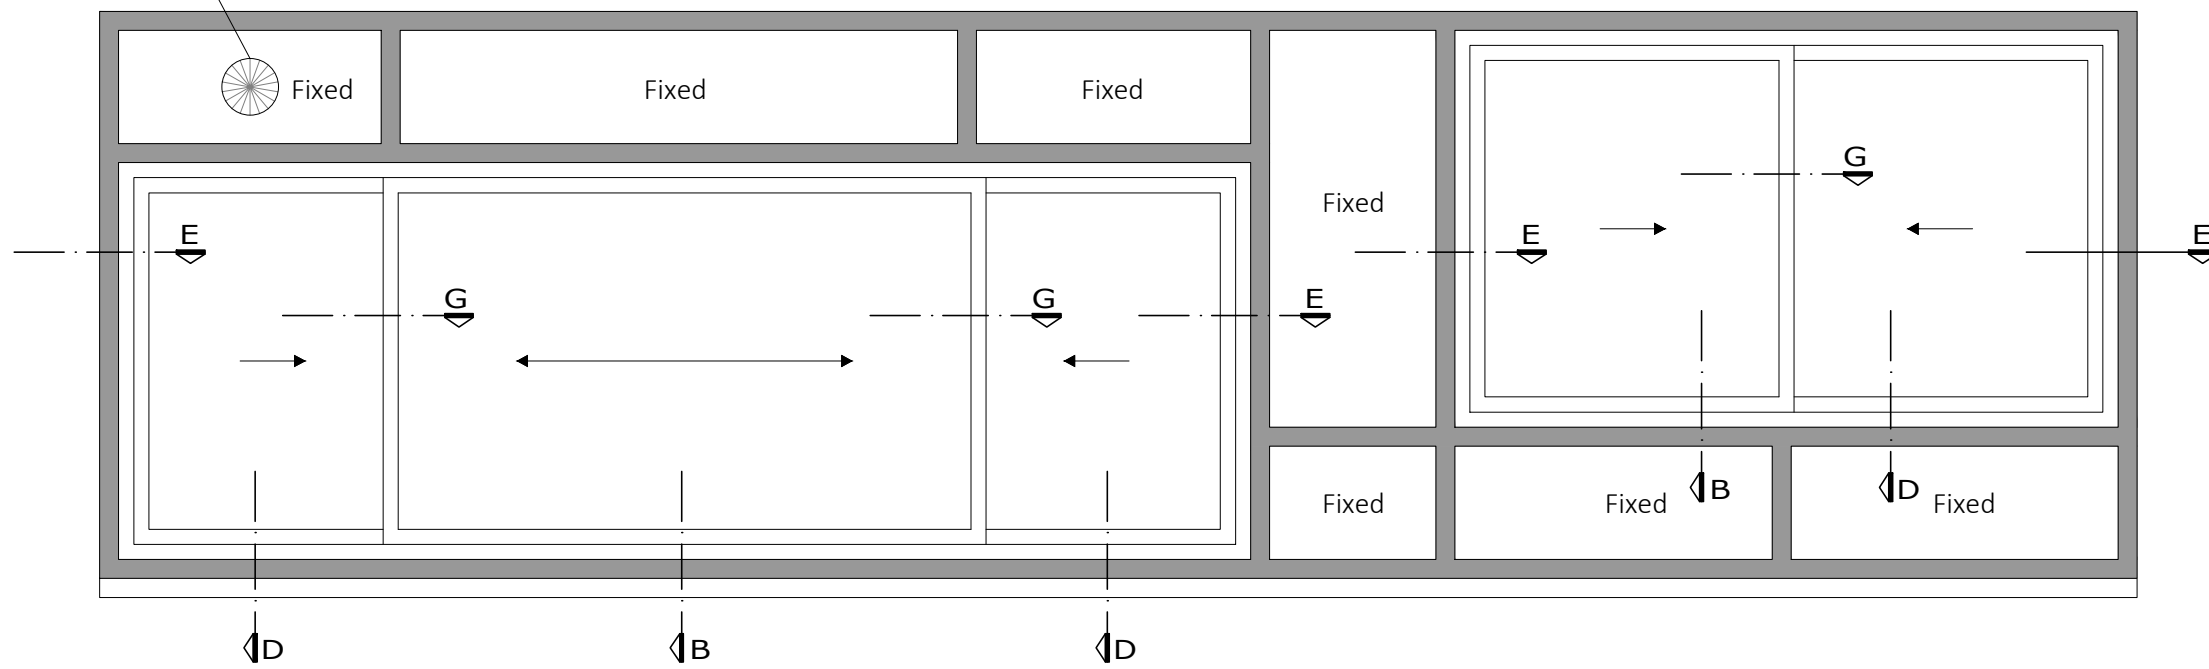


**A** Head (Outer Sliding Sash)

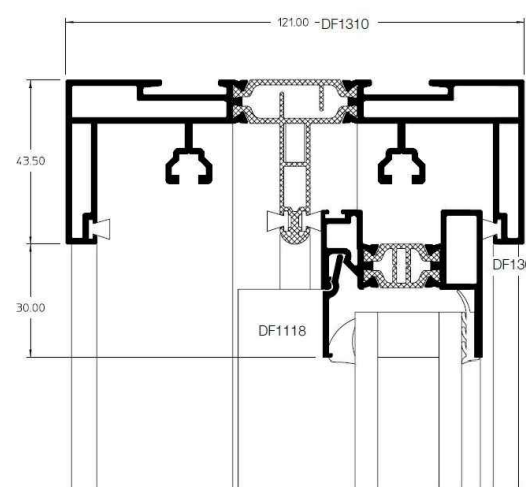


**B** Cill (Outer Sliding Sash)

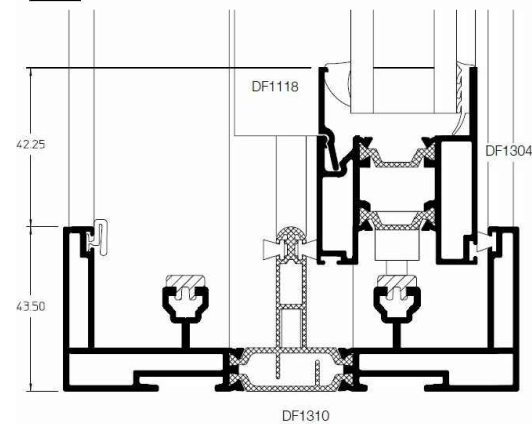


**C** Head (Inner Sliding Sash)

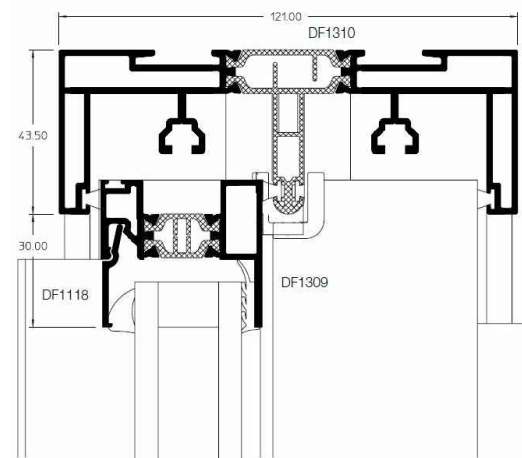


**G** Interlock

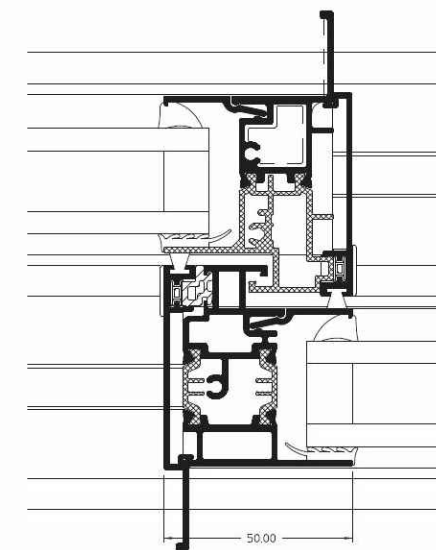


**D** Cill (Inner Sliding Sash)

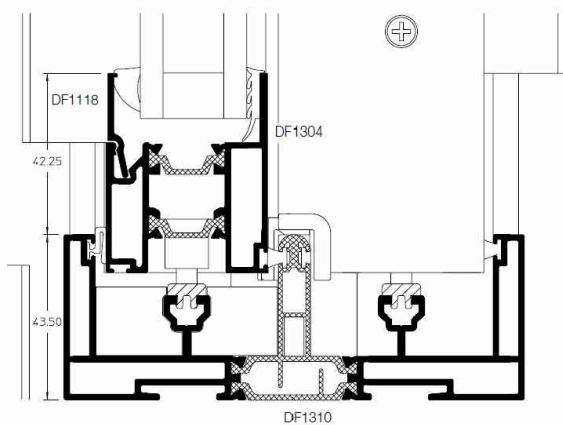


**E** Jamb (Inner Sliding Sash)

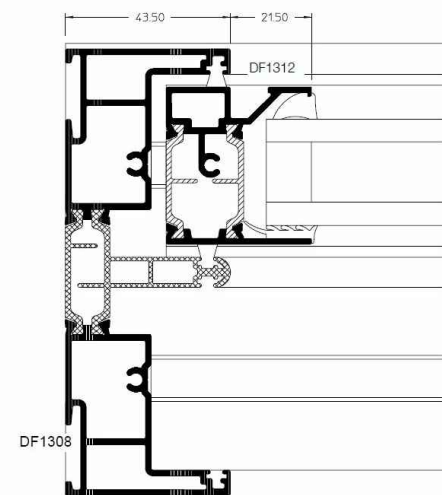

**F** Jamb (Outer Sliding Sash)

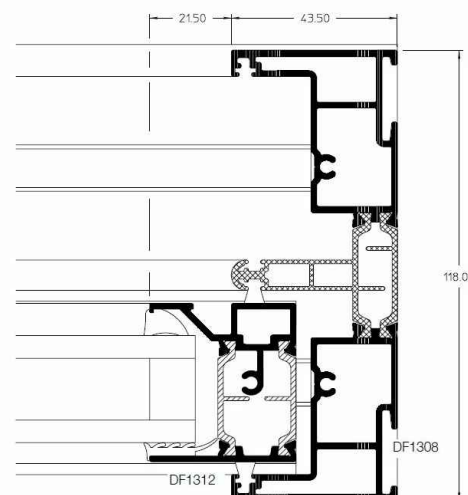

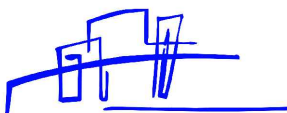


**PROJECTION ARCHITECTS**

7, 30 GLOUCESTER CRESCENT  
LONDON  
NW1 7DL

TEL: 02078 134592  
ARCHITECT@PROJECTIONARCHITECTS.COM  
WWW.PROJECTIONARCHITECTS.COM

**RIBA** 

Chartered Practice

**arb**  
Architects Registration Board

**PLEASE NOTE**

1. All dimensions to be verified on site.
2. All dimensions are in millimeters.
3. No work shall commence until all approvals and agreements have been obtained. These include, Planning, Building Regulations, Thames Water and party Wall.
4. The Copyright of this drawing belongs to Projection Architects Ltd.

<b>CLIENT</b>	
MS. ZOE MARGOLIS	
<b>PROJECT</b>	
INTERNAL ALTERATIONS	
<b>ADDRESS</b>	
Flat 42, Romney Court Haverstock Hill London NW3 4RX	
<b>TITLE</b>	
DETAILS Windows	
<b>DATE</b>	<b>PROJECT NUM:</b>
24/03/20	P-20.019
<b>SCALE</b>	<b>DRAWING NUM:</b>
1/20 _ 1/2 (@ A3)	A-04
<b>REV.</b>	<b>STATUS</b>
D	PL