


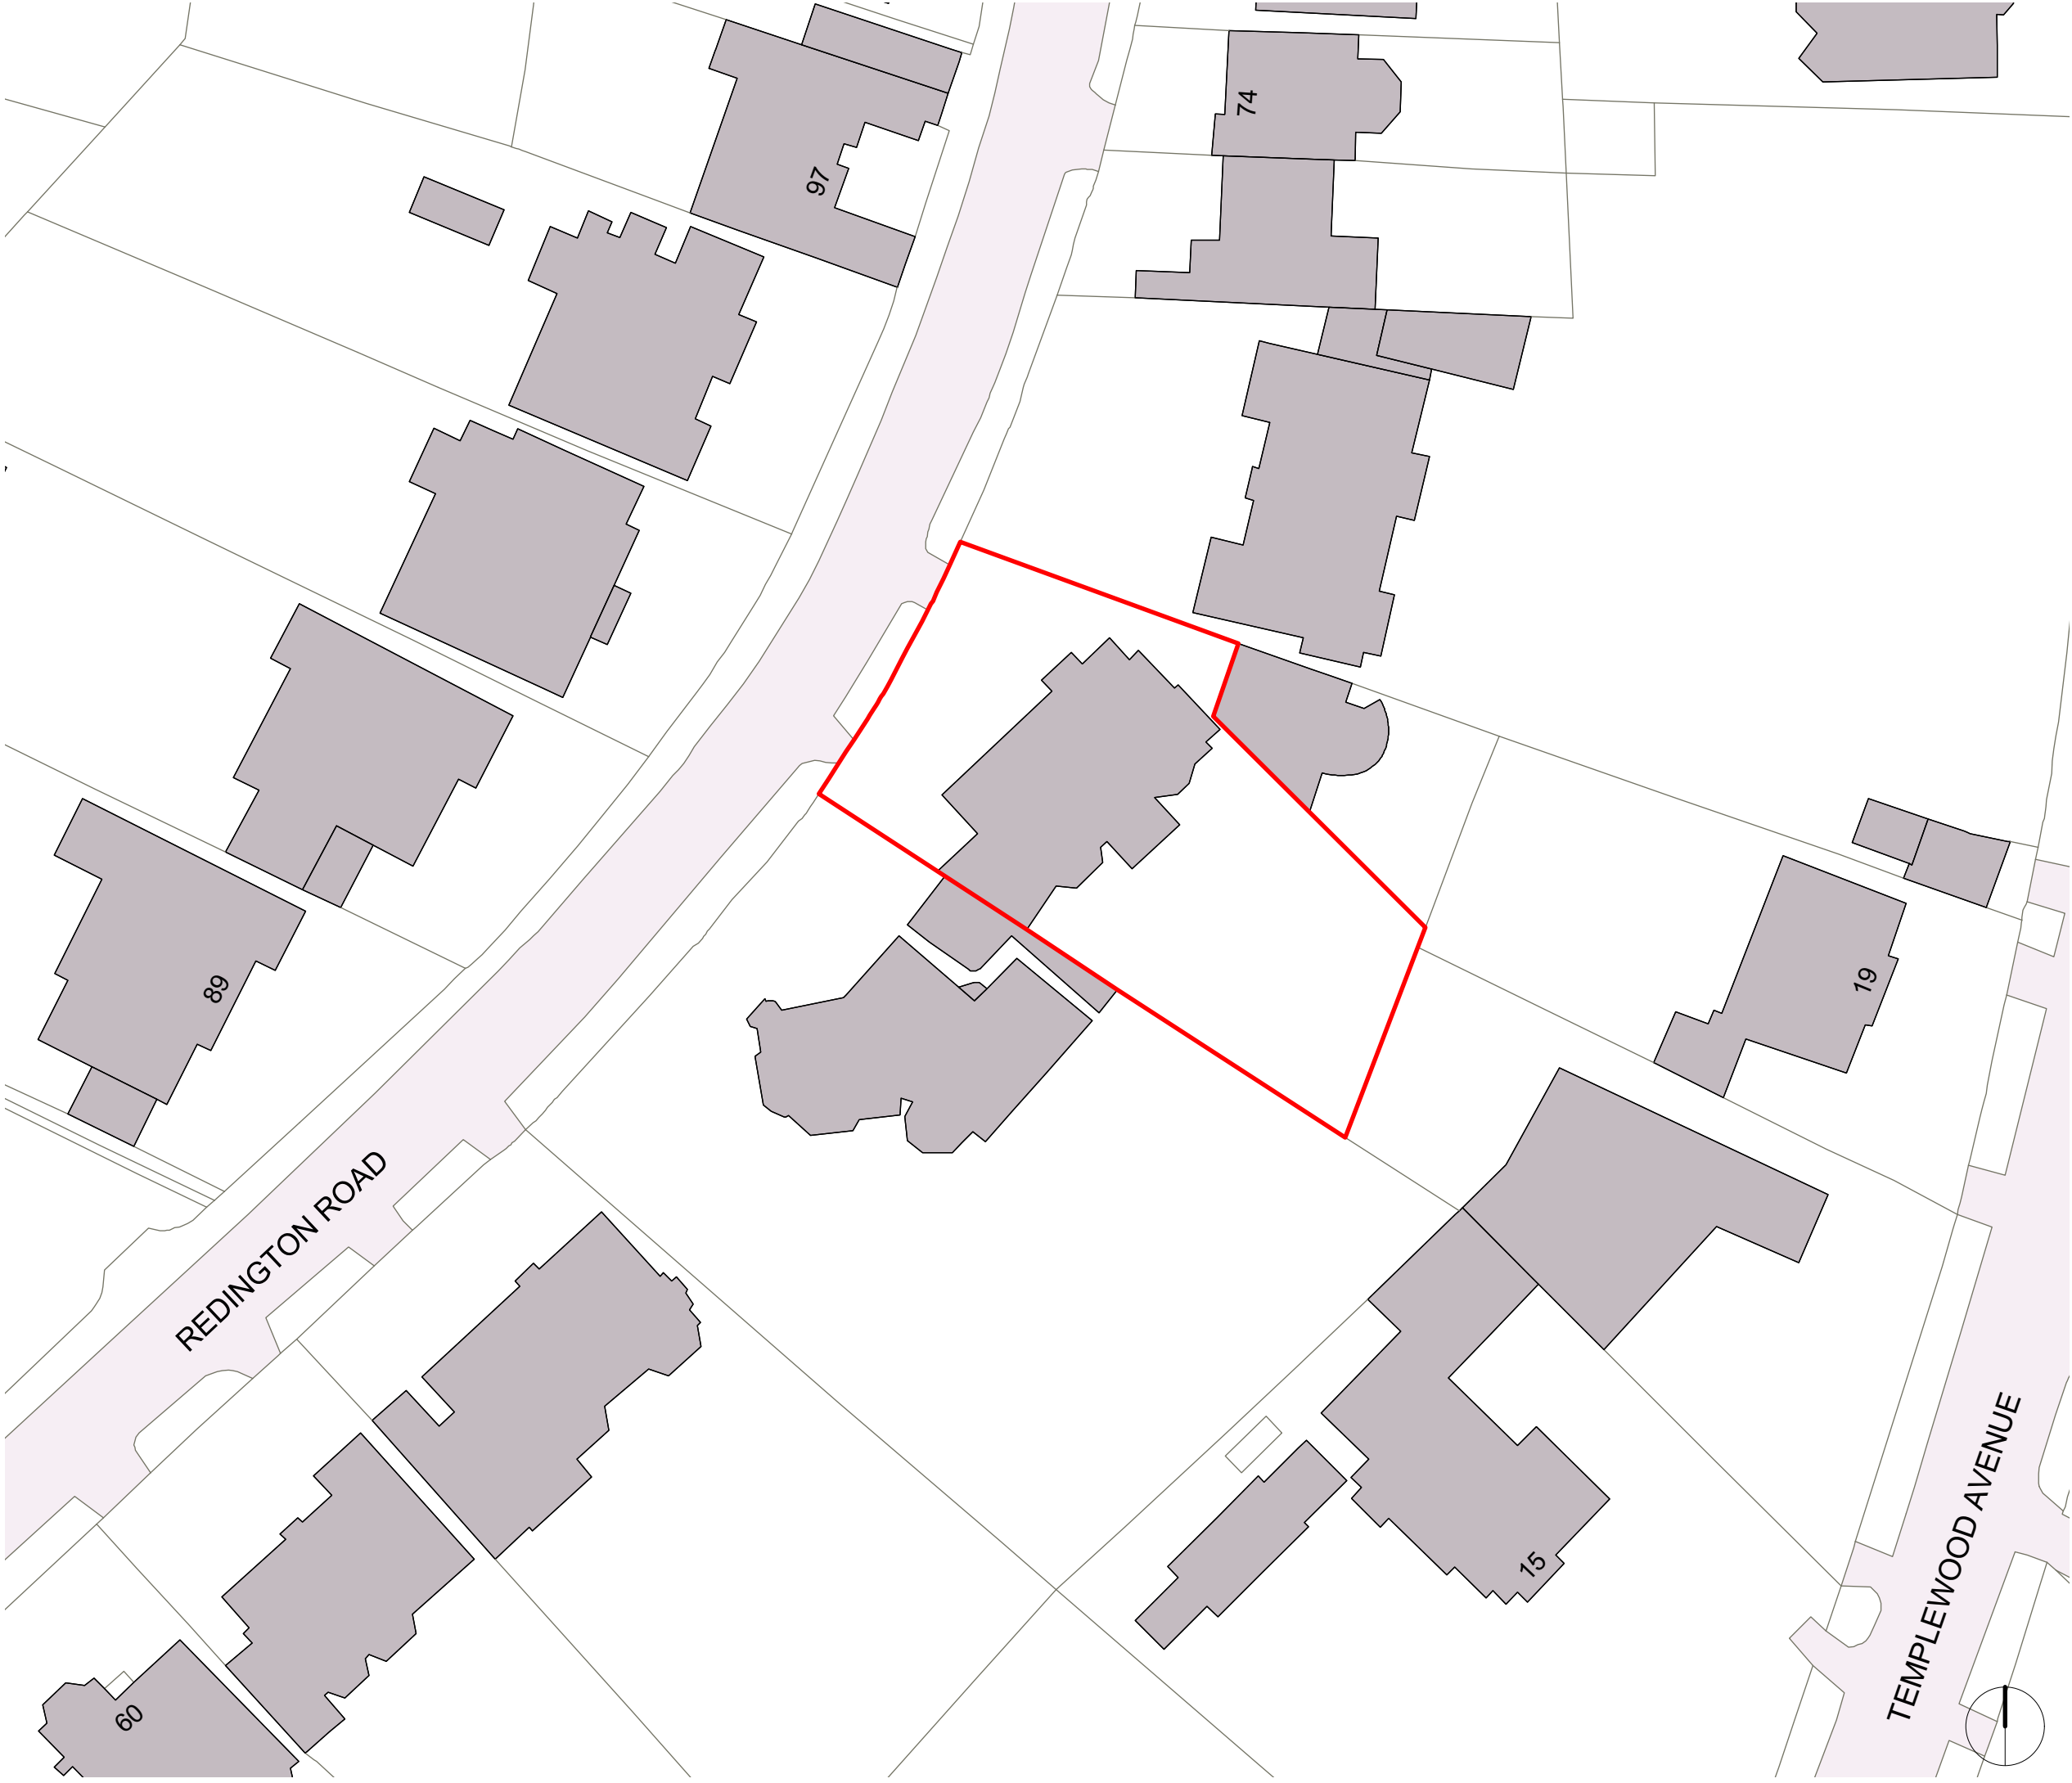

PLANNING

Project Title	
68A Redington Rd, NW3	
Job No.	Sheet Title
1280	Existing - OS Map
Stage	Scale
Planning	1:500@A3
Drawn By	Date
JT	23.03.2020
Reviewed By	CAD File Name
NL	1280 - 68 Redington Road-01-OS

nicholas lee architects ltd

34A Rosslyn Hill, London NW3 1NH
Tel: 020 7435 9315 www.nleearchitects.com