


Existing - Site Plan

PLANNING


Project Title	
68A Redington Rd, NW3	
Job No.	Sheet Title
1280	Existing - Site Plan
Stage	Scale
Planning	1:200@A3
Drawn By	Date
JT	23.03.2020
Reviewed By	CAD File Name
NL	1280 - 68 Redington Road-01-ESP

nicholas lee architects ltd

34A Rosslyn Hill, London NW3 1NH
 Tel: 020 7435 9315 www.nleearchitects.com

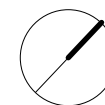

Existing - Lower Ground Floor Plan

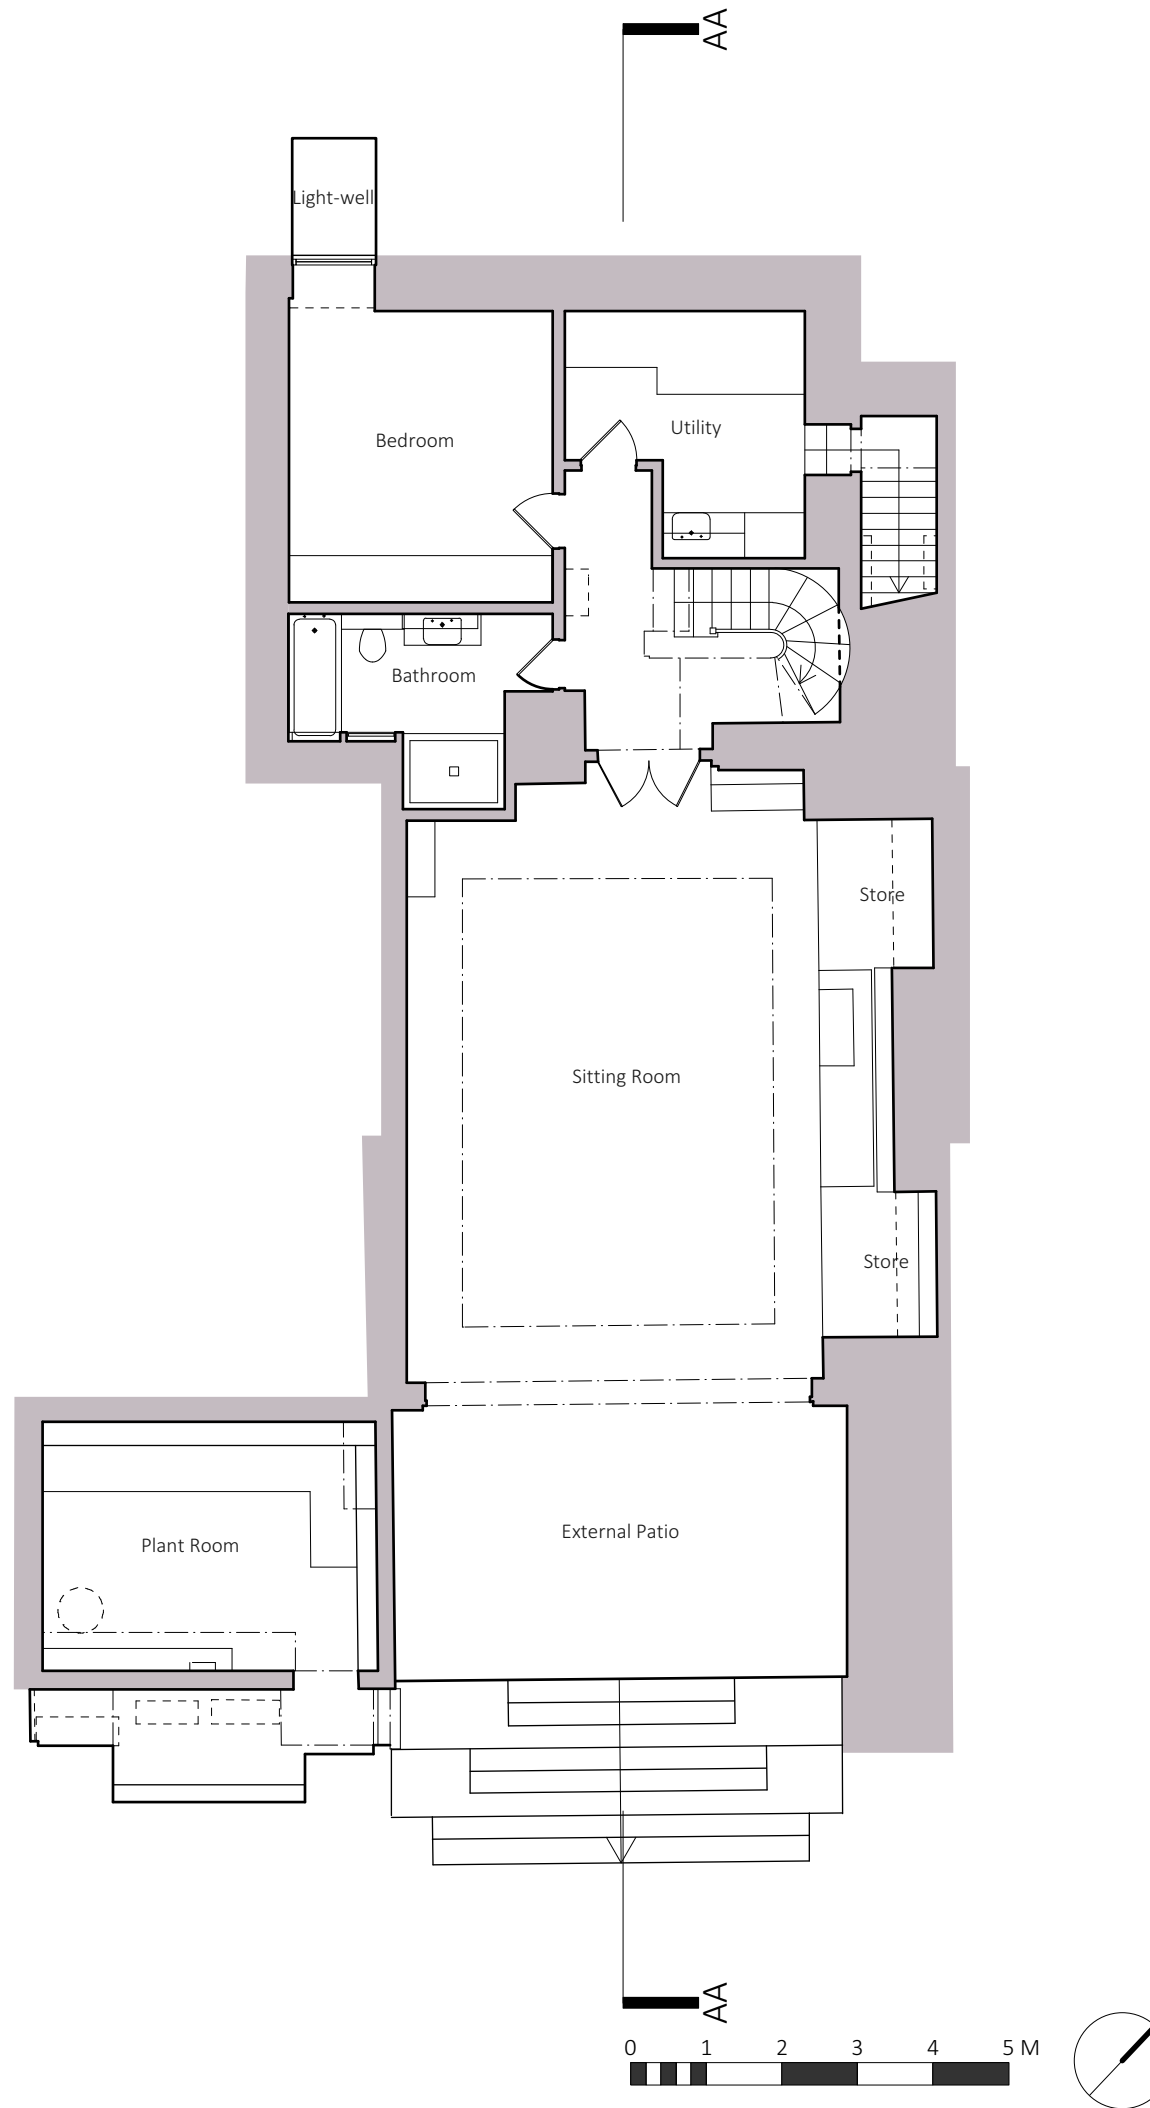


PLANNING

Project Title	
68A Redington Rd, NW3	
Job No.	Sheet Title
1280	Existing - Lower Ground Floor Plan
Stage	Scale
Planning	1:100@A3, 1:50@A1
Drawn By	Date
JT	23.03.2020
Reviewed By	CAD File Name
NL	1268 - 68 Redington Road-01-EP

nicholas lee architects ltd

34A Rosslyn Hill, London NW3 1NH
Tel: 020 7435 9315 www.nleearchitects.com

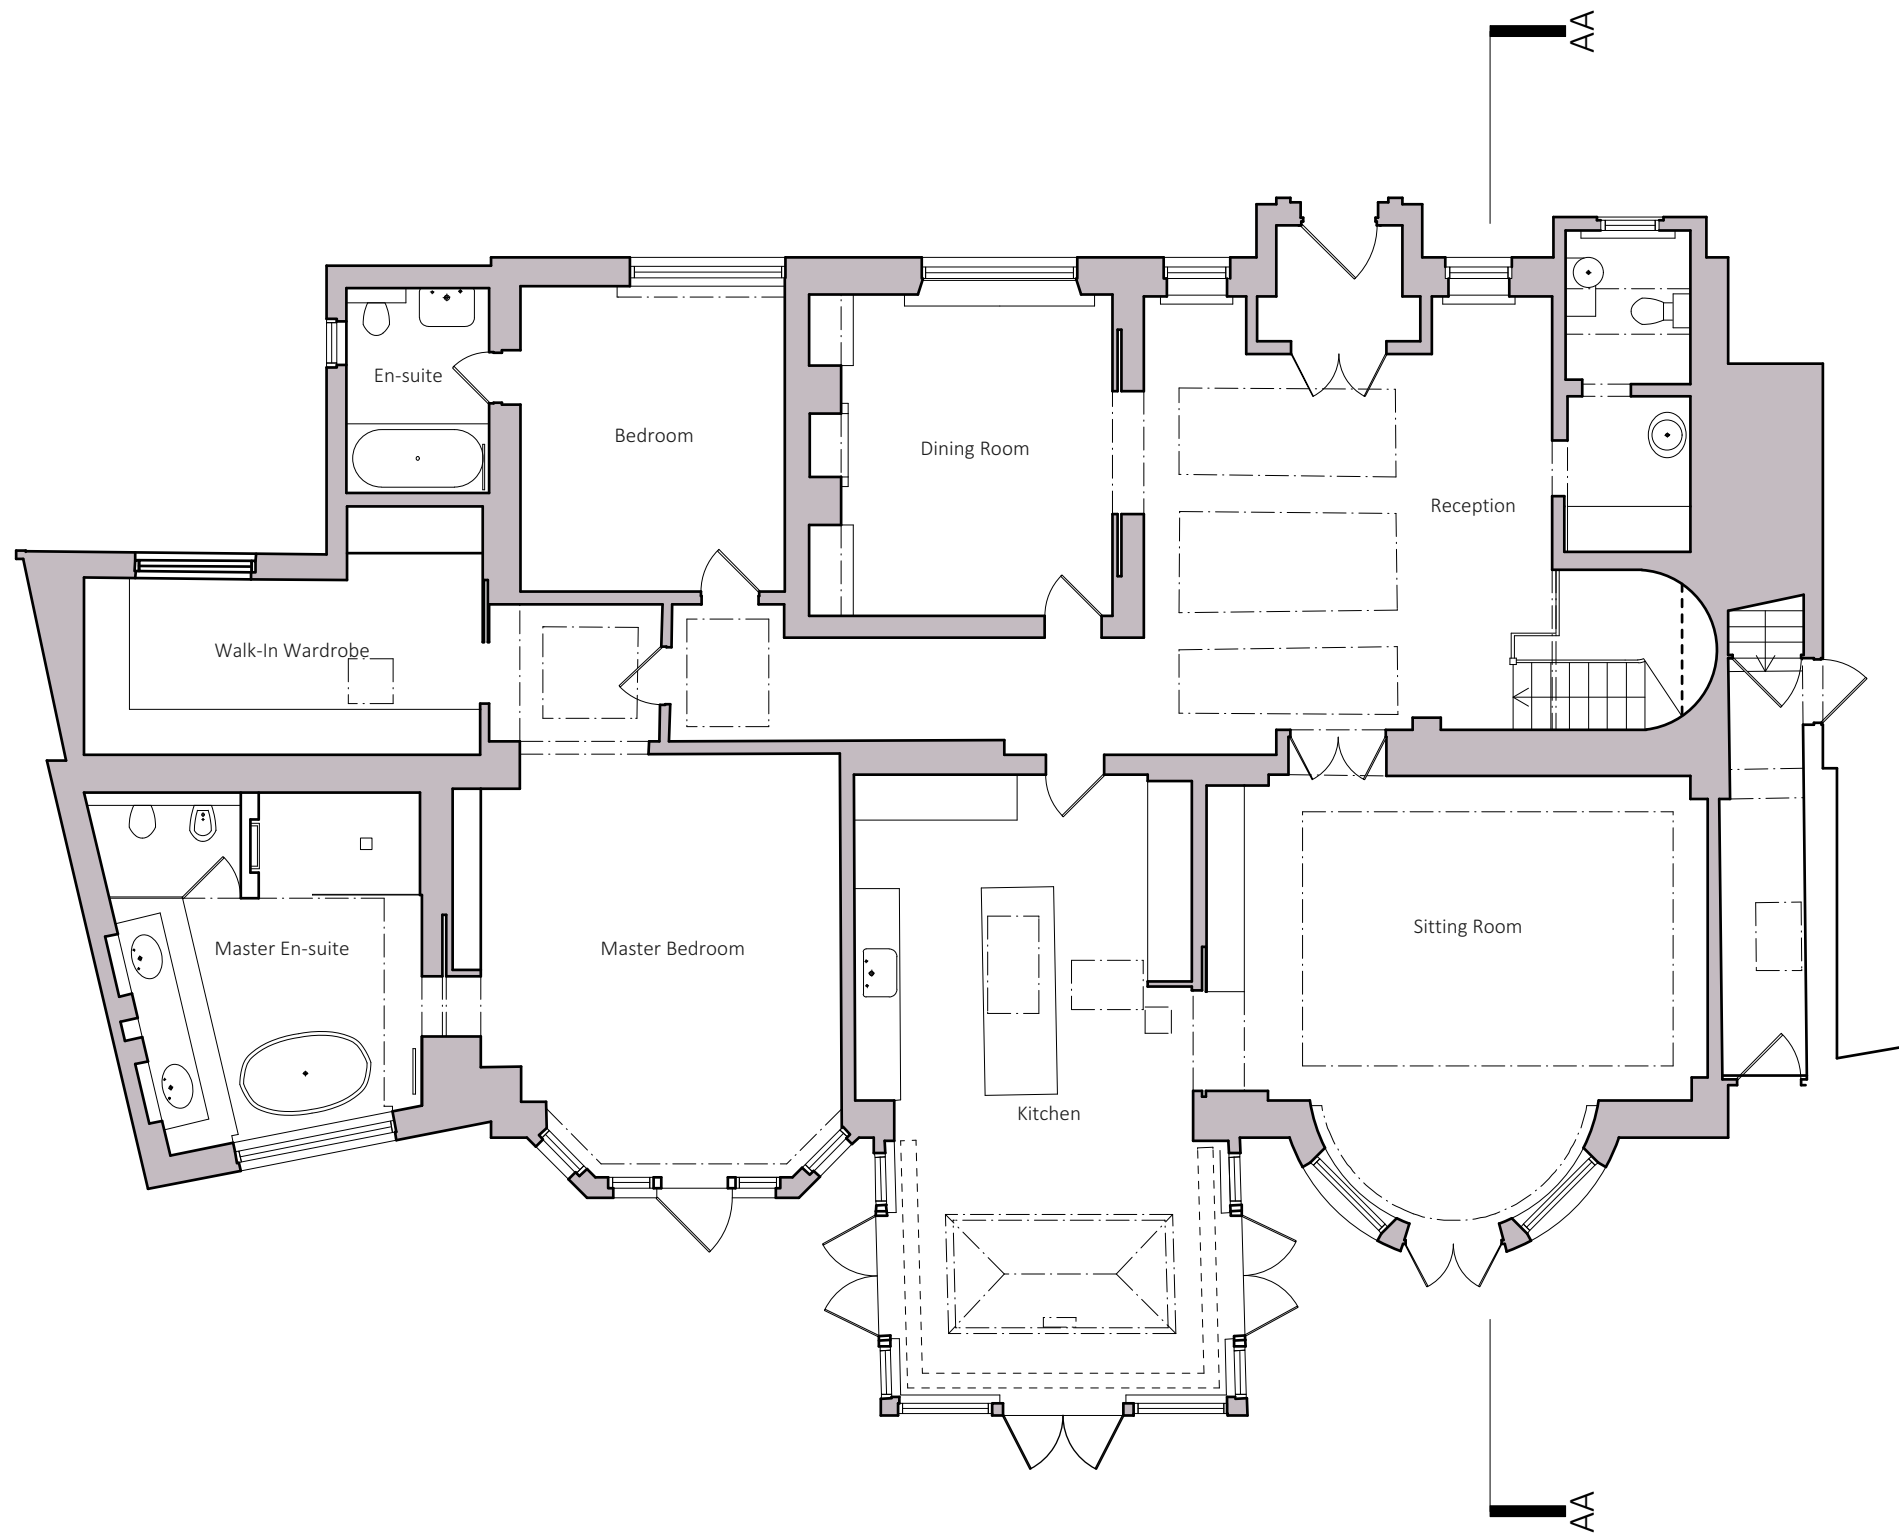



Existing - Ground Floor Plan

PLANNING

Project Title	
68A Redington Rd, NW3	
Job No.	Sheet Title
1280	Existing - Ground Floor Plan
Stage	Scale
Planning	1:100@A3, 1:50@A1
Drawn By	Date
JT	23.03.2020
Reviewed By	CAD File Name
NL	1280 - 68 Redington Road-02-EP

nicholas lee architects ltd

34A Rosslyn Hill, London NW3 1NH
Tel: 020 7435 9315 www.nleearchitects.com

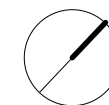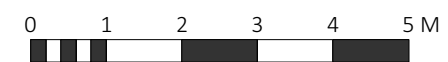



Existing - Rear Elevation

PLANNING

Project Title	
68A Redington Rd, NW3	
Job No.	Sheet Title
1280	Existing - Rear Elvation
Stage	Scale
Planning	1:100@A3, 1:50@A1
Drawn By	Date
JT	23.03.2020
Reviewed By	CAD File Name
NL	1280 - 68 Redington Road-01-EE

nicholas lee architects ltd

34A Rosslyn Hill, London NW3 1NH
Tel: 020 7435 9315 www.nleearchitects.com






Existing - East Elevation

PLANNING

Project Title	
68A Redington Rd, NW3	
Job No.	Sheet Title
1280	Existing - East Elevation
Stage	Scale
Planning	1:100@A3, 1:50@A1
Drawn By	Date
JT	23.03.2020
Reviewed By	CAD File Name
NL	1280 - 68 Redington Road-02-EE

nicholas lee architects ltd

34A Rosslyn Hill, London NW3 1NH
Tel: 020 7435 9315 www.nleearchitects.com

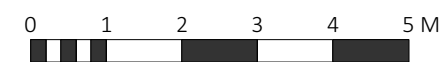



Existing - Front Elevation



PLANNING

Project Title	
68A Redington Rd, NW3	
Job No.	Sheet Title
1280	Existing - Front Elevation
Stage	Scale
Planning	1:100@A3, 1:50@A1
Drawn By	Date
JT	23.03.2020
Reviewed By	CAD File Name
NL	1280 - 68 Redington Road-03-EE


nicholas lee architects ltd

34A Rosslyn Hill, London NW3 1NH
 Tel: 020 7435 9315 www.nleearchitects.com



▽ Ground Floor

Existing - West Elevation

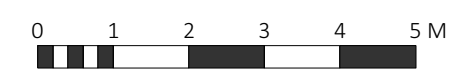


PLANNING


Project Title	
68A Redington Rd, NW3	
Job No.	Sheet Title
1280	Existing - West Elevation
Stage	Scale
Planning	1:100@A3, 1:50@A1
Drawn By	Date
JT	23.03.2020
Reviewed By	CAD File Name
NL	1280 - 68 Redington Road-04-EE

nicholas lee architects ltd

34A Rosslyn Hill, London NW3 1NH
Tel: 020 7435 9315 www.nleearchitects.com

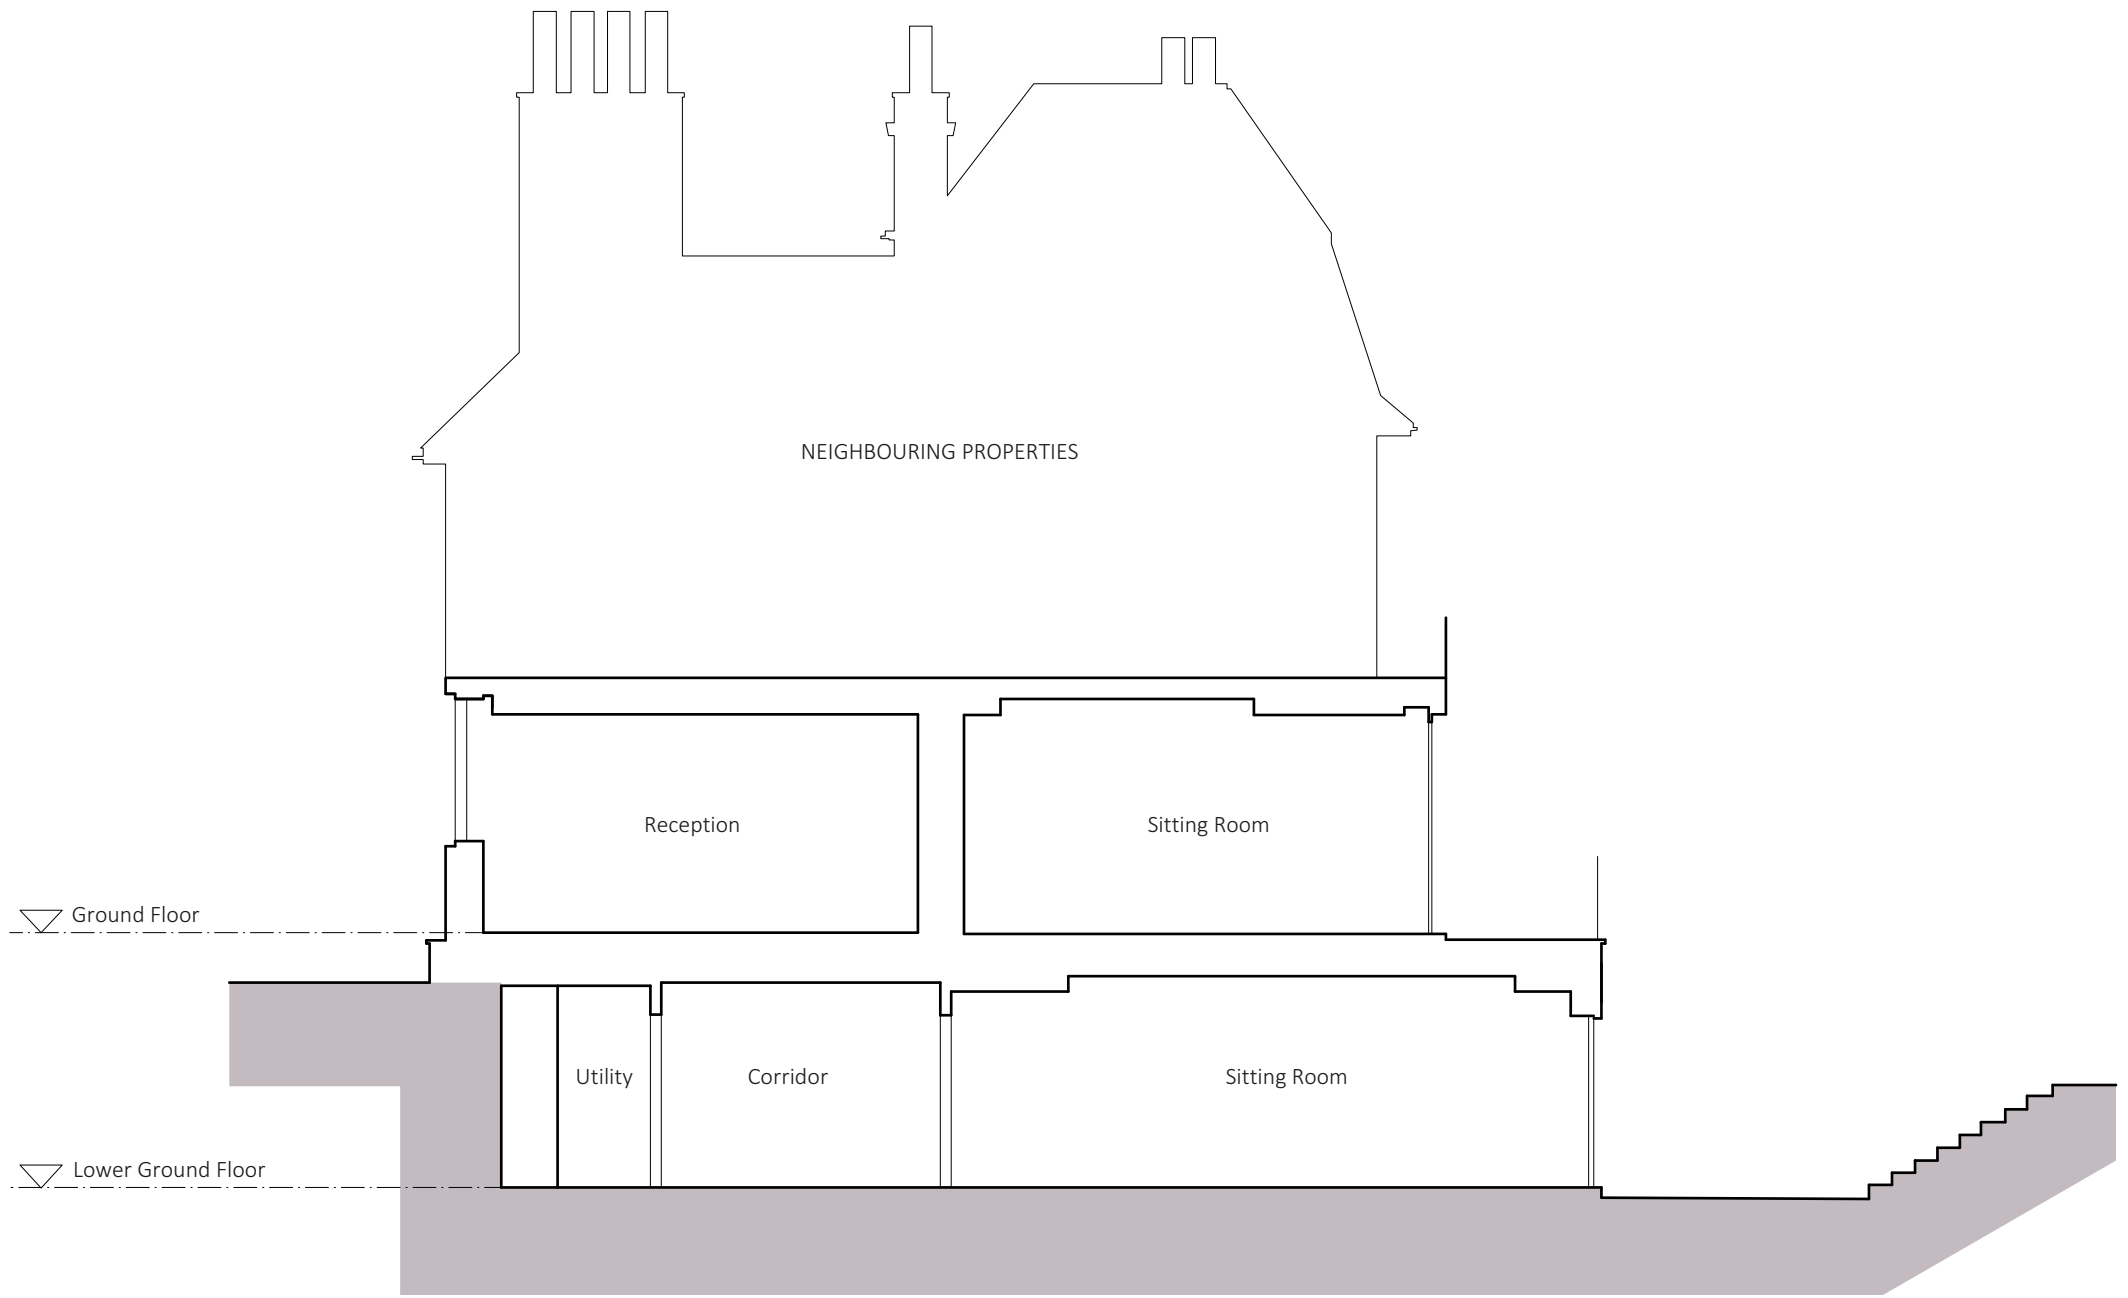

Existing - Section AA

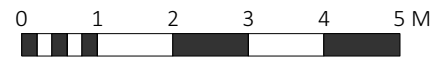

PLANNING

Project Title	
68A Redington Rd, NW3	
Job No.	Sheet Title
1280	Existing - Section AA
Stage	Scale
Planning	1:100@A3, 1:50@A1
Drawn By	Date
JT	23.03.2020
Reviewed By	CAD File Name
NL	1280 - 68 Redington Road-01-ES

nicholas lee architects ltd

34A Rosslyn Hill, London NW3 1NH
Tel: 020 7435 9315 www.nleearchitects.com