



01 SECTION AA

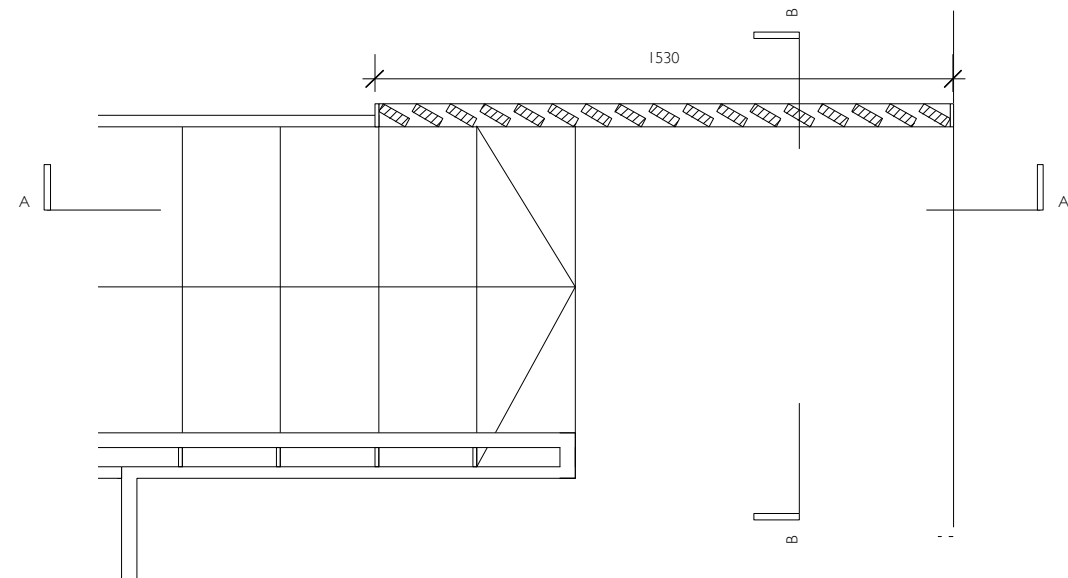

02 PLAN

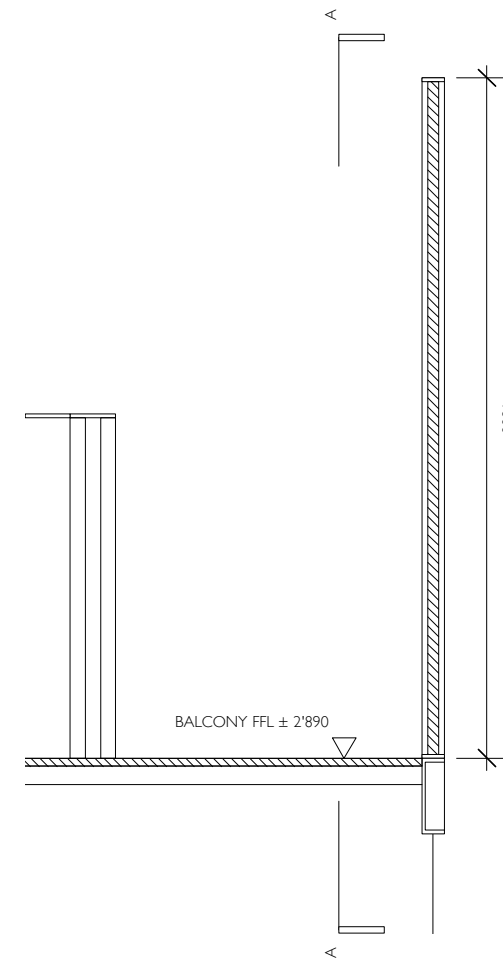

03 SECTION BB



REV	DATE	BY
-----	------	----

## PROPOSED BALCONY TIMBER SCREEN DETAILS

DWG NO.: **P114**  
REV : -  
SCALE : 1:20 @ A3  
STATUS : Planning  
DATE : March 2020  
BY : JG

File :  
USE FIGURED DIMENSIONS ONLY  
DO NOT SCALE OFF DRAWINGS  
CHECK DIMENSIONS ON SITE  
NOTIFY ARCHITECT OF DISCREPANCIES  
REVISIONS TO APPROVED DESIGN SUBJECT TO LISTED BUILDING CONSENT  
COPYRIGHT: AY ARCHITECTS

52 CROFTDOWN ROAD

**AY Architects**<sup>o</sup>  
Unit 15, 109 Bartholomew Road, London NW5 2BJ  
[t] ++44(0)20 7267 6660 [e] info@ayarchitects.com