



Do not scale this drawing. All Dimensions must be checked on site. This drawing and all details contained hereon are copyright and must not be reproduced without written permission from Property Tectonics.

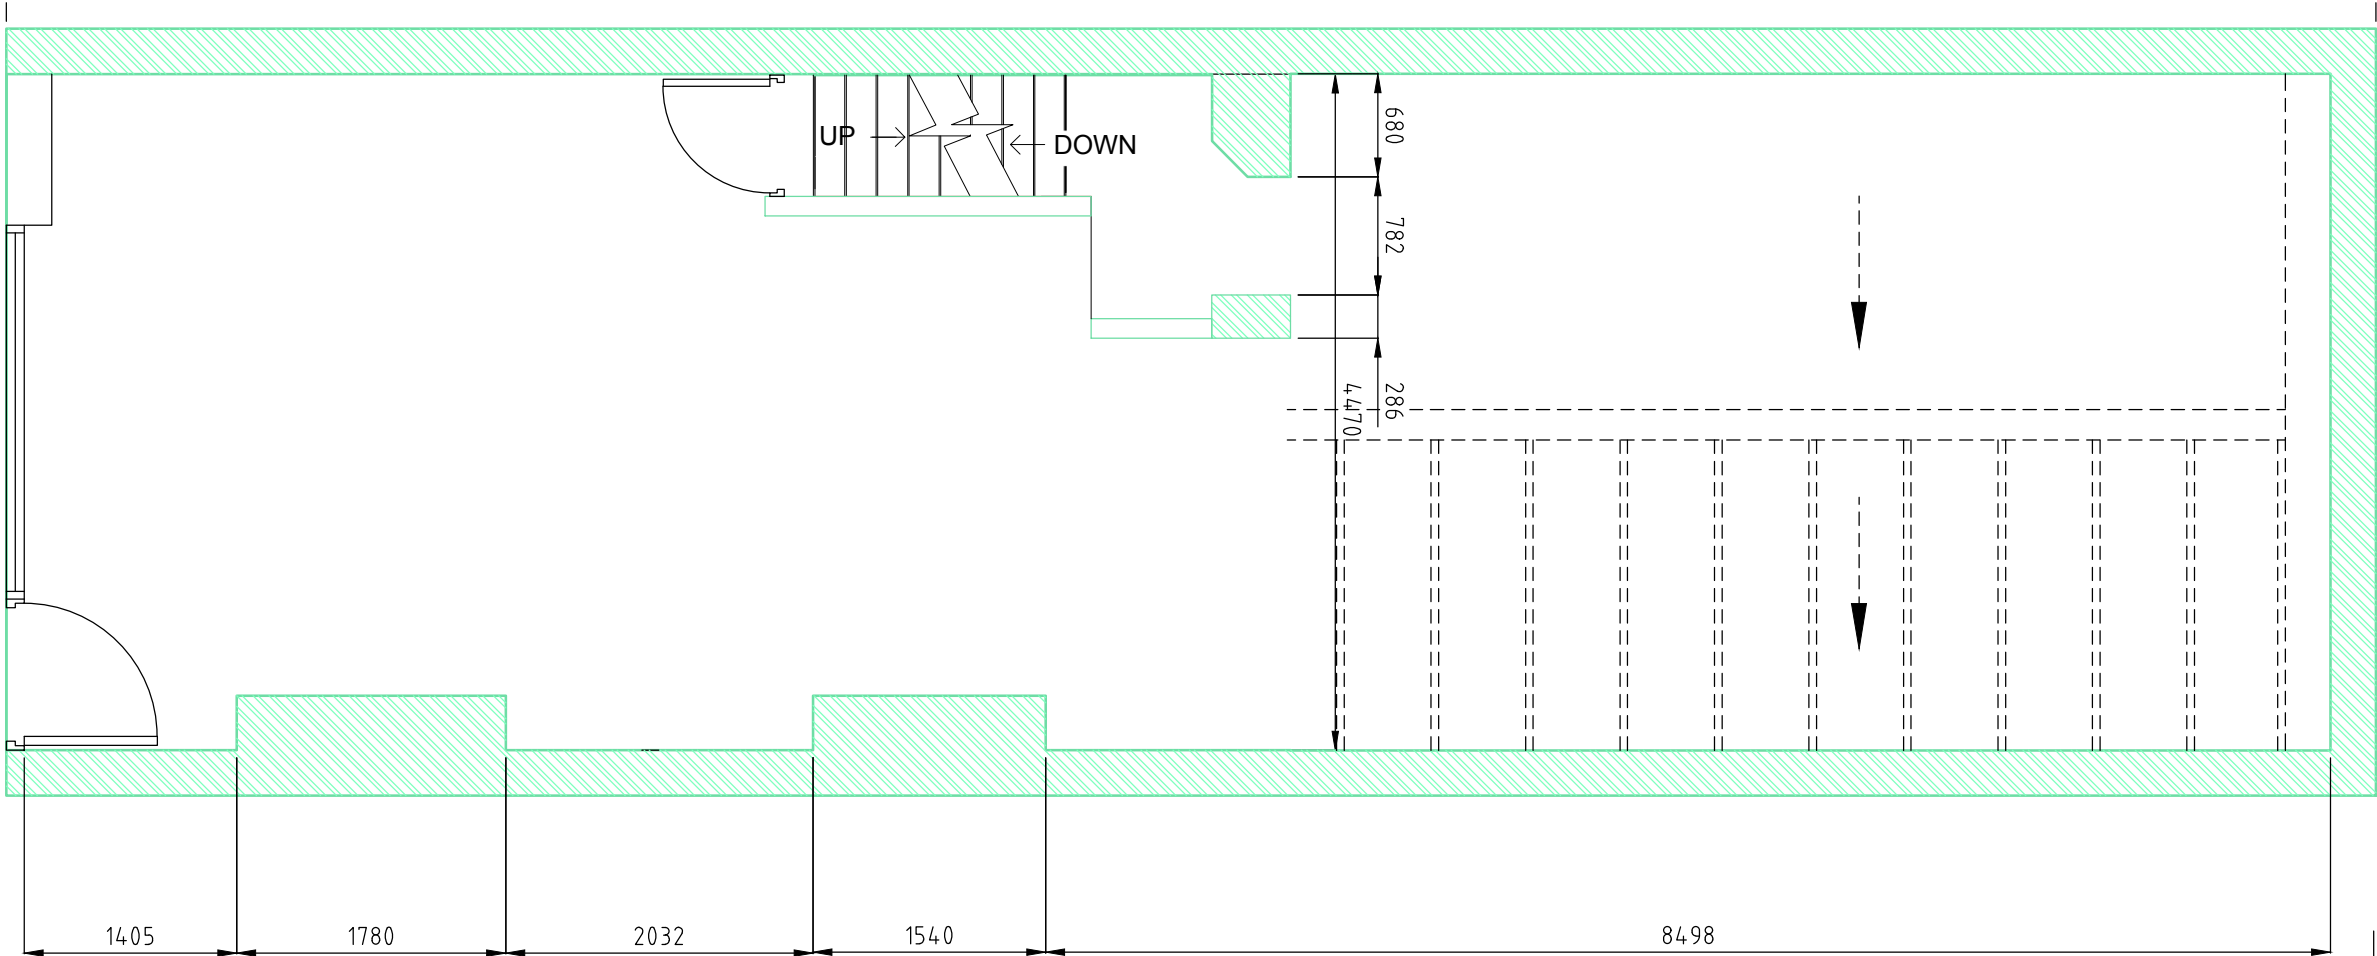

REV	DESCRIPTION	AUTH	APP	DATE
/	/	/	/	/



Hatfield


2nd Floor Titan Court, 3 Bishop Square
Hatfield, AL10 9NA

Telephone: 01707 243408
Email: Hatfield@Property-Tectonics.co.uk

JOB TITLE
250 Grays Inn Road
London
WC1X 8JR

DRAWING TITLE
*Existing Ground Floor
General Arrangement Plan*

DATE 13.03.19	DRAWN RZ
SCALE 1:50 @ A3	CHECKED
DRAWING NUMBER J9648-001	REVISION /

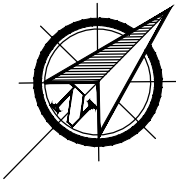

SCALE: 1:50