
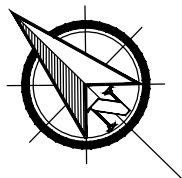


Do not scale this drawing. All Dimensions must be checked on site. This drawing and all details contained hereon are copyright and must not be reproduced without written permission from Property Tectonics.

- ↔ New "Hardwall" internal plaster to existing solid walls
- ↔ Lath and Plaster partition to be made good with new and existing timber lath's
- /// New 12.5mm Plasterboard ceiling

2no Missing Timber Balustrades to be replaced

New Section of Baluster

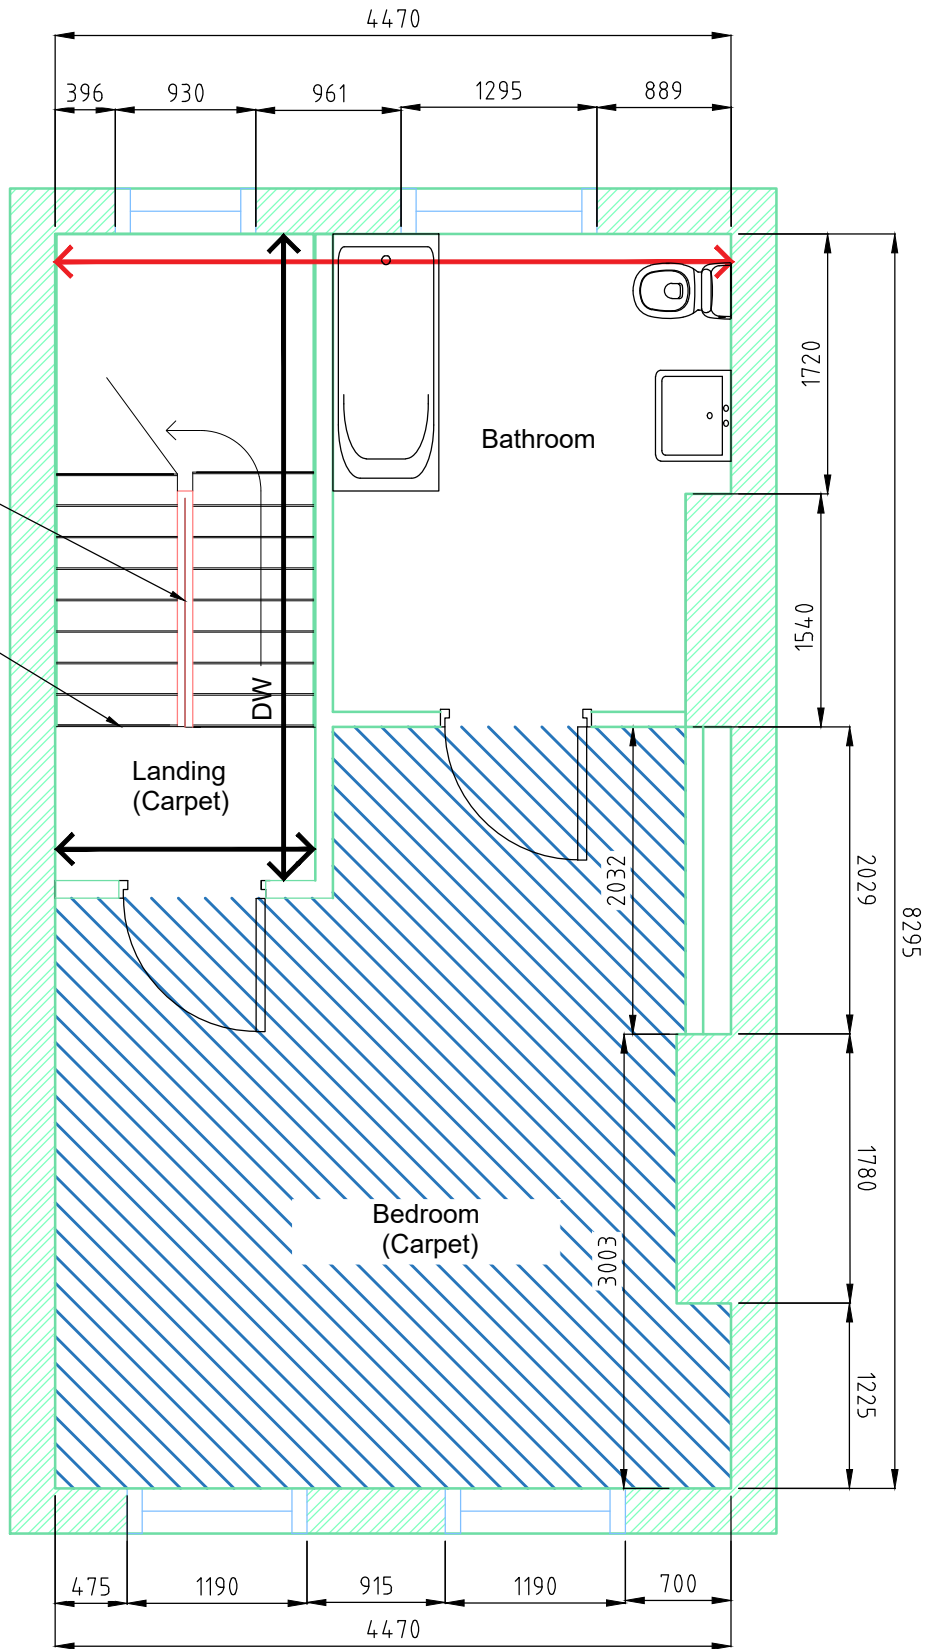

0 1.25 m 2.5 m 5 m

SCALE: 1:50

A	Bathroom Extended	JN	/	27.02.2020
REV	DESCRIPTION	AUTH	APP	DATE

	<b>Hatfield</b> 2nd Floor Titan Court, 3 Bishop Square Hatfield, AL10 9NA Telephone: 01707 243408 Email: Hatfield@Property-Tectonics.co.uk
---	--

**JOB TITLE**  
250 Grays Inn Road  
London  
WC1X 8JR

**DRAWING TITLE**  
*Proposed Second Floor  
General Arrangement Plan*

DATE 02.09.19	DRAWN JN
SCALE 1:50 @ A3	CHECKED

DRAWING NUMBER <b>J9648-010</b>	REVISION <b>A</b>
------------------------------------	----------------------