


Elevation of flower kiosk facing Tottenham Court Road showing poster panel 1:50 @A3

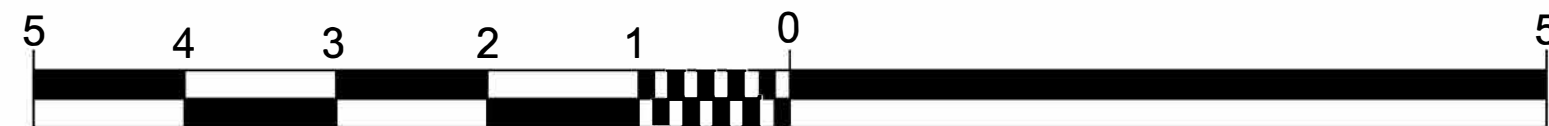

Scale Bar

		Job/Client Proposed Display Panel o/s16/17 Tottenham Court Road, London	Project Architect dm	Drawn By dm	Project No 11 15 240 02	Drawing No
		Elaine Mills Drawing Title Elevation of kiosk facing road.	Scale 1:50	Date 4.3.2020		