



Notes

Do not scale from this drawing

This Drawing to be read in conjunction with Drgs 101-105

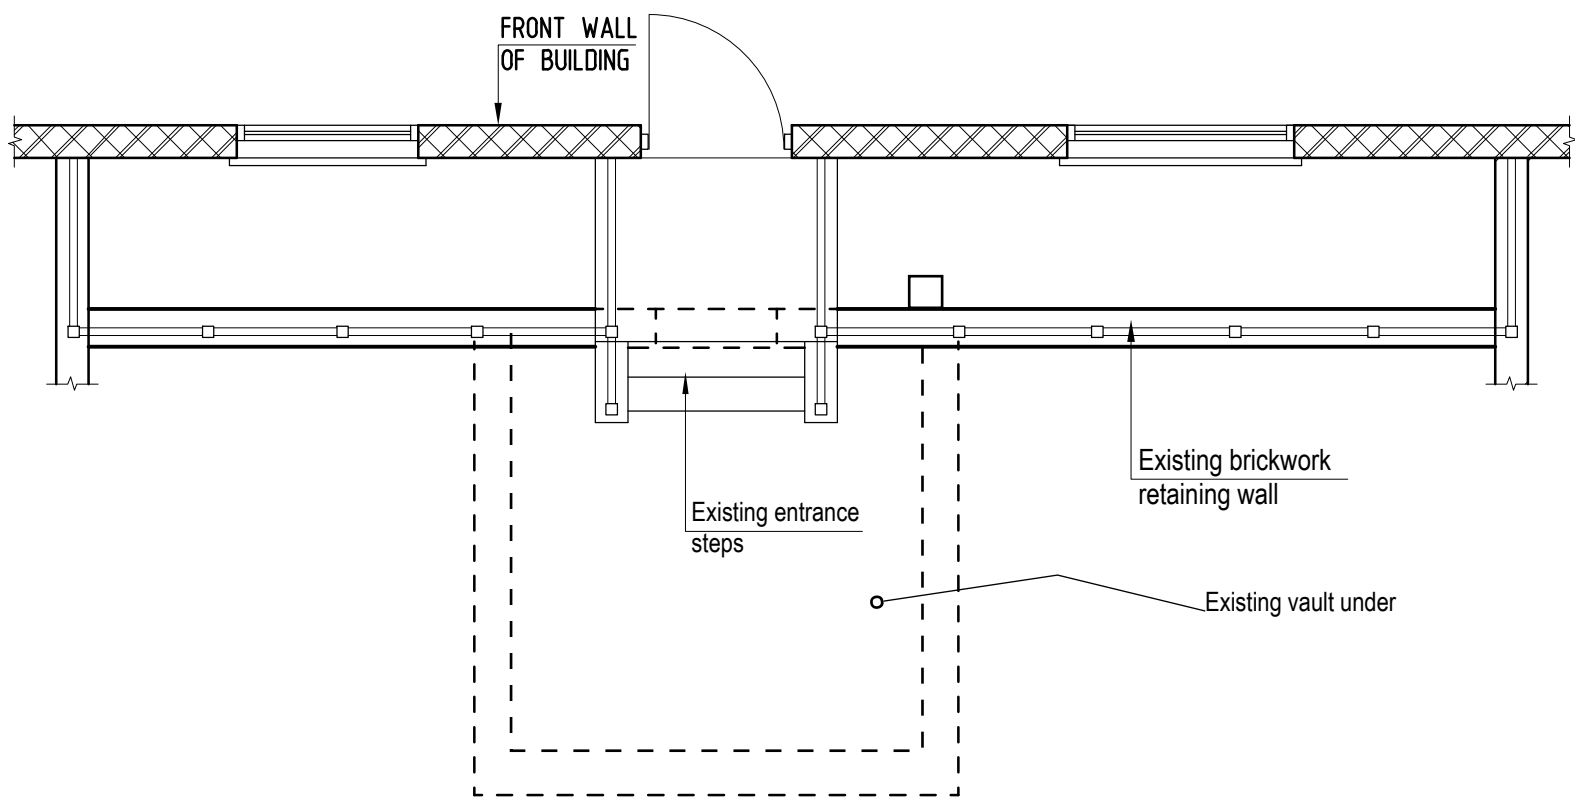

**PLAN AT UPPER GROUND FLOOR LEVEL**

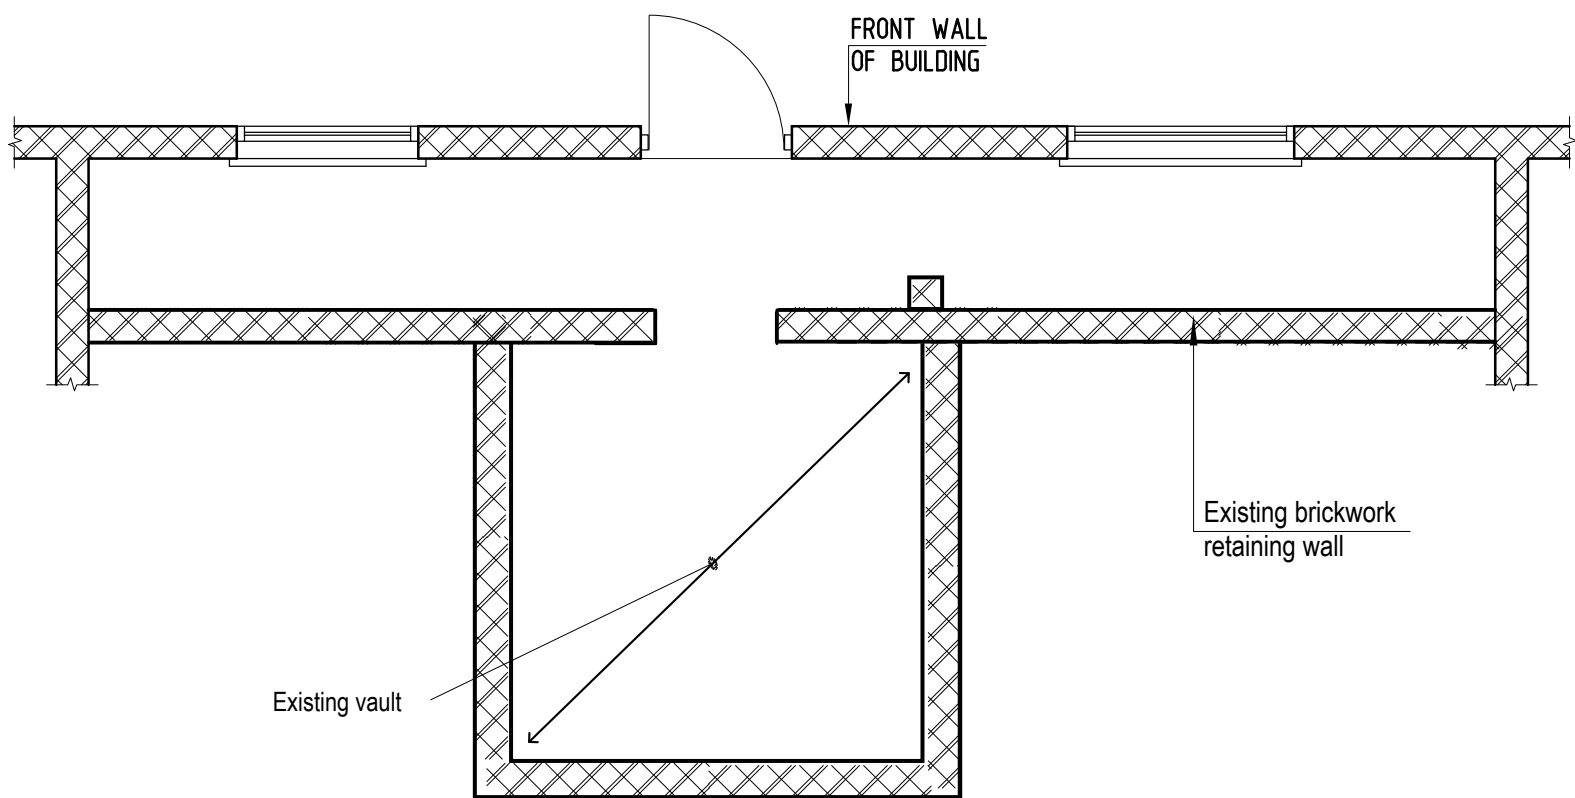

**PLAN AT LOWER GROUND FLOOR LEVEL**

**PLANNING STAGE**

<div>ellis+moore</div> <div>CONSULTING ENGINEERS LTD</div> <div>Sovereign House   1 Albert Place   London   N3 1QB</div> <div>Tel: 020 7281 4821 Fax: 020 7263 6613</div>	Project	50 Kentish Town Road NW1 9PU	Date	03/2020
	Title	Remedial to Front Garden Light Well & Vault Existing Plans	Scale	1:50 @ A3
			Drawing No.	16088/100