


Notes

Do not scale from this drawing

This Drawing to be read in conjunction with Drgs 100-102 & 104-105

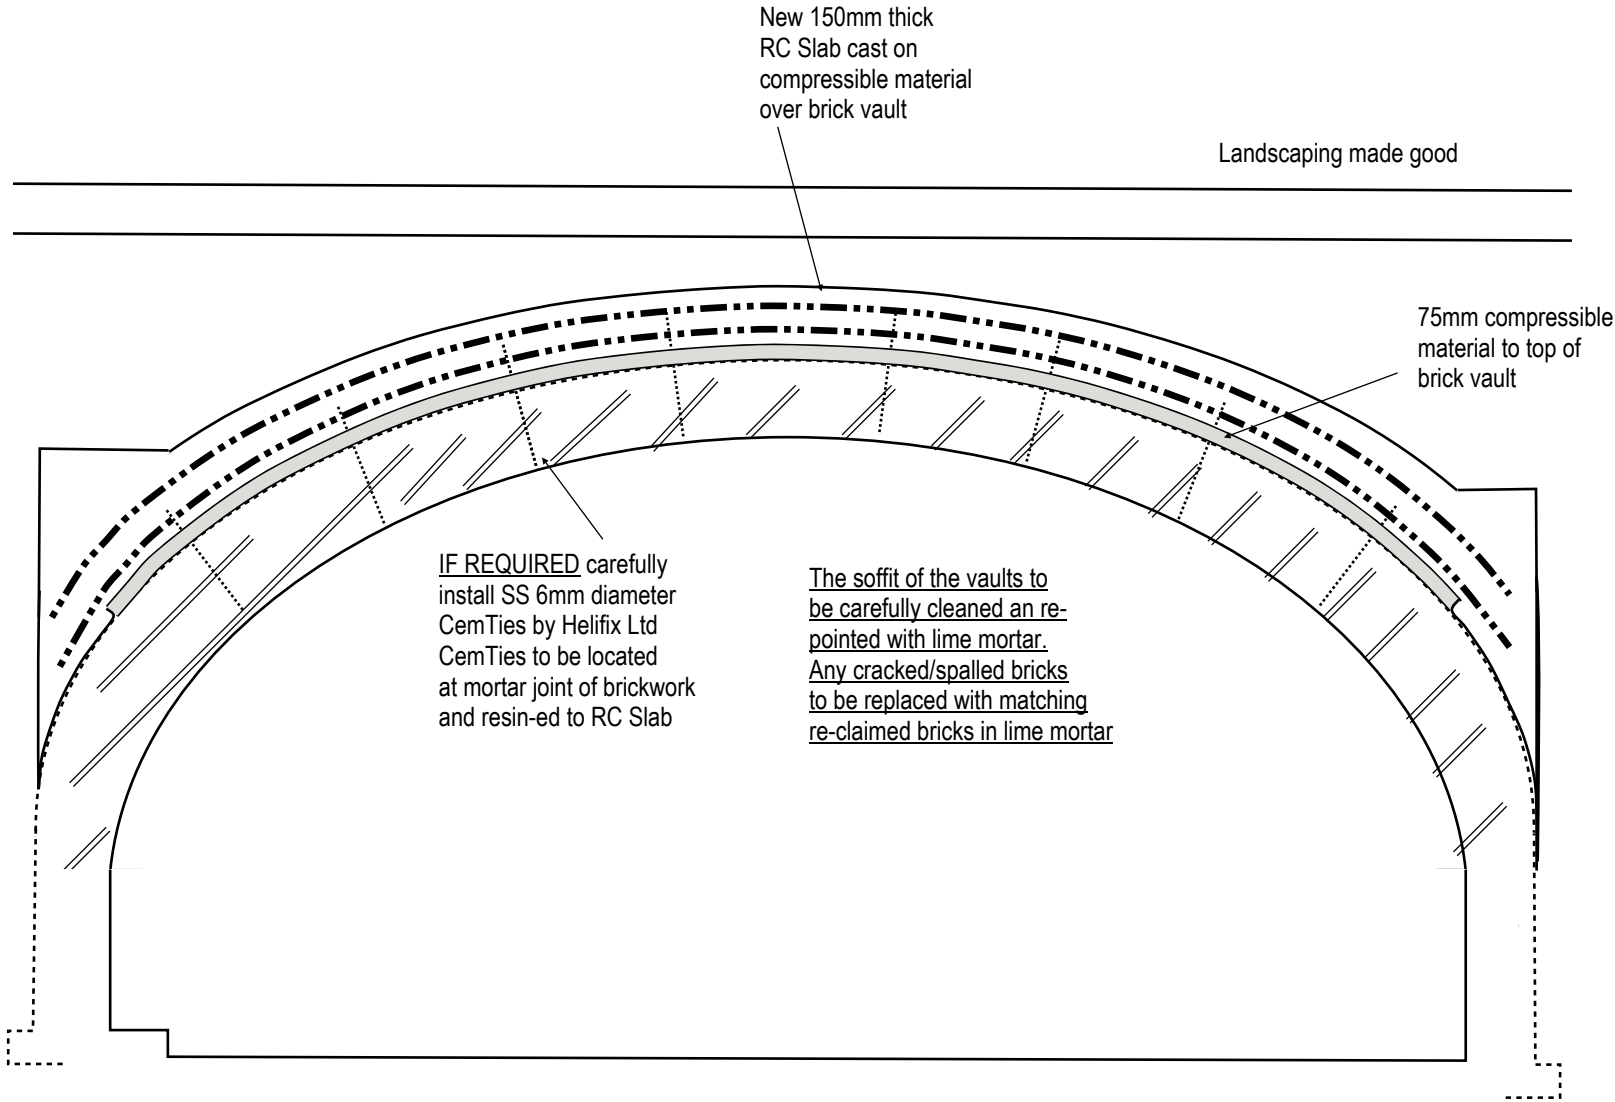

SECTION B-B

PLANNING STAGE

<div>ellis+moore</div> <div>CONSULTING ENGINEERS LTD</div> <div>Sovereign House 1 Albert Place London N3 1QB</div> <div>Tel: 020 7281 4821 Fax: 020 7263 6613</div>	Project 50 Kentish Town Road NW1 9PU	Date 03/2020
	Title Remedial to Front Garden Light Well & Vault Section B-B	Scale 1:50 @ A3
		Drawing No. 16088/103