
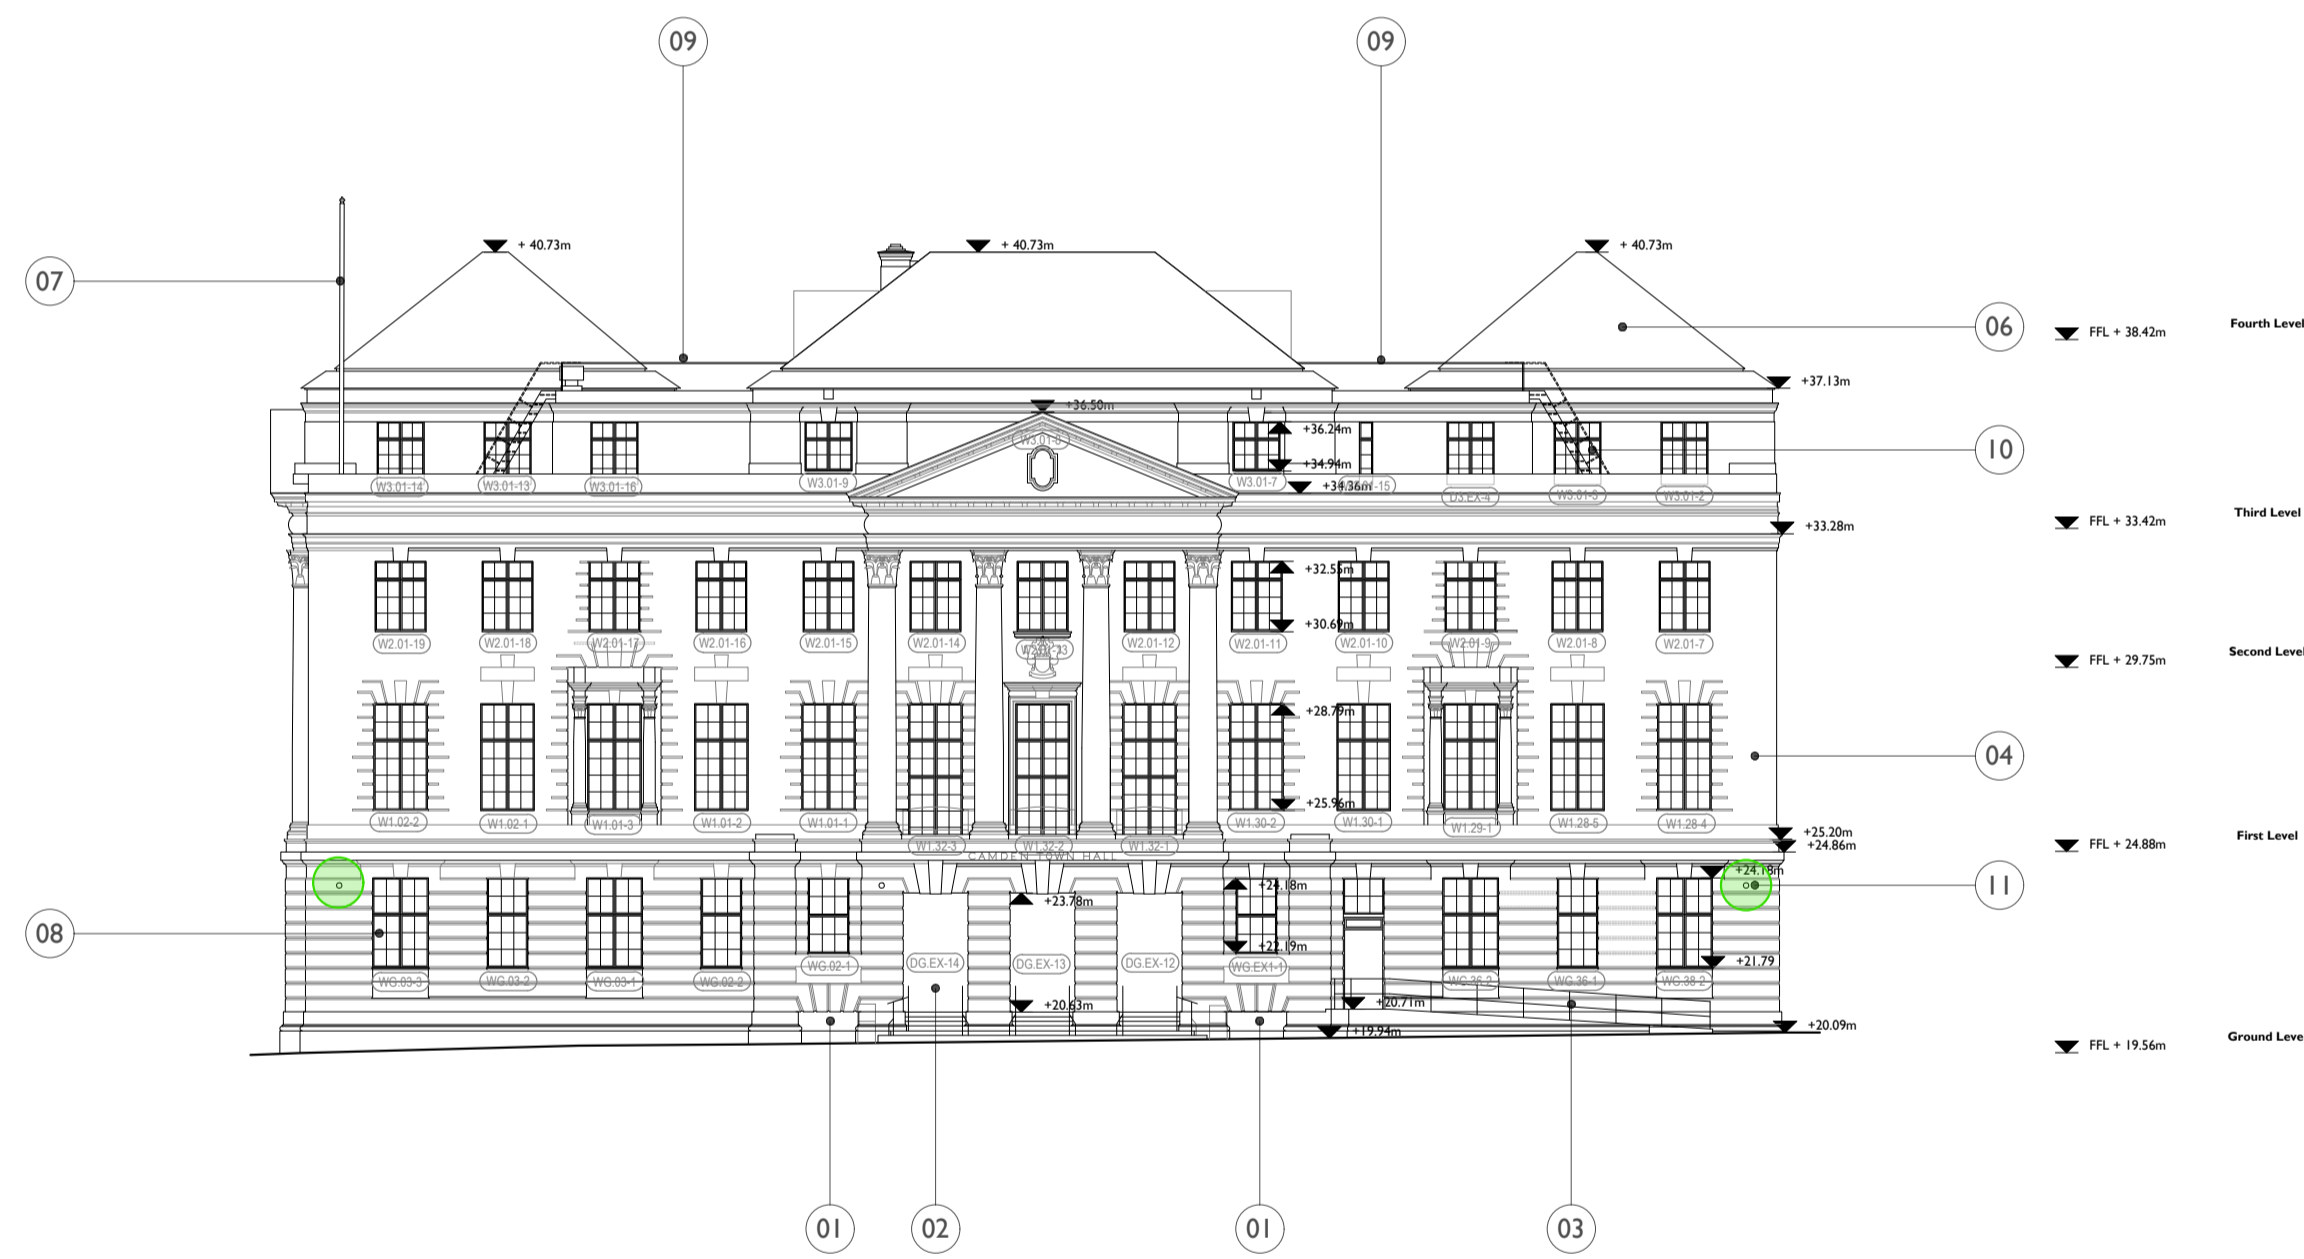


1. New openings created at low level in area of stone recess - detail and profile to match existing low-level window profiles on Euston Road and Bidborough Street. Louvred extract grille to be inserted into existing window opening. Metal grilles in front of louvre to match existing.
2. Existing detrimental (non-original) glass draft lobby within Judd Street porticoed entrance removed. Original stepped arrangement retained and existing fabric to portico made good following removal of glass lobby. Existing security shutters to the three portico openings to be removed and replaced with new and fitted with a mechanical lock to the bottom of shutter.
3. Ramp rebuilt with new stone upstand and paving. Existing key clamp handrail to ramped access will be removed and replaced with new black metal handrail.
4. Façade fabric repairs including cleaning of stonework, localised stonework repair and decluttering of façades (e.g. redundant drainage/cabling/signage etc.) Subject to condition survey
5. New plant enclosure
6. Repair to roofs including removal/replacement of slate, leadwork and gutters.
7. Existing flag pole to be retained
8. Double glazed refurbishment of windows with internal secondary glazing.
9. External balustrade fixed to existing parapet for safe access and maintenance of flat roof areas and roof top plant.
10. New access stair from third floor roof terraces for access and maintenance of flat roof areas and roof top plant.
11. Existing CCTV cameras replaced with sensitive replacements. Existing cabling routes through heritage facade to be utilised.

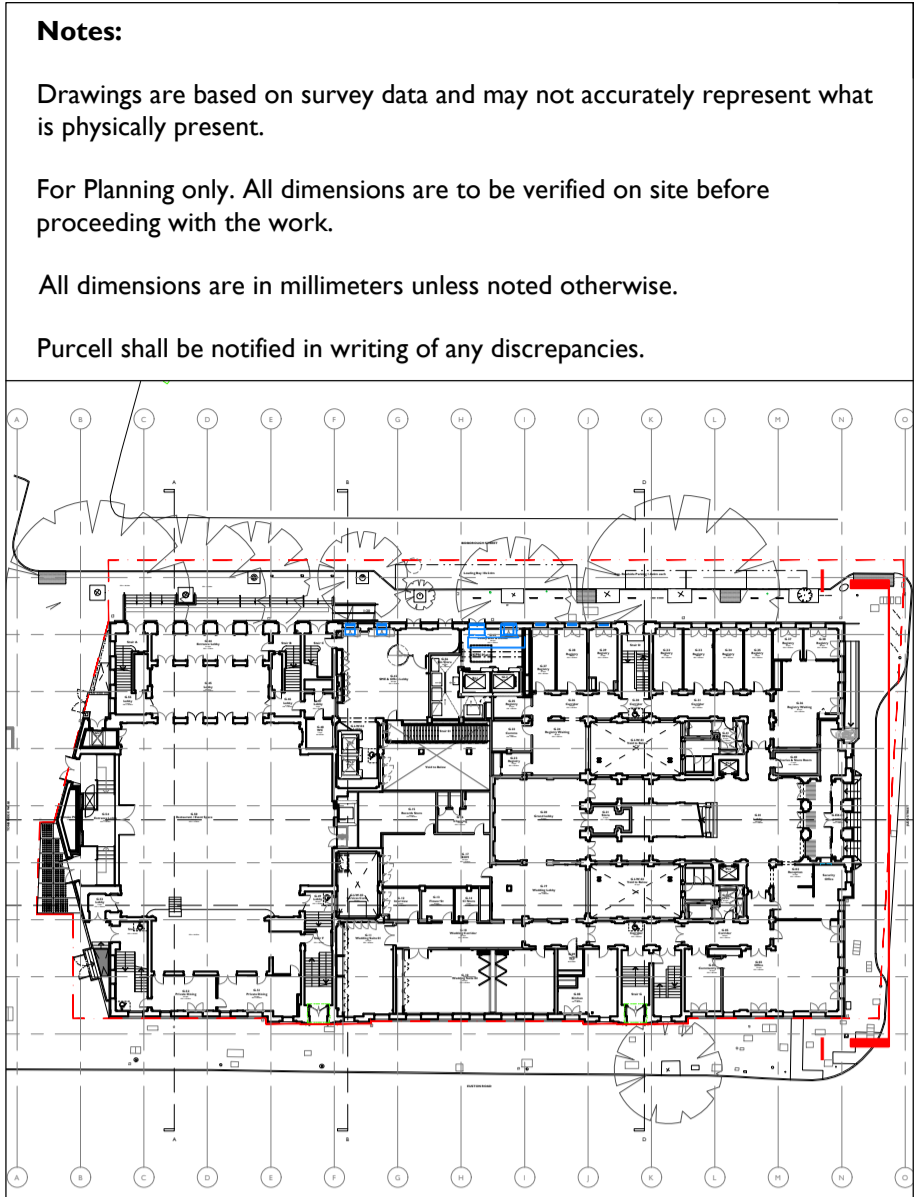

Proposed Works Key

- Proposed Wall
- Window Number
- Door Number
- Refuge Point
- Annotation Item
- Manhole Location

Drawings to be read in conjunction with:

Use Designation Plans: Drawing Series (92)900
 Conservation Strategy Report CTH-PUR-MP-00-SP-A-00005
 Window Strategy Report CTH-PUR-XX-XX-RP-A-00012

1:200 Scale



S5 P01	19 Mar 2020	OB	NS
S2 P01	01 Apr 2019	OB	NS
S2 P00	21 Mar 2019	OB	NS
First Issue	22/03/2019	EL	NS

ISSUE	DATE	DRAWN	CHECKED	DESCRIPTION
DRAWING TITLE	GA PROPOSED JUDD STREET ELEVATION			
DRAWING NO.	CTH-PUR-MP-ZZ-DR-A-92100			
REVISION	S5 P01			
SIZE & SCALE	A1L 1:200			
DRAWING STATUS	ISSUED FOR PLANNING			

CLIENT	Lendlease	
PROJECT	Camden Town Hall	
JOB NUMBER	238664	