



- Proposed Polyester Powder coating warm to touch (Jet black) Ral 9005 with recess illuminated handrails
- Concrete upstand and provide new Portland stone coping to form upstand
- Allow for cable feed
- Provide new Yorkstone paving to match existing
- Existing Building
- 50mm Mortar bed
- Concrete base with DPM under
- DPM lapped over existing stone plinth
- Sub-structure
- Concrete Foundation

1 BIDBOROUGH STREET - RAMP SECTION
6710 1:10 @ A1

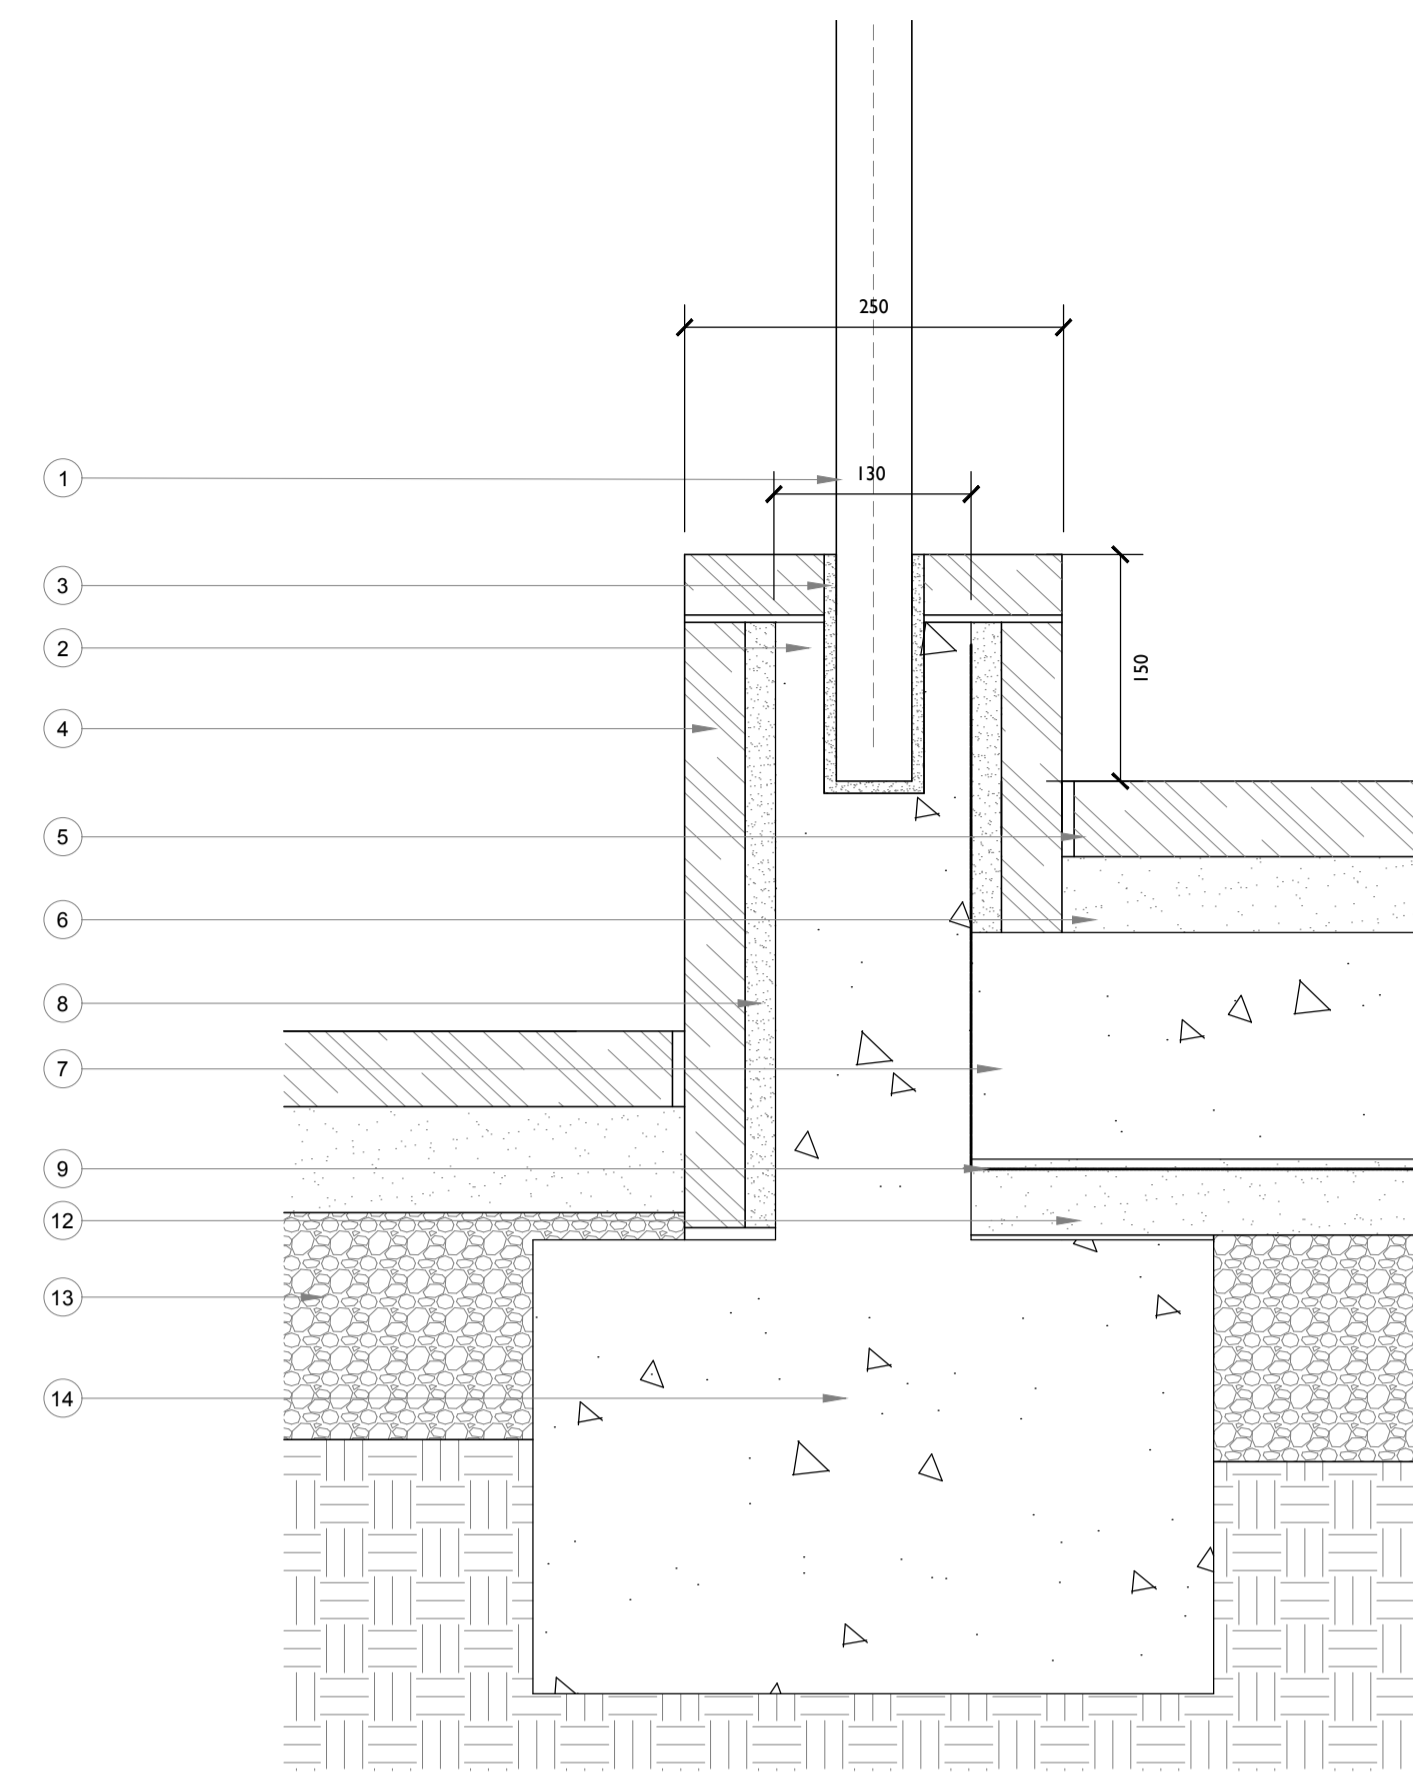


2 BIDBOROUGH STREET - UPSTAND
6710 1:5 @ A1

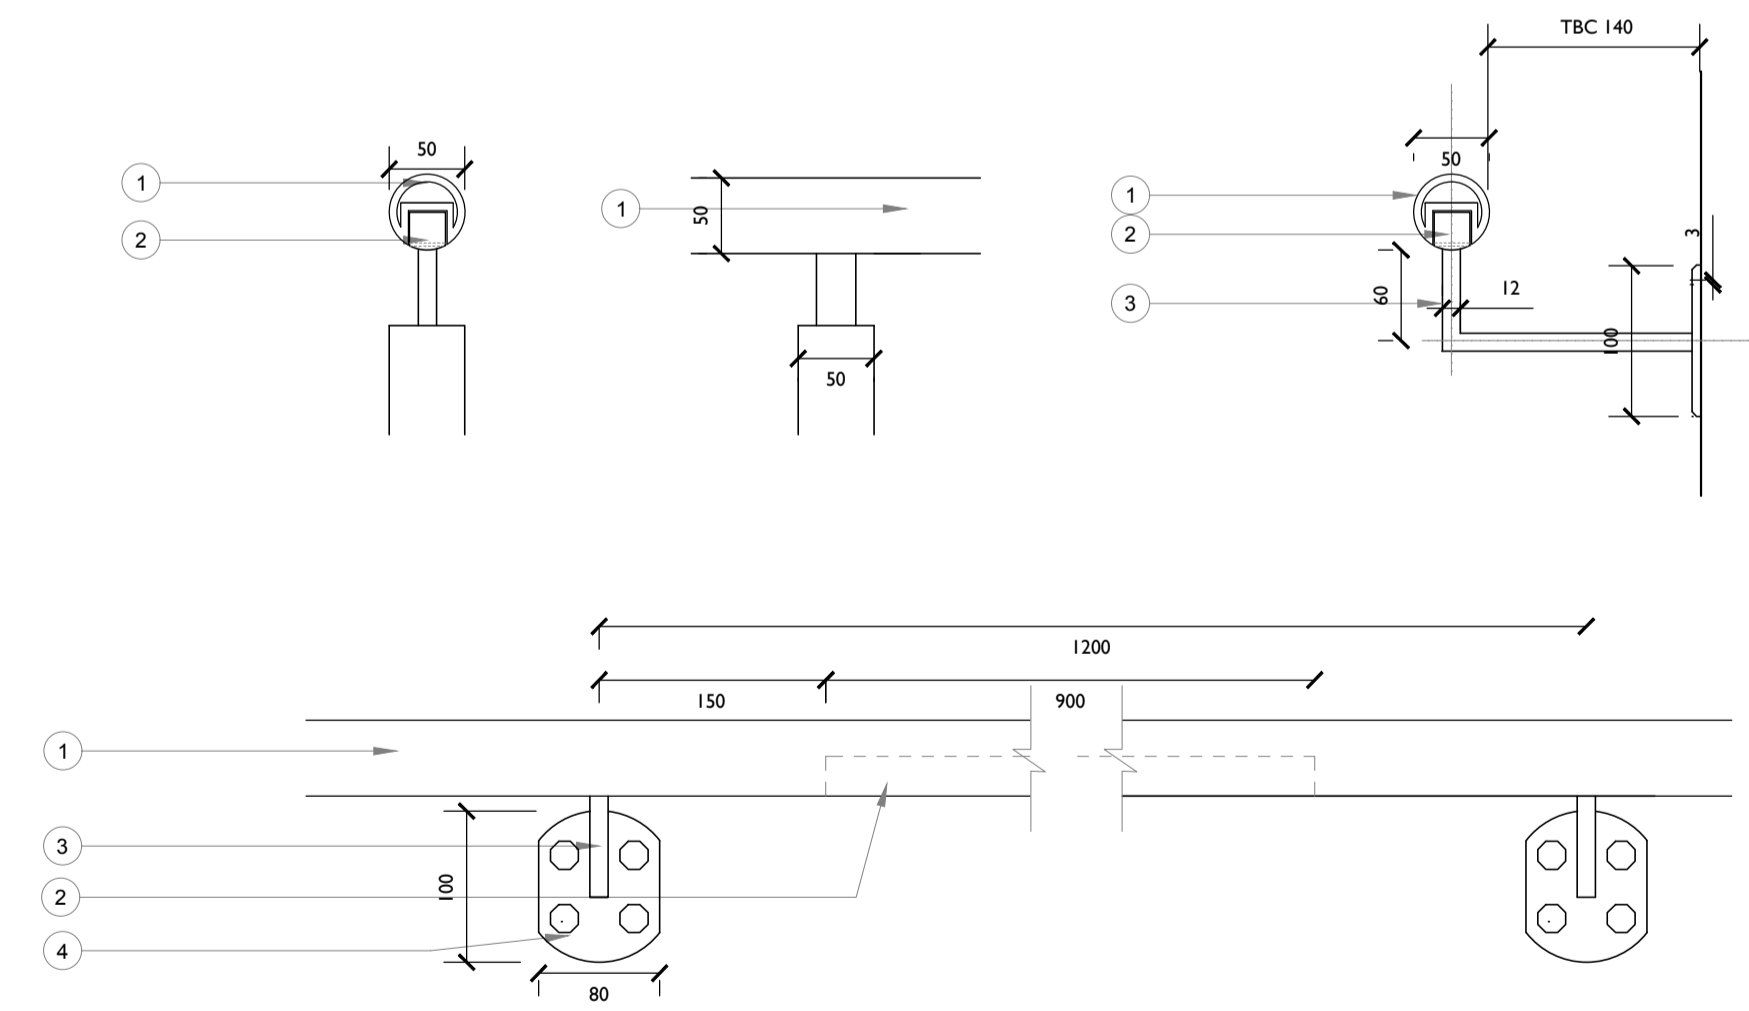

- 1 50mm Circular Steel handrail PPC Coated RAL 9005 (Jet Black) warm to touch with recess illuminated handrails
- 2 Garda handrail LED lighting
- 3 12mm Square Steel handrail wall bracket RAL 9005 (Jet Black)
- 4 Concrete anchor screws



3 BIDBOROUGH STREET - HANDRAIL
6710 1:5 @ A1

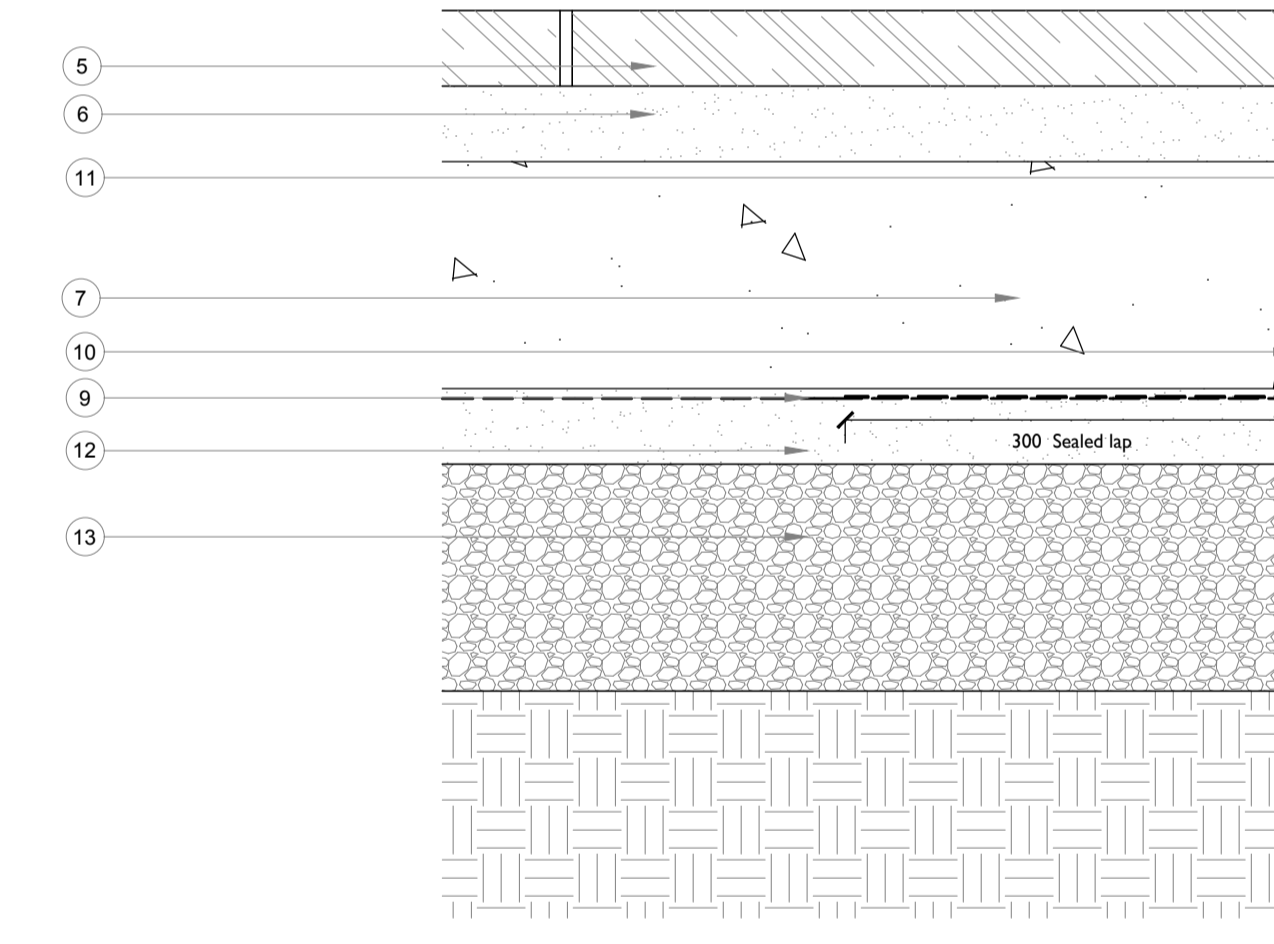

4 LANDING DETAIL
6710 1:5 @ A1

- 1 50mm PPC Steel railing post PPC Coated RAL 9005 (Jet Black)
- 2 Concrete wall
- 3 Preformed or core drilled post hole, apply non metallic non shrink grout
- 4 40mm Thick Portland stone cladding and coping
- 5 Provide new Yorkstone paving to match existing
- 6 50 Mortar bedding
- 7 Mass Concrete
- 8 Stonework tapered towards ramp fall 5mm nominal joints, lime mortar, flush adhesion with concrete
- 9 Visqueen Ultimate HC Blok or equal approved
- 10 Visqueen TreadGuard 1500 or equal approved
- 11 Visqueen GR SAM on HP Tanking primer or equal approved
- 12 Sand blinding layer
- 13 Granular Sub-Structure
- 14 Foundation


Notes:
Drawings are based on survey data and may not accurately represent what is physically present.
For Planning only. All dimensions are to be verified on site before proceeding with the work.
All dimensions are in millimeters unless noted otherwise.
Purcell shall be notified in writing of any discrepancies.

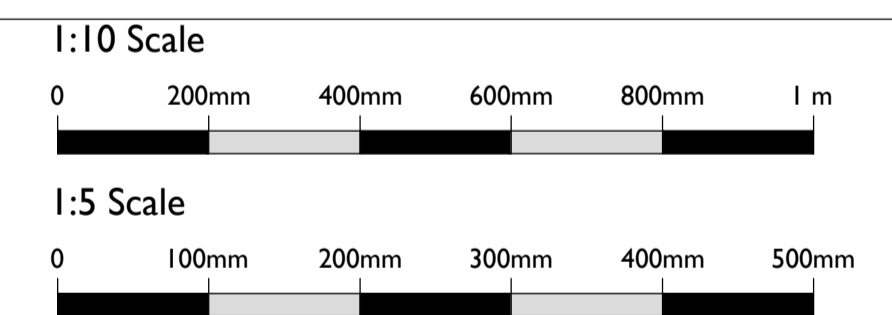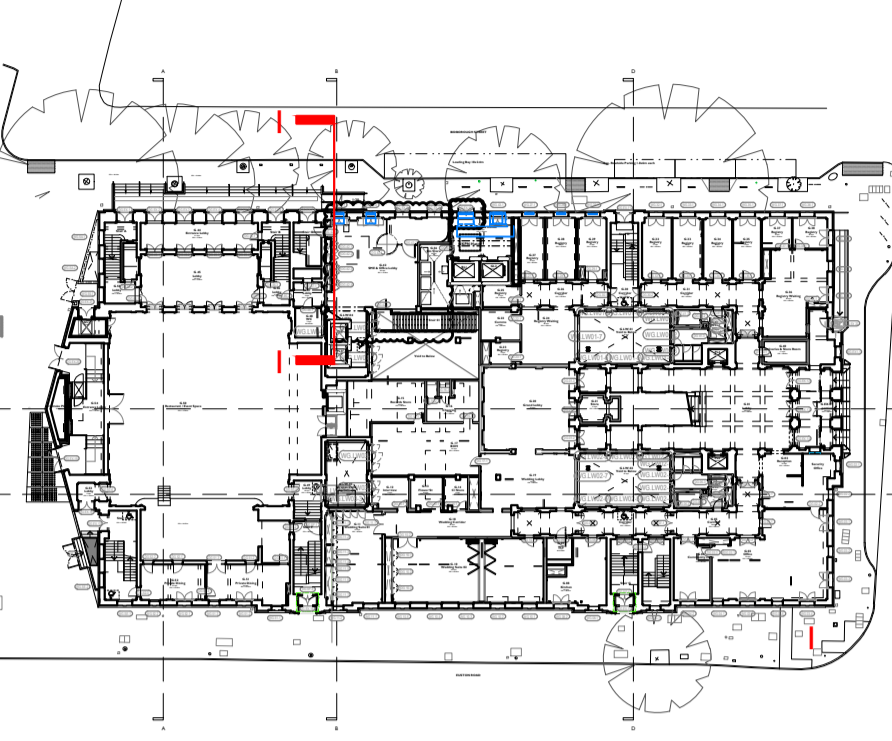

P00	19 Mar 2020	OB	NS
	30 Sep 2019	SueAllison	
First Issue	30 Sep 2019	SueAllison	NS

ISSUE	DATE	DRAWN	CHECKED	DESCRIPTION
DRAWING TITLE	PROPOSED RAMP DETAILS BIDBOROUGH STREET			
DRAWING NO.	CTH-PUR-XXX-DR-90-A-6710			
REVISION	P00			
SIZE & SCALE	A1L 1:10 & 5			

DRAWING STATUS ISSUED FOR PLANNING

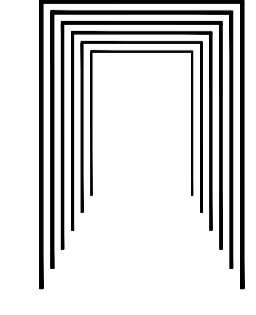CLIENT	Lendlease	
PROJECT	Camden Town Hall	
JOB NUMBER	238664	