




Upstand to ramp rebuilt to Approved Document M standards for accessibility. New handrail fixed to upstand


Proposed new stepped arrangement to provide level landing to all Camden Centre doors - to match existing Yorkstone paving

New stone paved entrance landing to Camden Centre. Falls laid to drain away from building

**1 GA PROPOSED BIDBOROUGH STREET ELEVATION**  
6708 1:50 @ A1

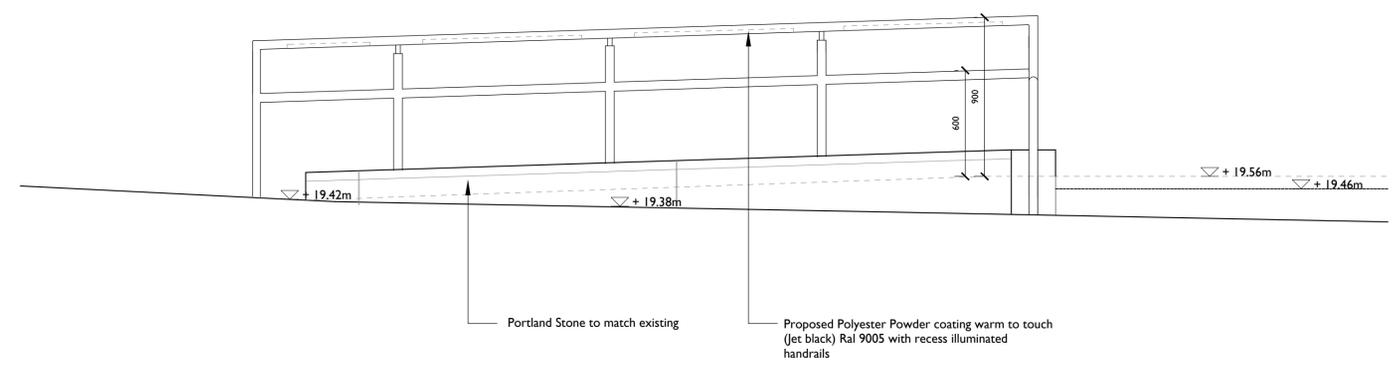


**2 PROPOSED RAMP ELEVATION**  
6708 1:20 @ A1

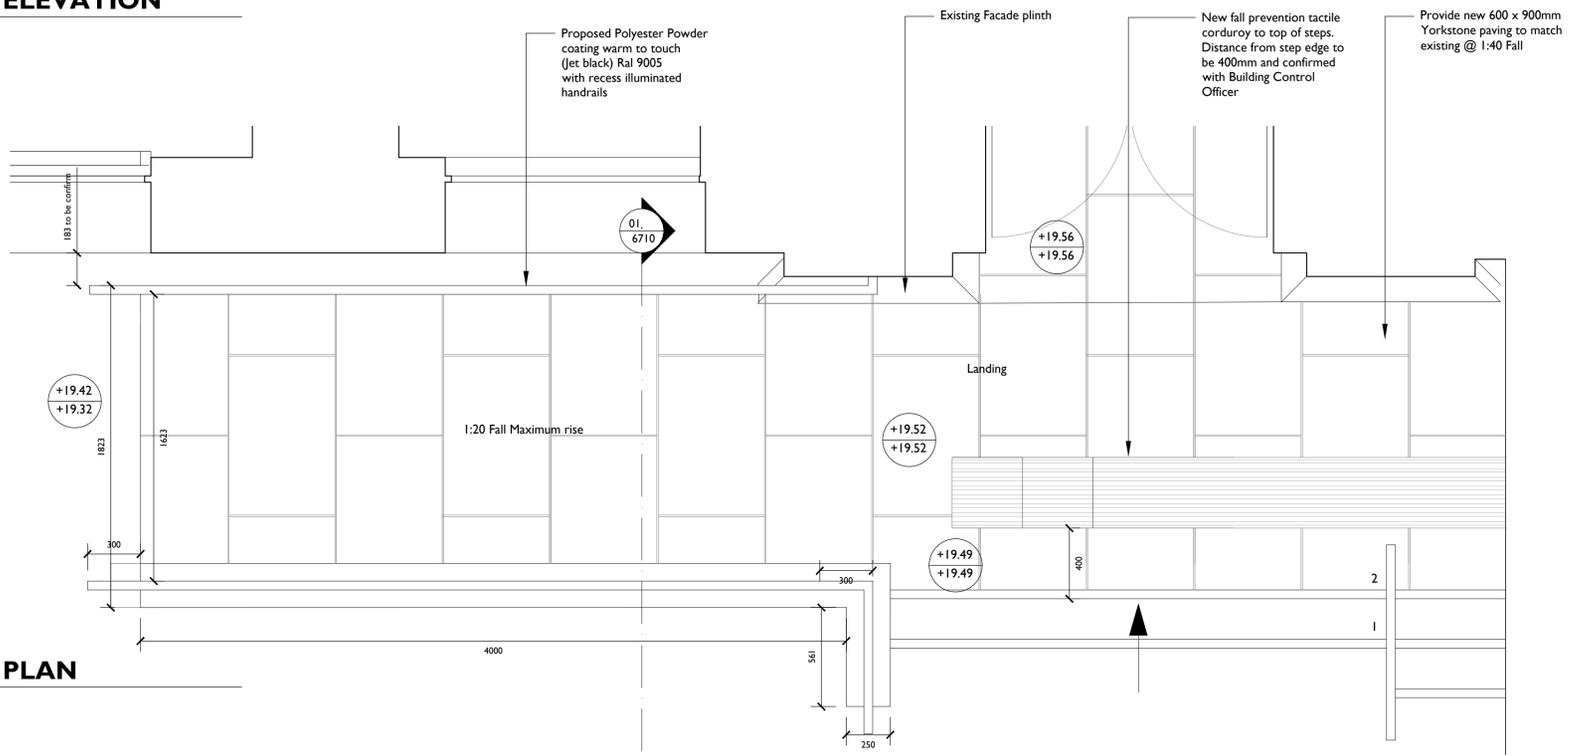

**3 PROPOSED RAMP PLAN**  
6708 1:20 @ A1

**Notes:**  
Drawings are based on survey data and may not accurately represent what is physically present.  
For Planning only. All dimensions are to be verified on site before proceeding with the work.  
All dimensions are in millimeters unless noted otherwise.  
Purcell shall be notified in writing of any discrepancies.

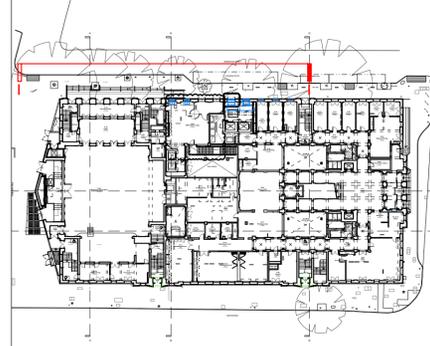


**Proposed Works Key**

- Proposed Wall
- Window Number
- Door Number

Proposed Level  
Existing Level

- 600x900mm and varies sizes to match existing Yorkstone paved
- 400x400mm Blister paving
- 400x400mm tactile corduroy

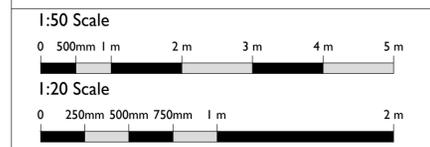

|             |             |            |    |
|-------------|-------------|------------|----|
| P00         | 19 Mar 2020 | OB         | NS |
|             | 30 Sep 2019 | SueAllison |    |
| First Issue | 30 Sep 2019 | SueAllison | NS |

| ISSUE                   | DATE  | DRAWN | CHECKED | DESCRIPTION |
|-------------------------|---|-------|---------|-------------|
| <b>DRAWING TITLE</b>    | PROPOSED RAMP ELEVATIONS & PLAN BIDBOROUGH STREET |       |         |             |
| <b>DRAWING NO.</b>      | CTH-PUR-XXX-DR-90-A-6708                          |       |         |             |
| <b>REVISION</b>         | P00   |       |         |             |
| <b>SIZE &amp; SCALE</b> | A1L 1:50 & 1:20                                   |       |         |             |
| <b>DRAWING STATUS</b>   | ISSUED FOR PLANNING                               |       |         |             |

|                   |                  |  |
|-------------------|------------------|--|
| <b>CLIENT</b>     | Lendlease        |  |
| <b>PROJECT</b>    | Camden Town Hall |  |
| <b>JOB NUMBER</b> | 238664           |  |