



LEGEND

- 1. New vinyl floor covering
- 2. New paint finish to existing walls and steelwork
- 3. New gas assisted two-tier cycle rack
- 4. New timber door
- 5. New lockers

NOTE:
For finishes and fittings please refer to sanitaryware and finishes schedules.

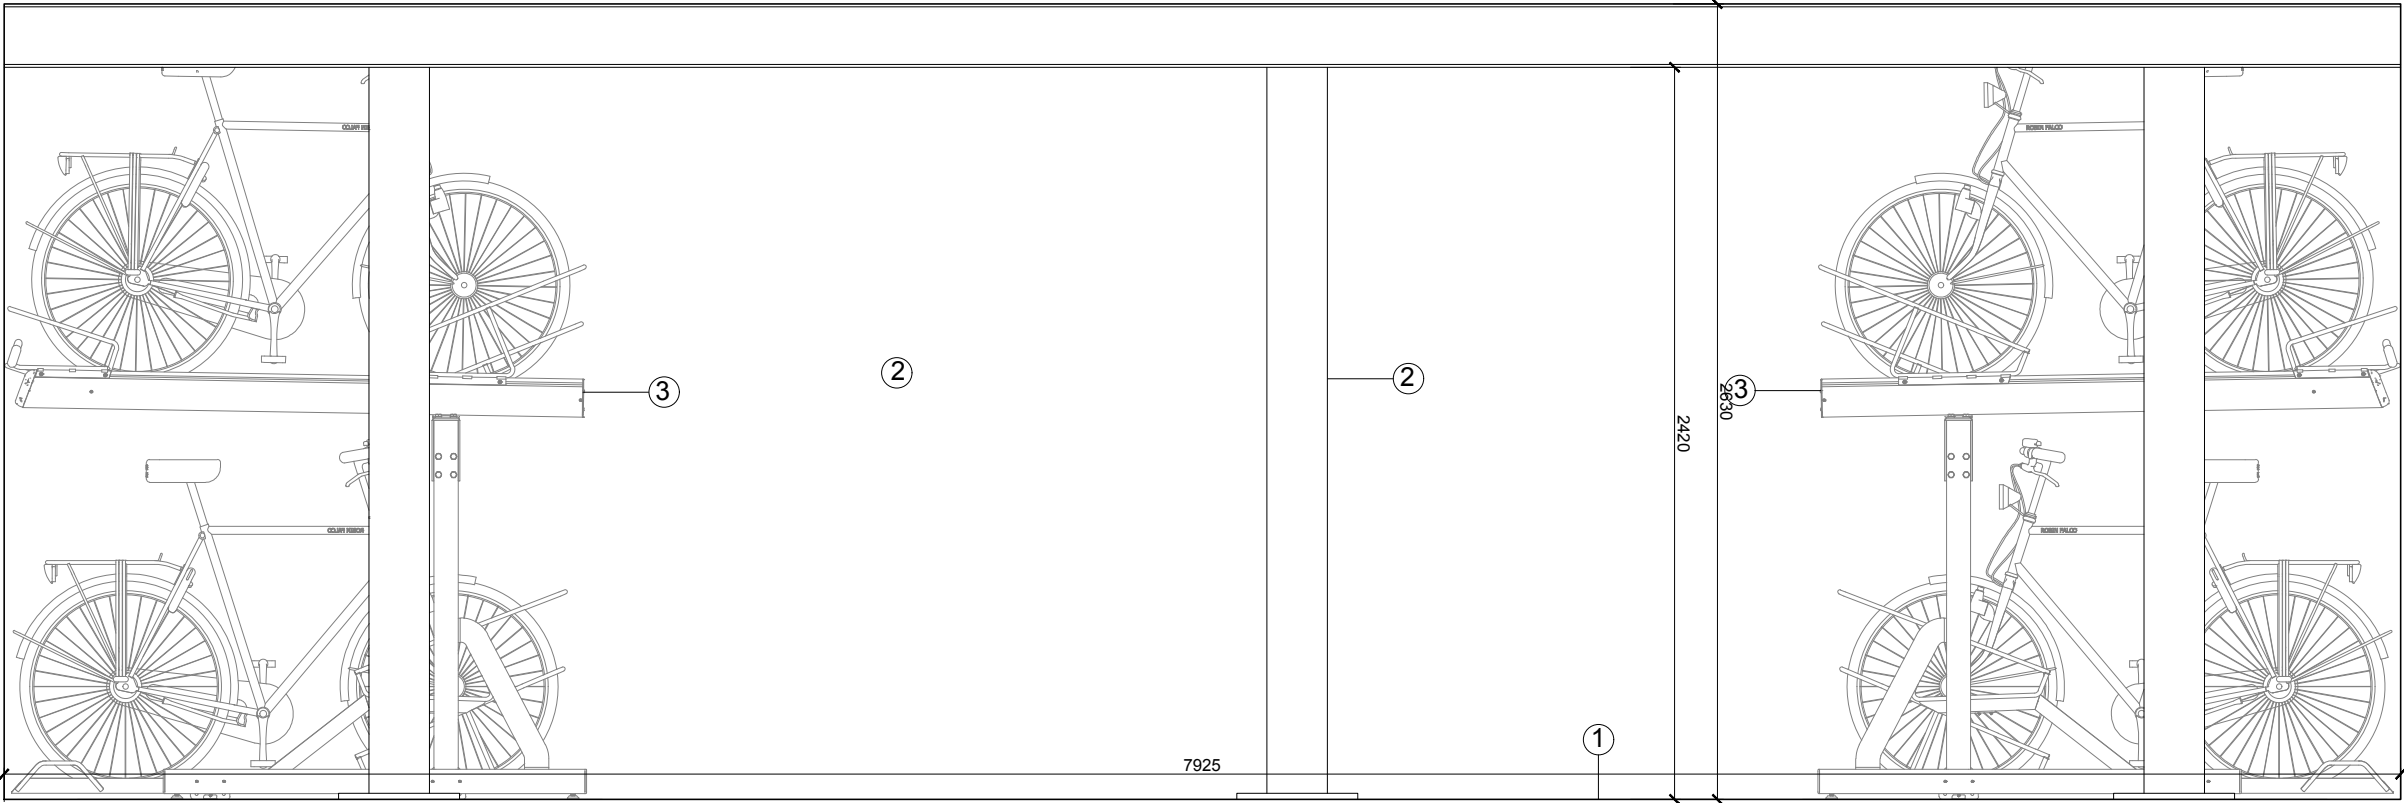


01 CYCLE STORE ELEVATION 01
A3901 SCALE 1:25 @ A3

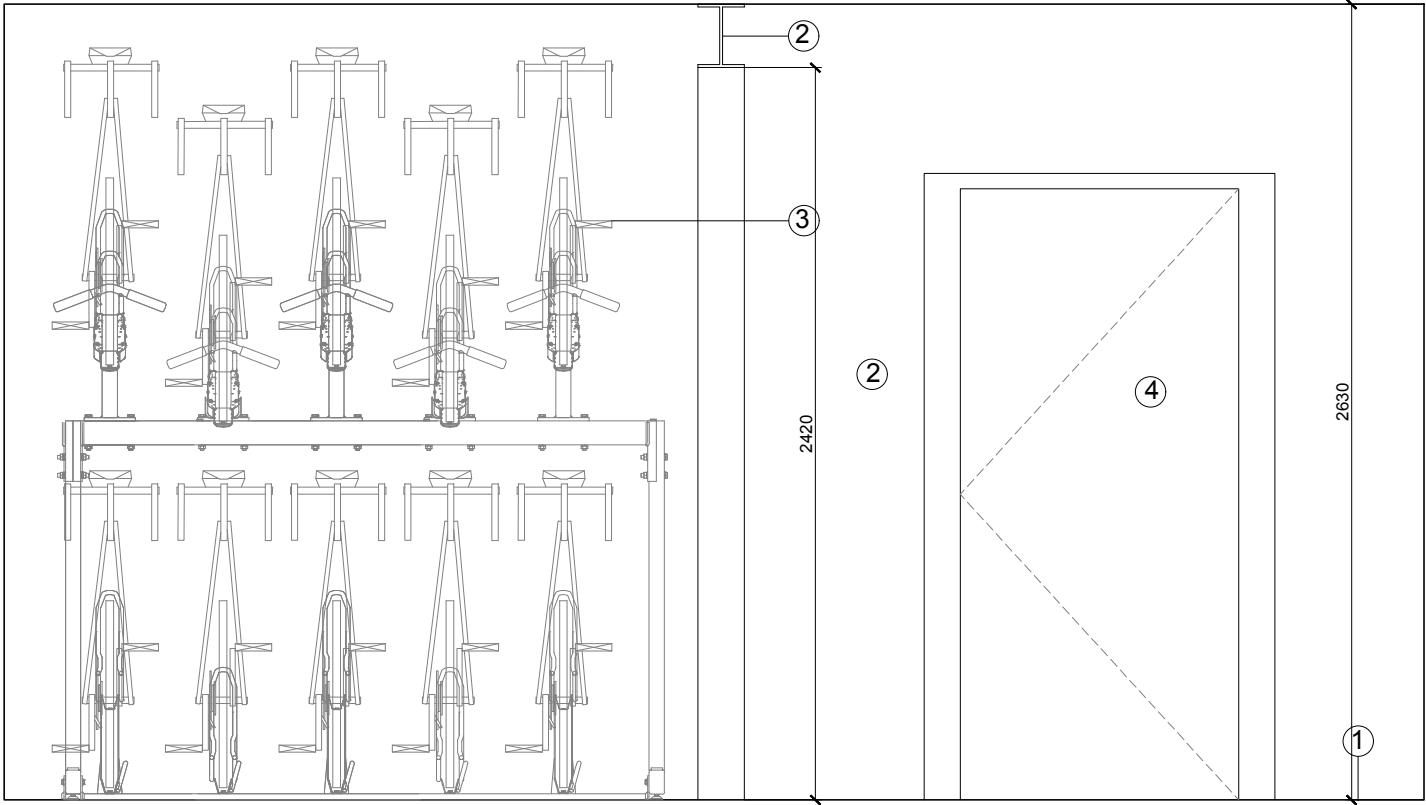

02 CYCLE STORE ELEVATION 02
A3901 SCALE 1:25 @ A3

date rev revisions

notes

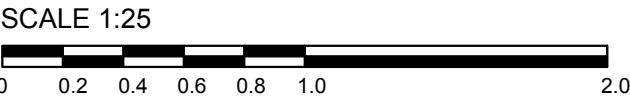

DMFK Architects Ltd take no responsibility for dimensions obtained by scaling from this drawing. If no dimension is shown the recipient must ascertain the dimension specifically from the architect or by site measurement and may not rely on the drawing. Supply of the drawing in digital form is solely for convenience and no reliance may be placed on any data in digital form. All data must be checked against hard copy. This drawing is issued for design intent only and should not be used for construction unless stated.

copyright
This drawing is the property of dMFK Architects Ltd. No disclosure or copy of it may be made without the written permission of dMFK Architects Ltd.

DE METZ FORBES KNIGHT ARCHITECTS				
add: the old library 119 cholmley gardens london nw6 1aa t 020 7435 1144 f 020 7435 0884 mail info@dmfk.co.uk				
project	drawing title			
1 ELY PLACE, LONDON, EC1N 6RY	PROPOSED TYPICAL CYCLE STORE ELEVATIONS 01 & 02			
client	scale at A1	scale at A3	drawn	date
Sir Maurice Hatter	-	1:25	TS	SEPT 19
T/A 1 Ely Estate	project no.	drawing no.	revision	
	2151	A3901	-	