




Existing South Elevation  
01 695-19015

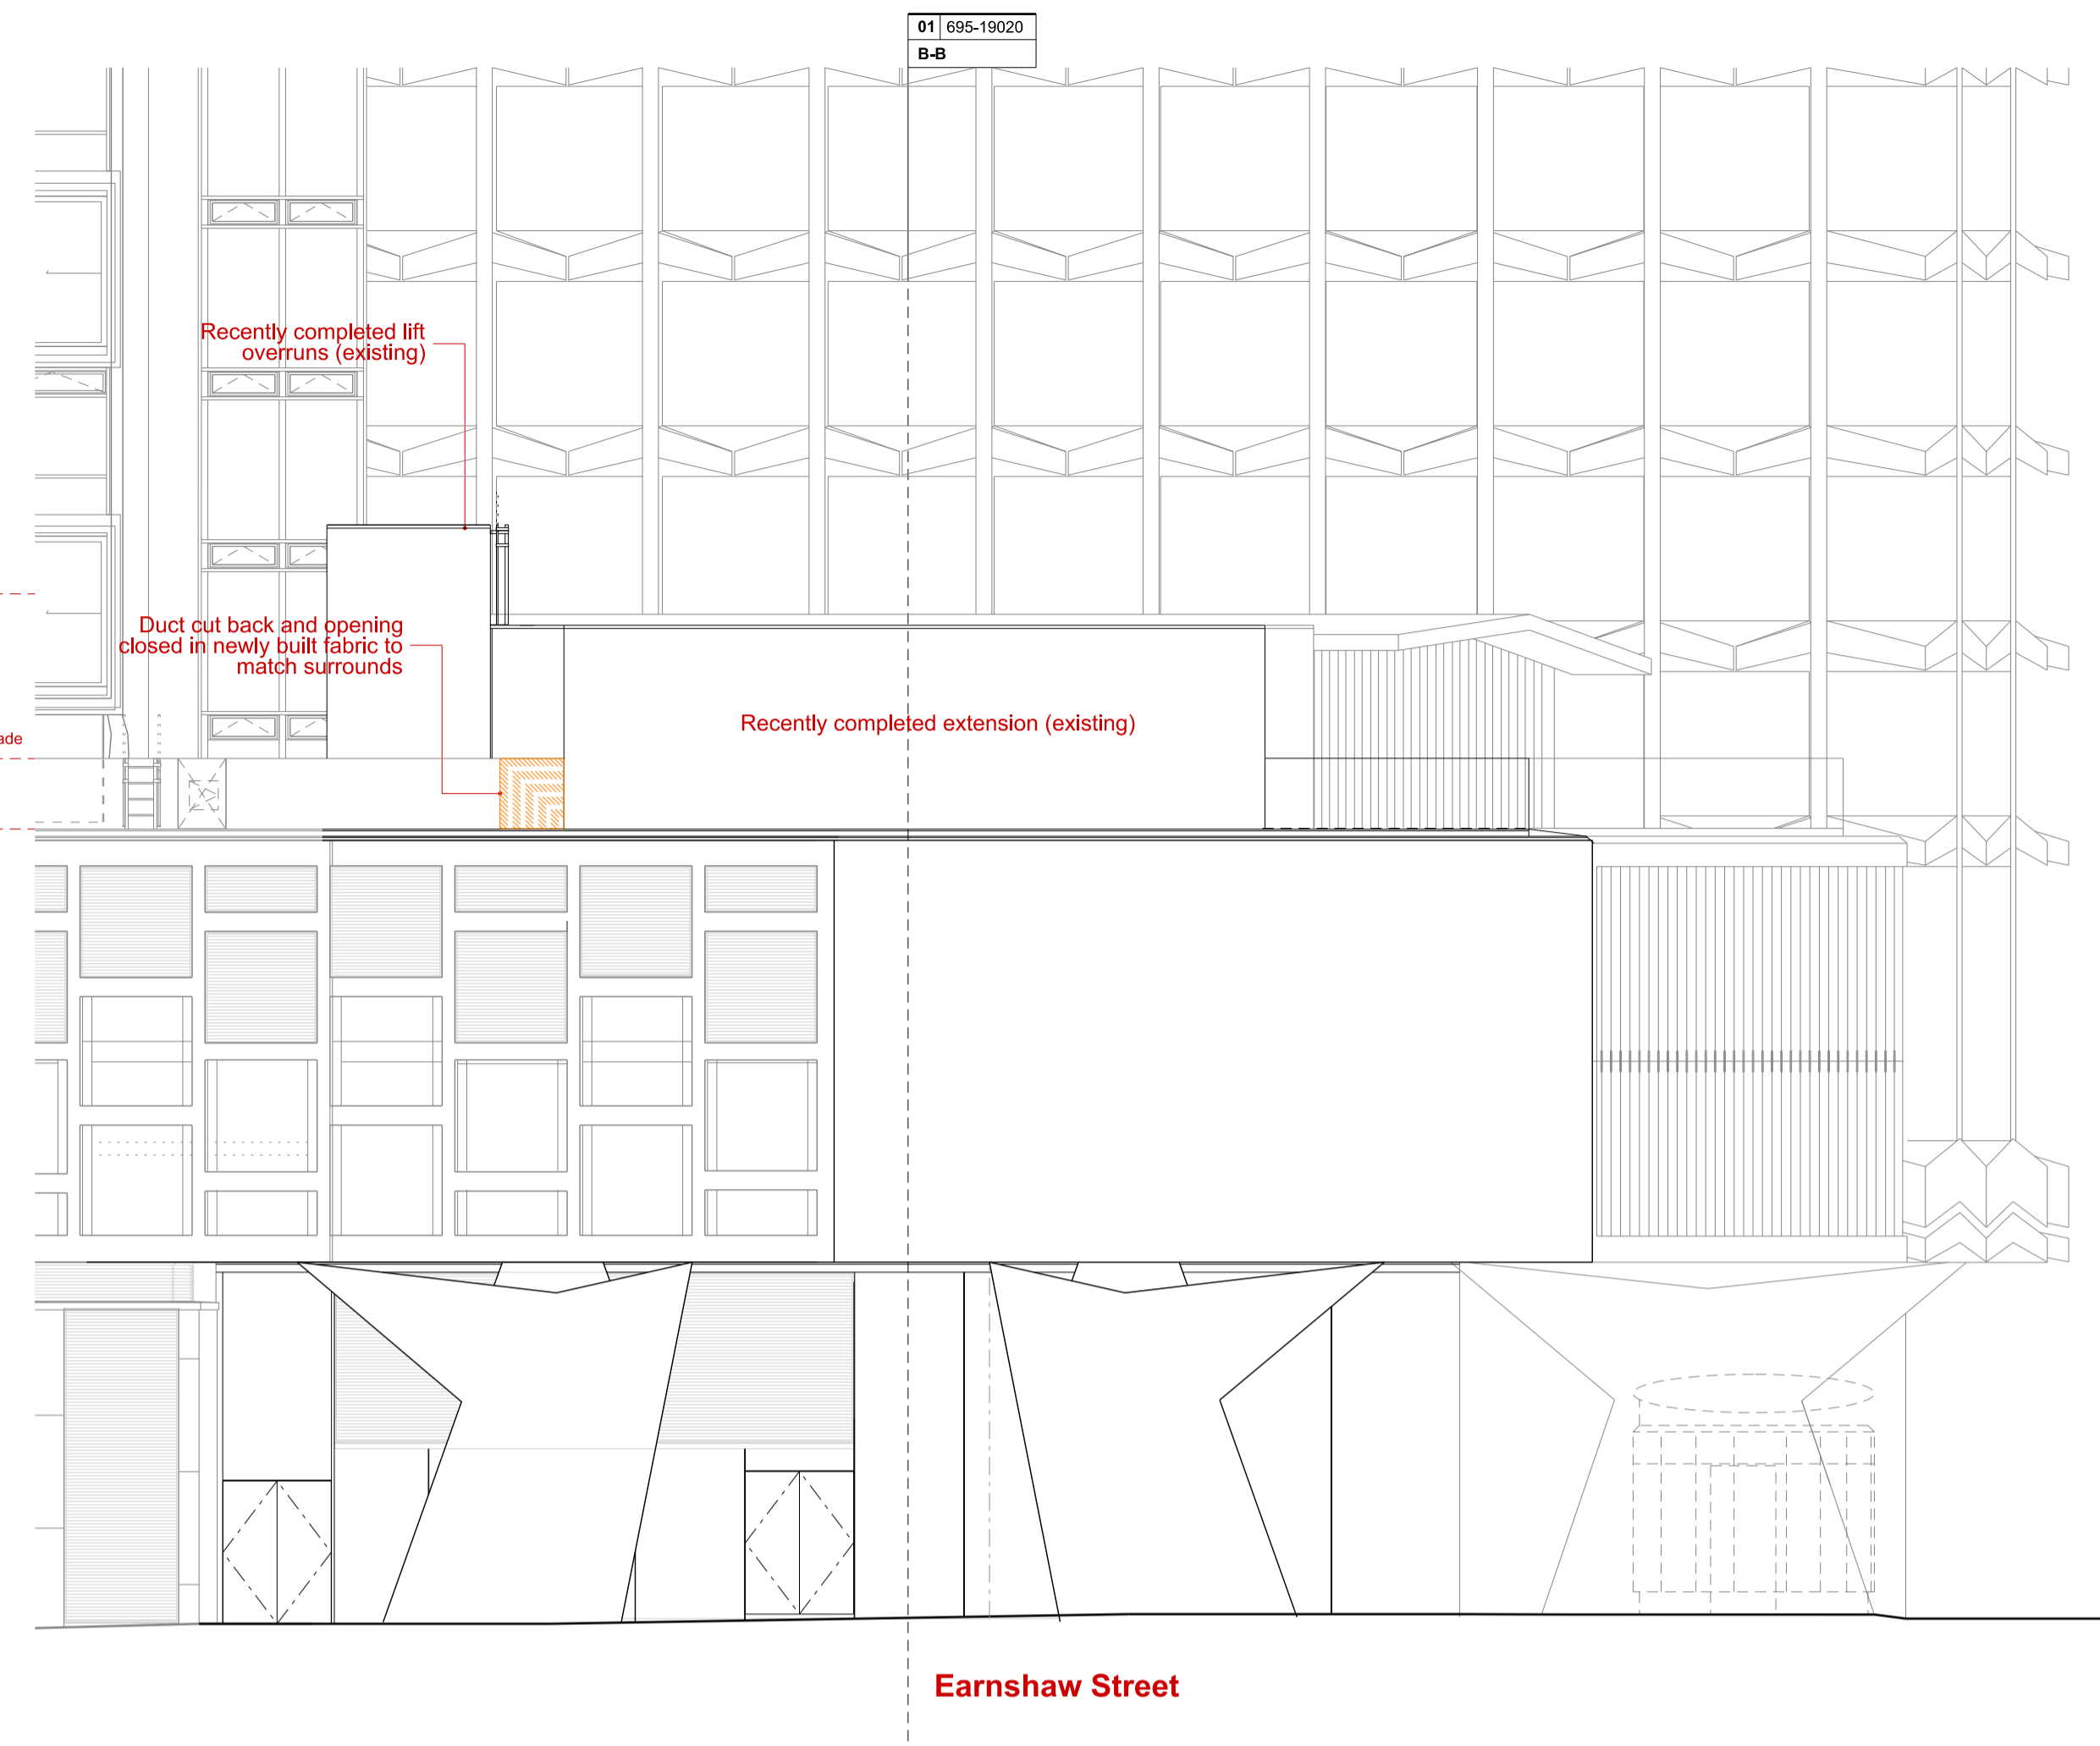

Existing East Elevation  
02 695-19015

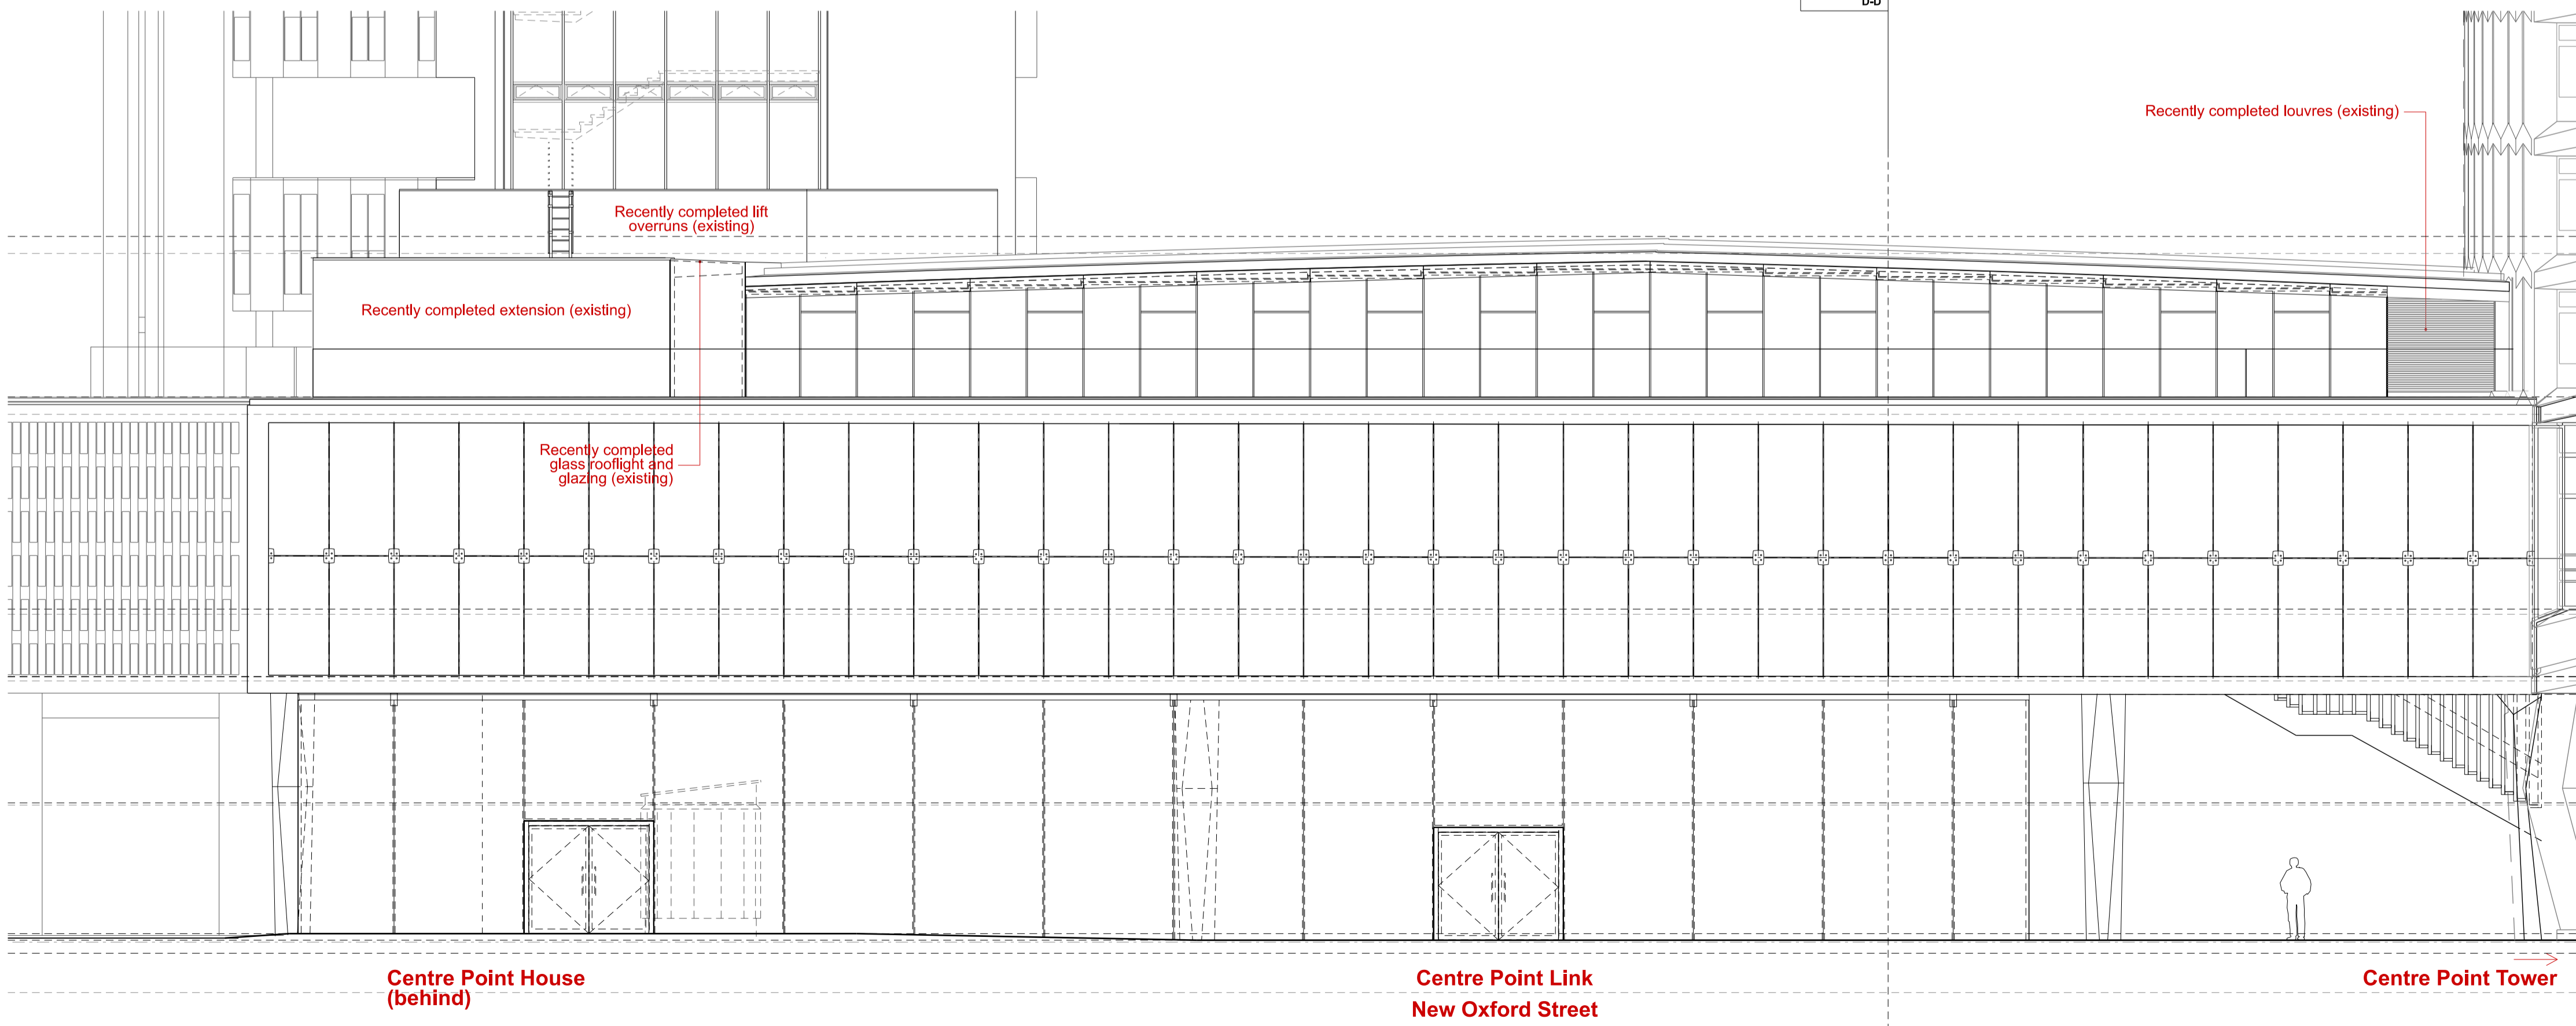

Existing North Elevation  
03 695-19015

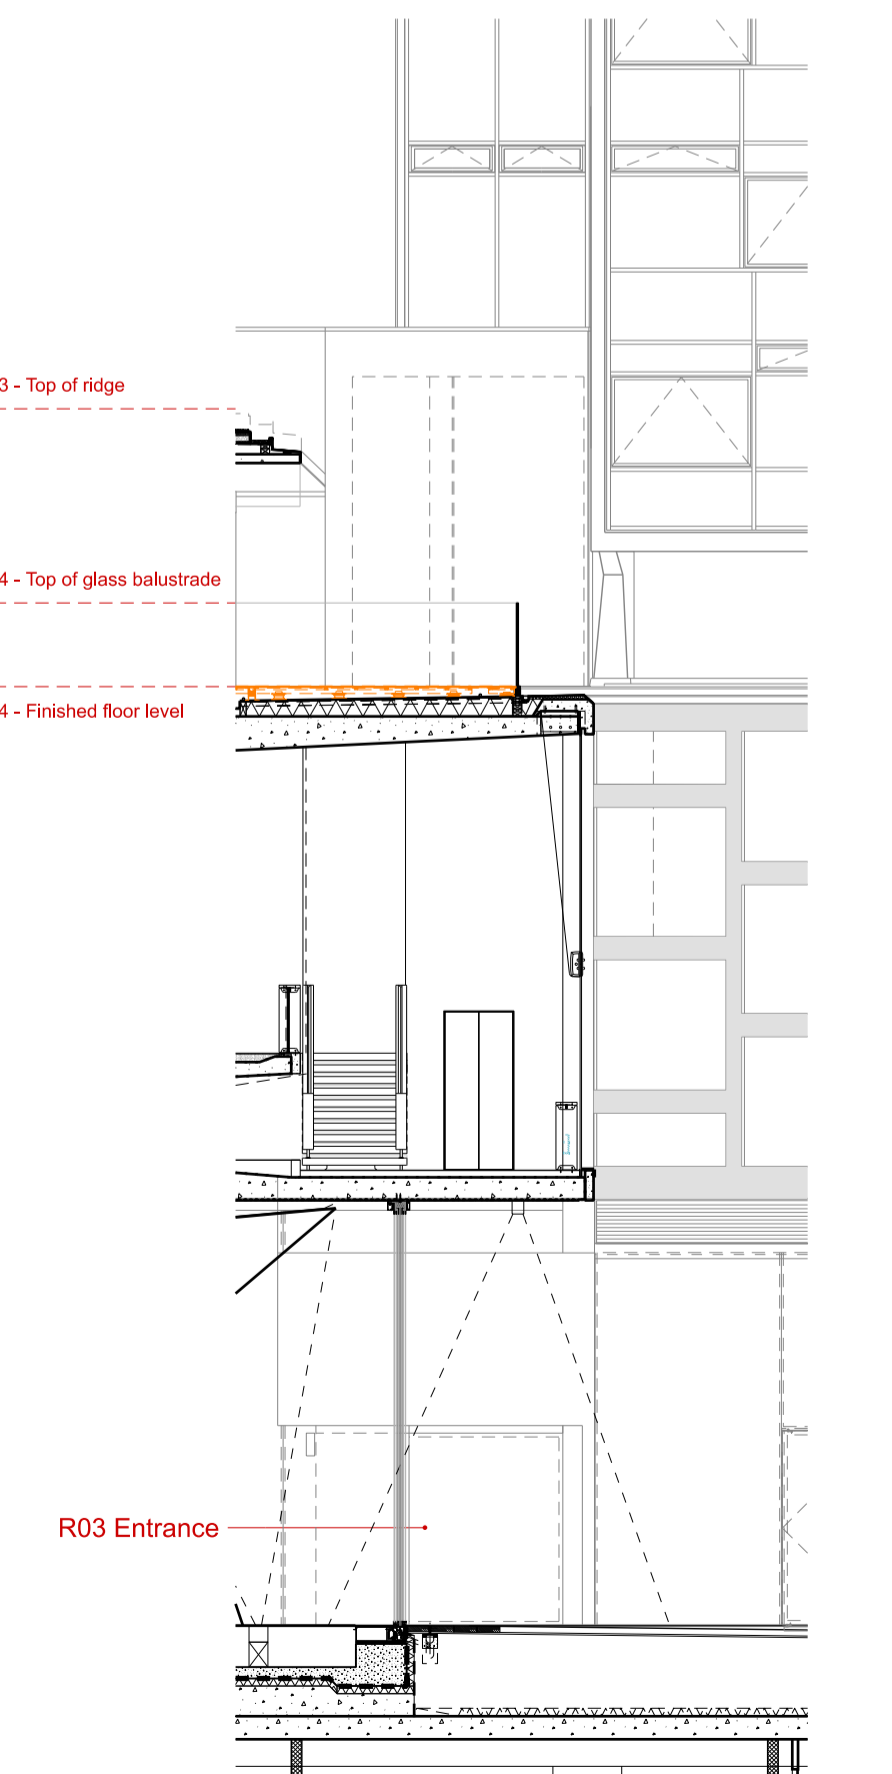

NOTES  
DO NOT SCALE FROM THIS DRAWING.  
CONTRACTOR TO CHECK ALL DIMENSIONS ON SITE.  
ANY DISCREPANCIES TO BE REPORTED TO THE ARCHITECT IMMEDIATELY.


COPYRIGHT MICA ARCHITECTS LTD ©  
Note: Items described as new on the existing drawings are those built as part of recent refurbishment works.

For positions of elevations, please refer to the plan drawing 695-19010

Key

Existing building

Proposed demolition

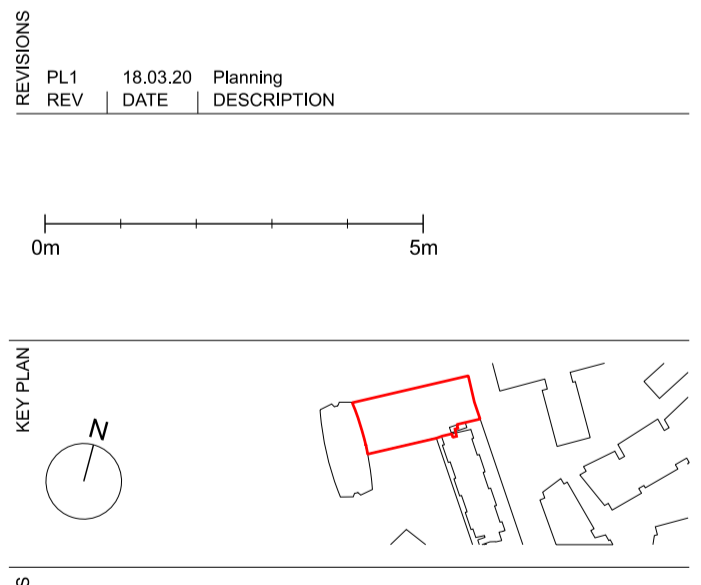

**MICA**  
123 Camden High Street London NW1 7JR  
T: 020 7284 1727 F: 020 7267 7526  
info@micaarchitects.com www.micaarchitects.com

JOB  
Centre Point  
R03 Office

TITLE  
Existing  
Elevations

DRG #  
695-MICA-XX-XX-DR-A-19015 PL1

CHECKED	DRAWN	SCALE	SIZE	REV DATE
GM	JJK	1:100	A1	18.03.20