




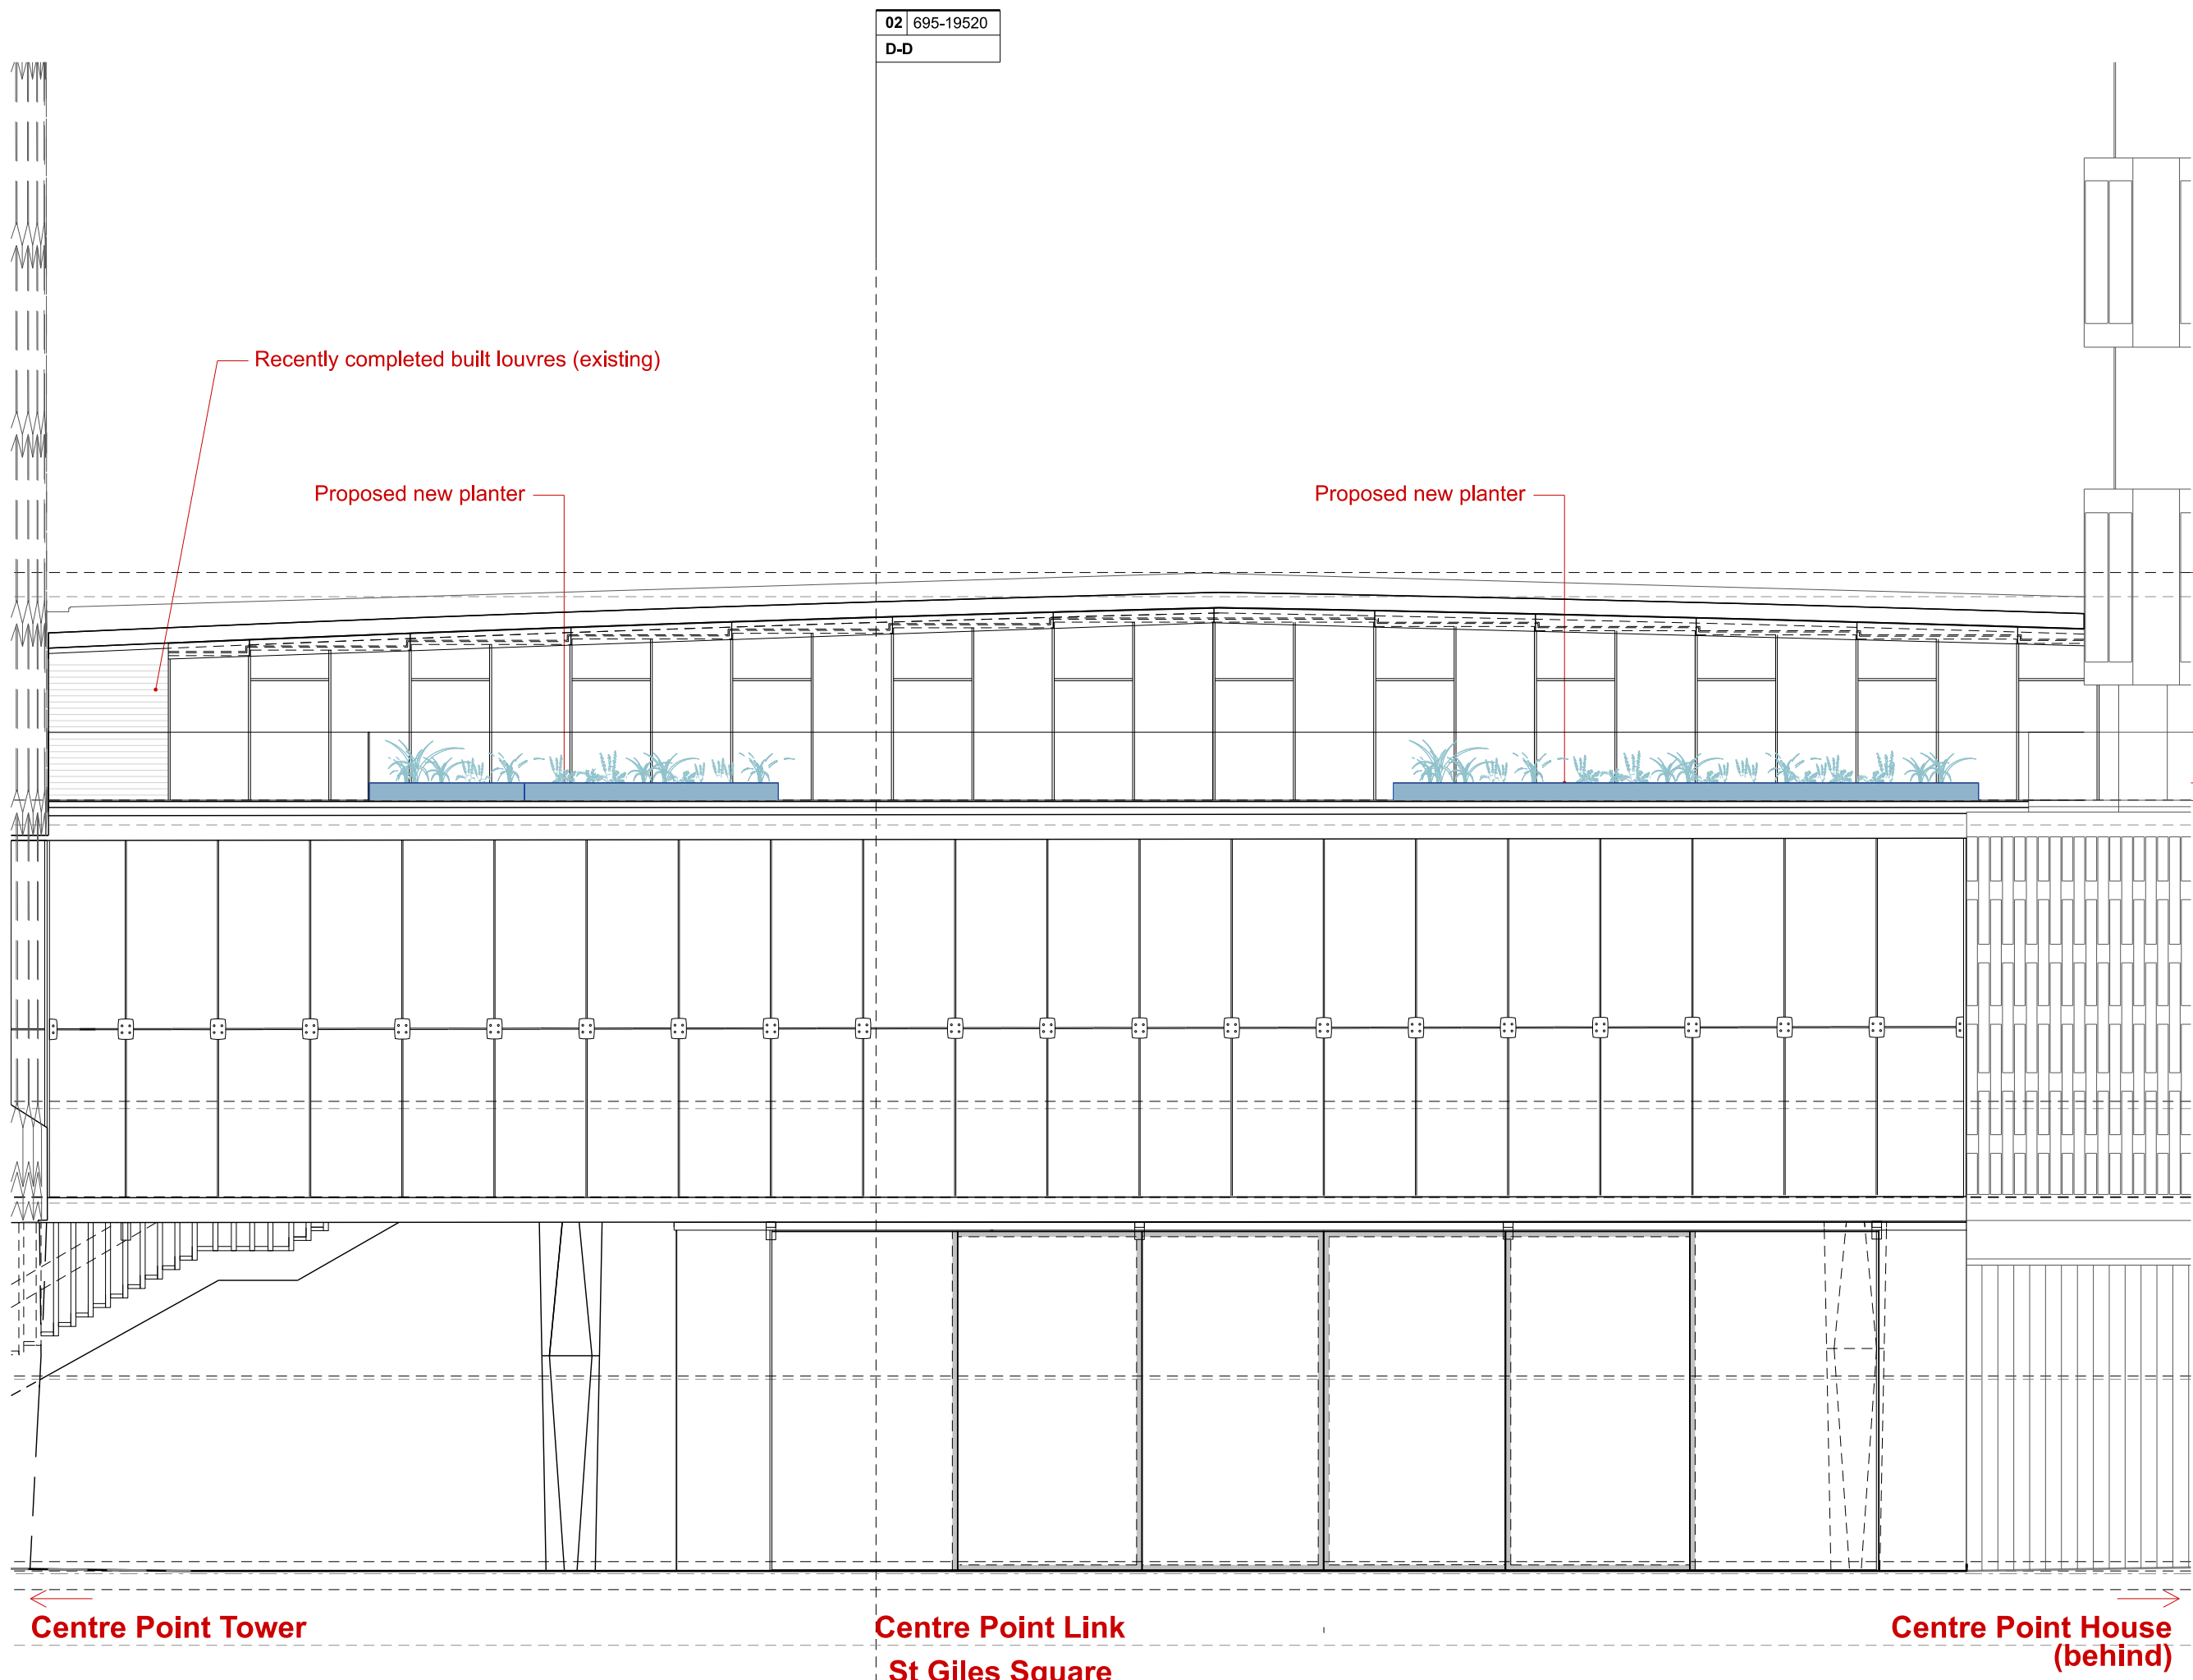


Proposed South Elevation
01 695-19515

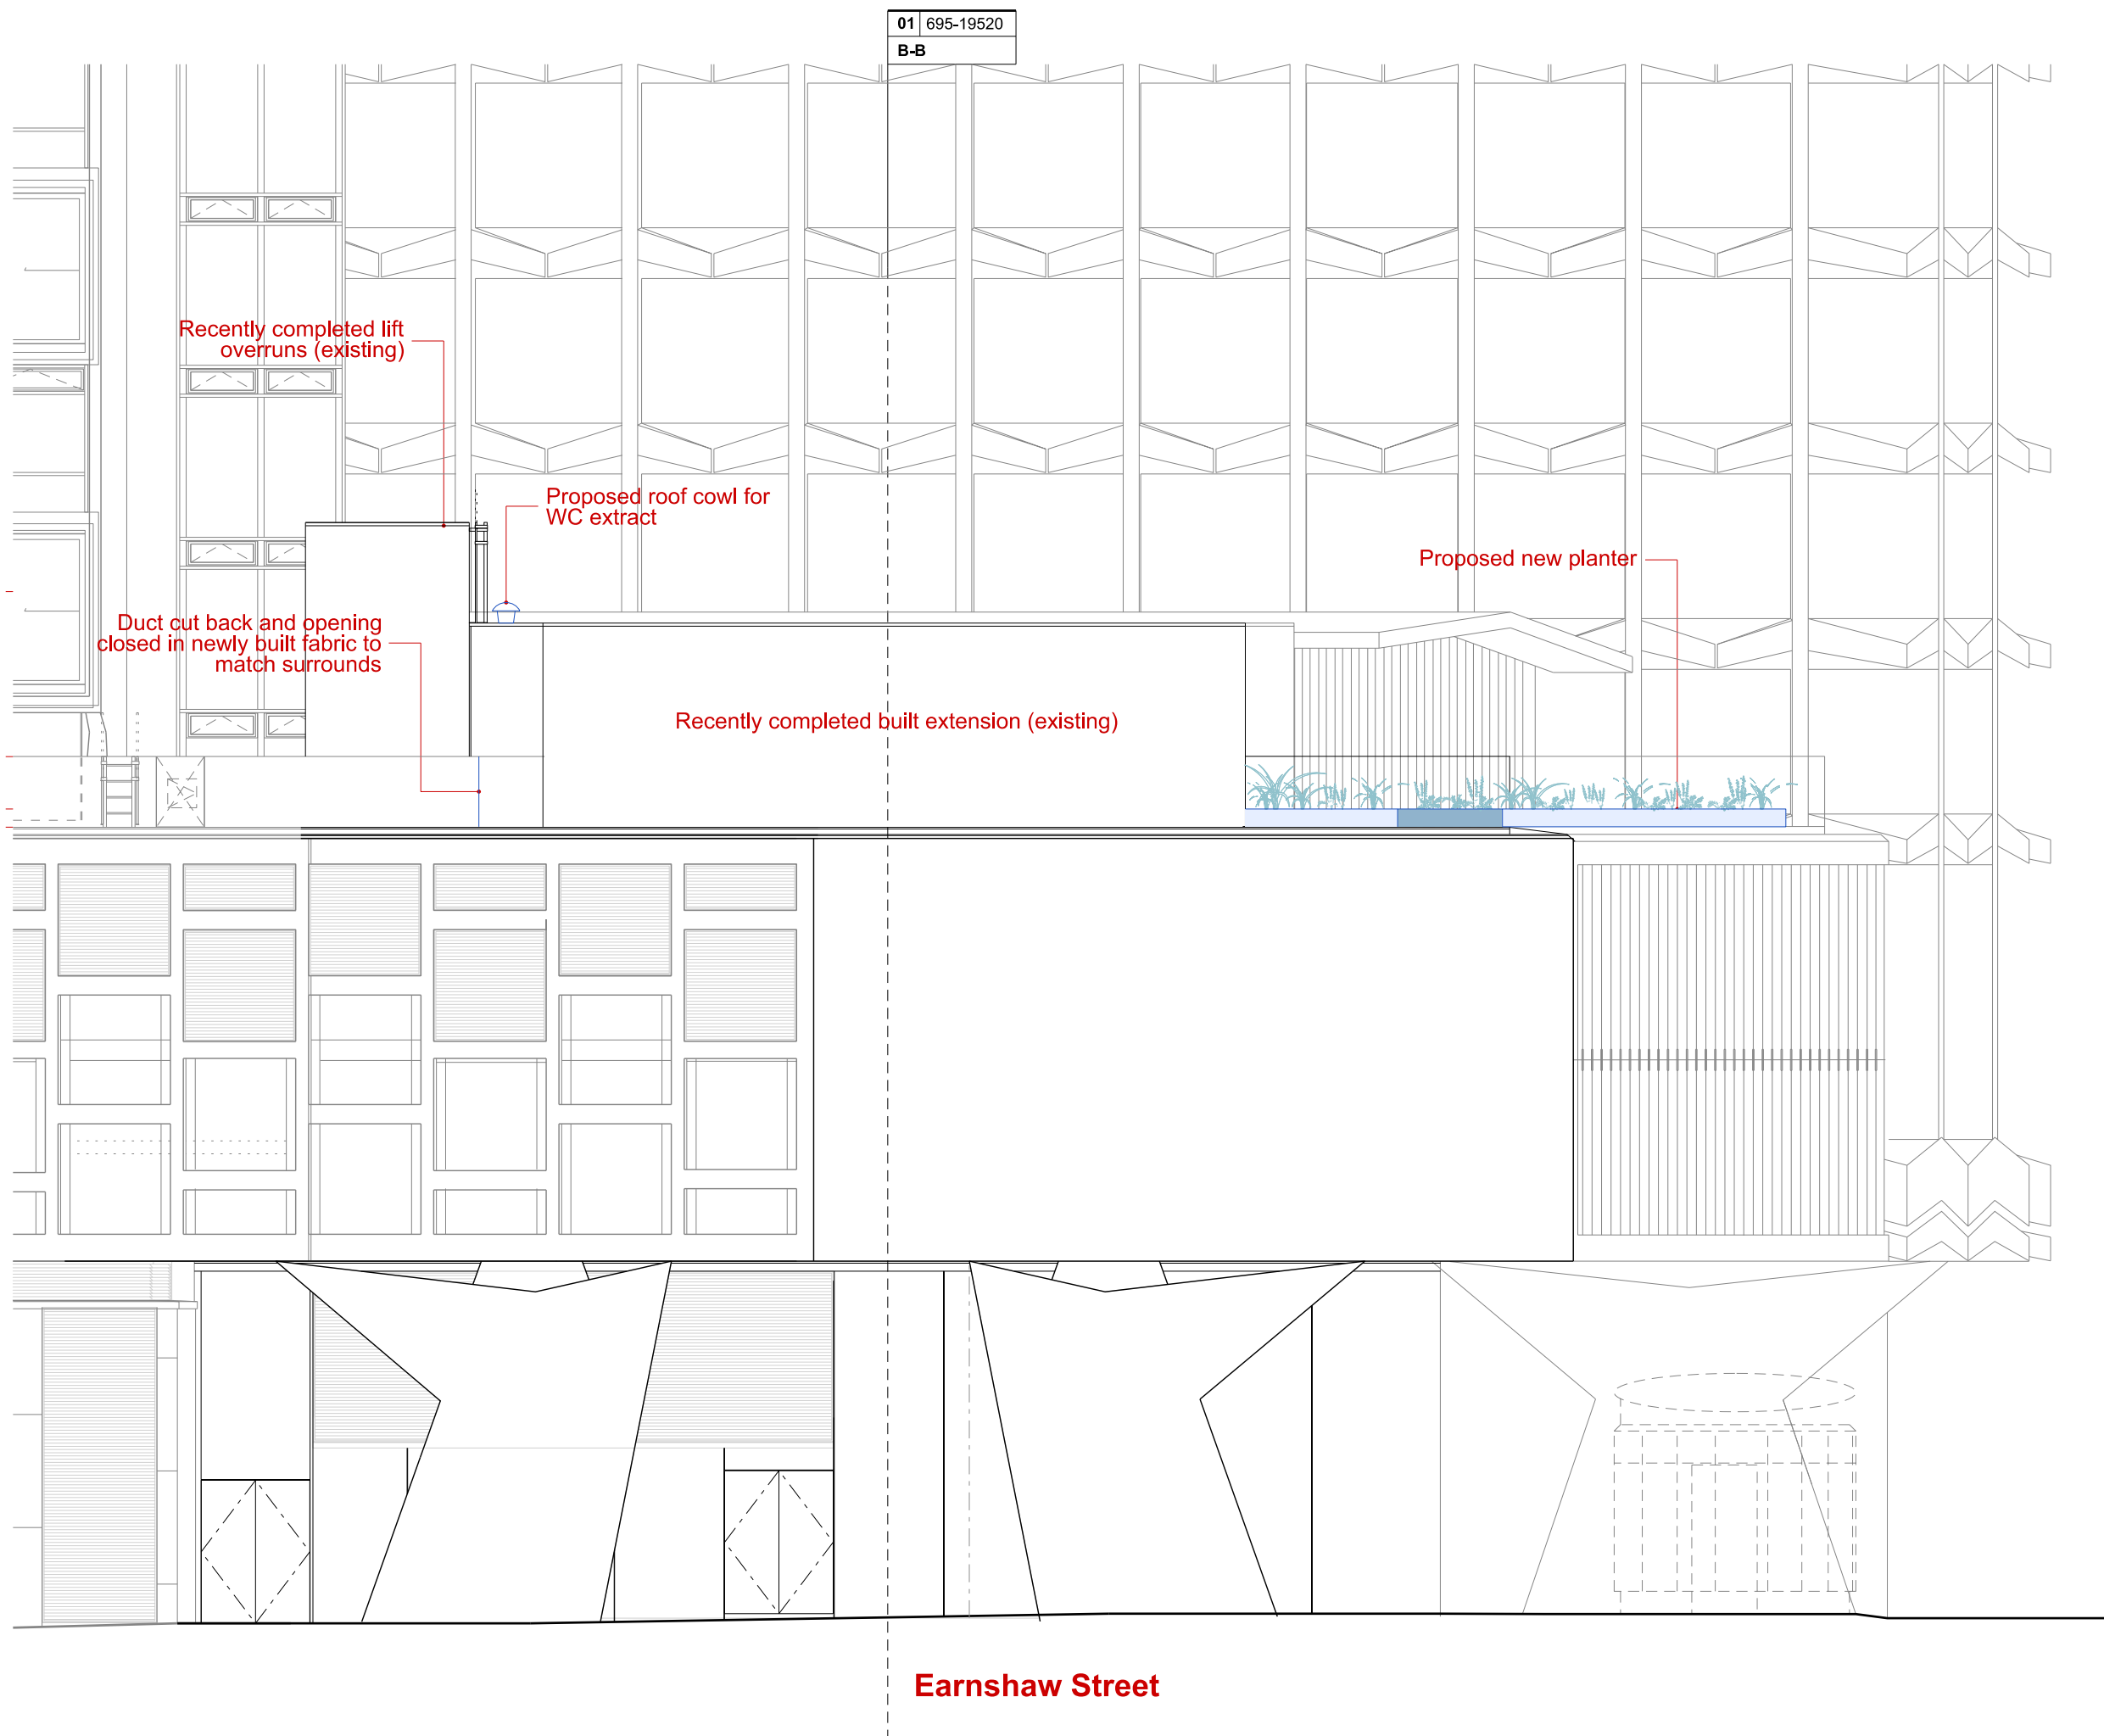

Proposed East Elevation
02 695-19515

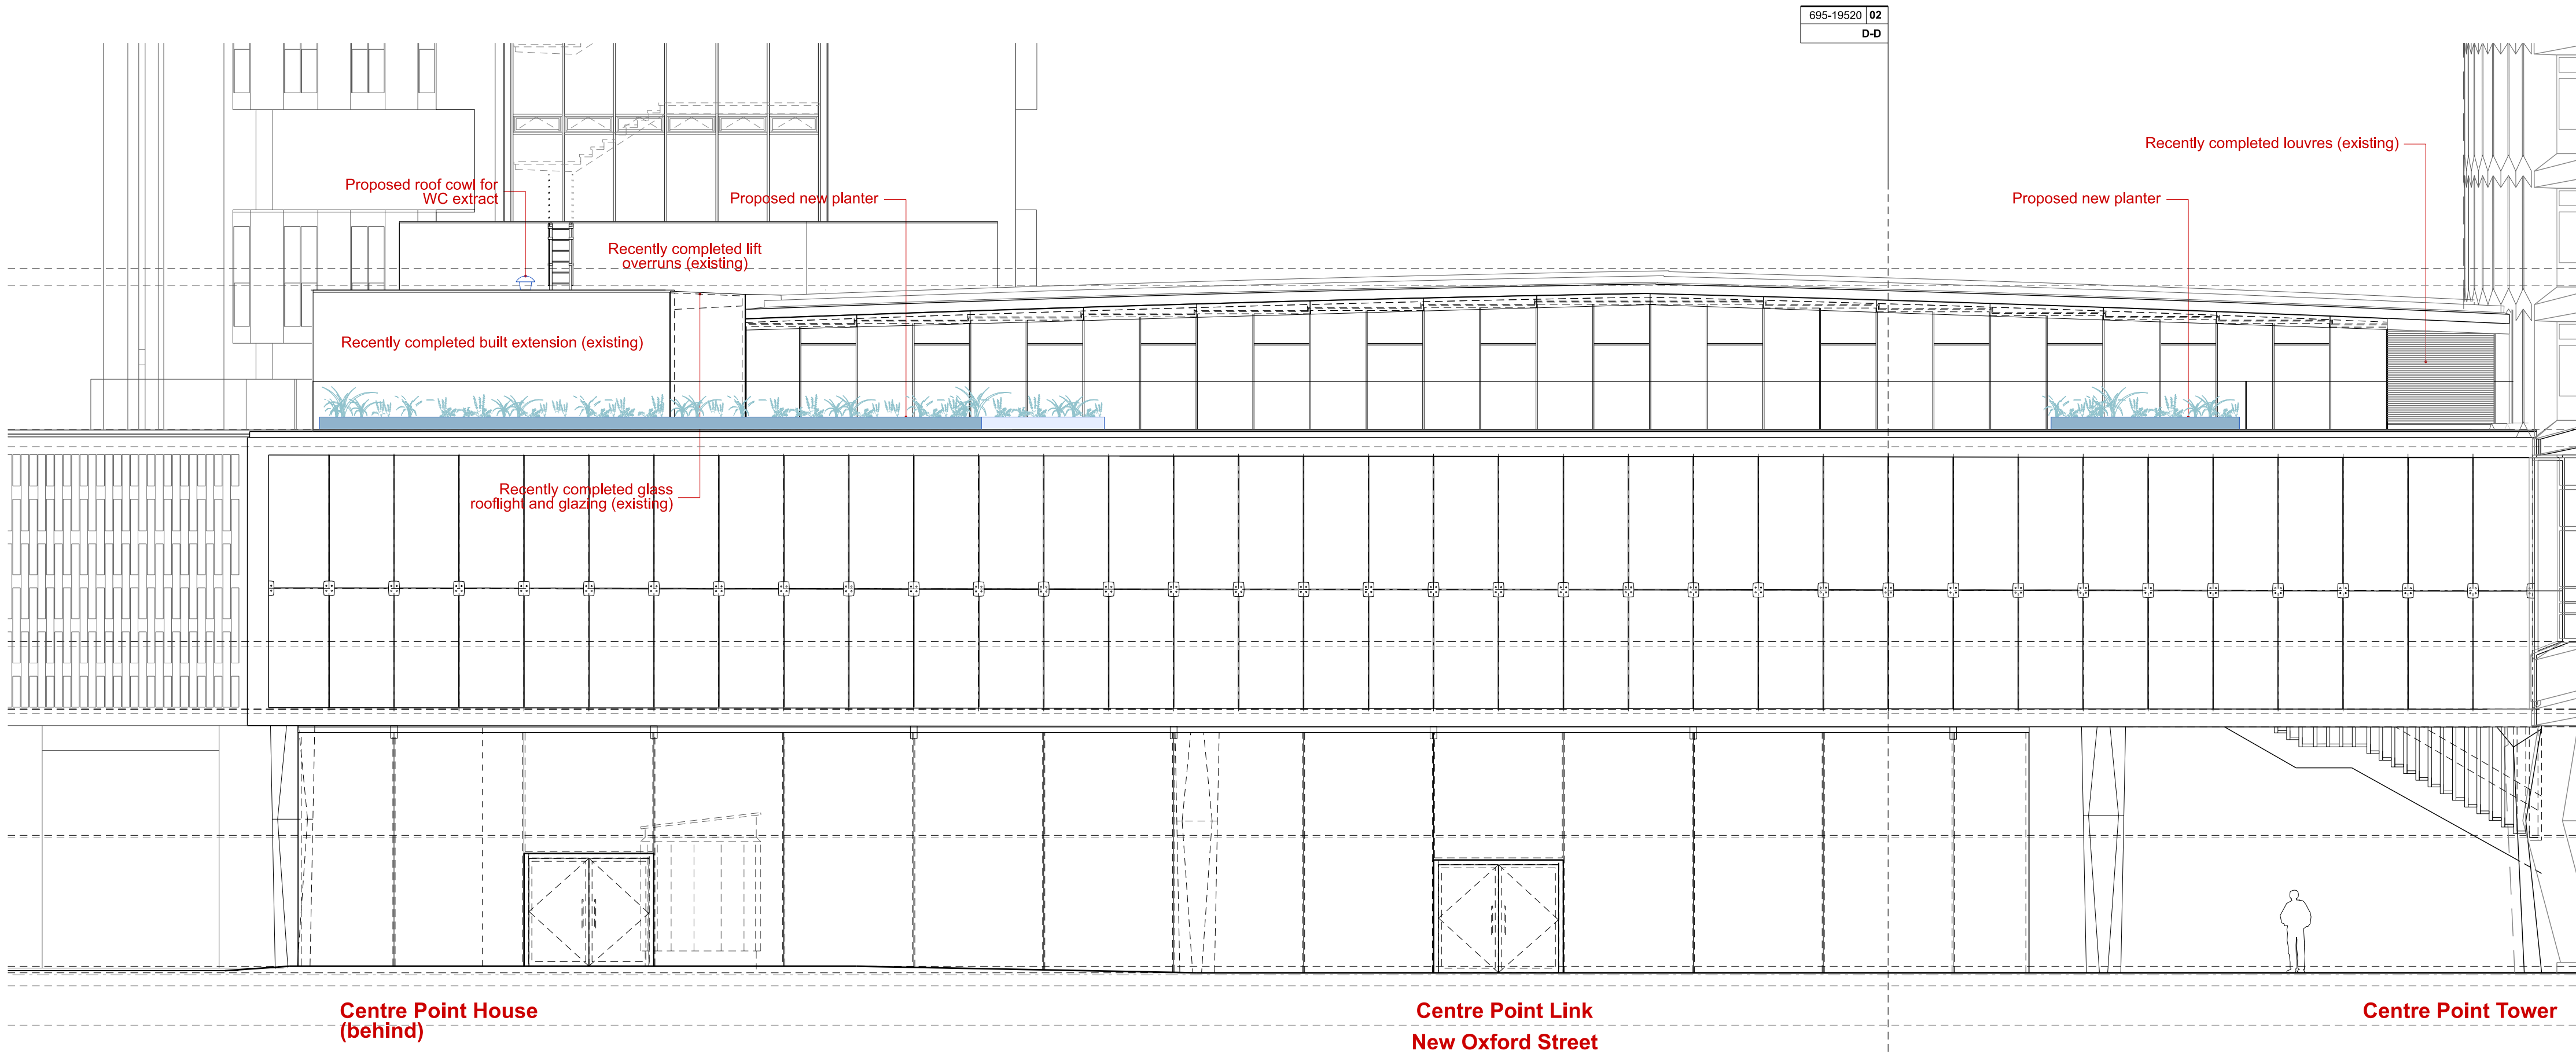

Proposed North Elevation
03 695-19515

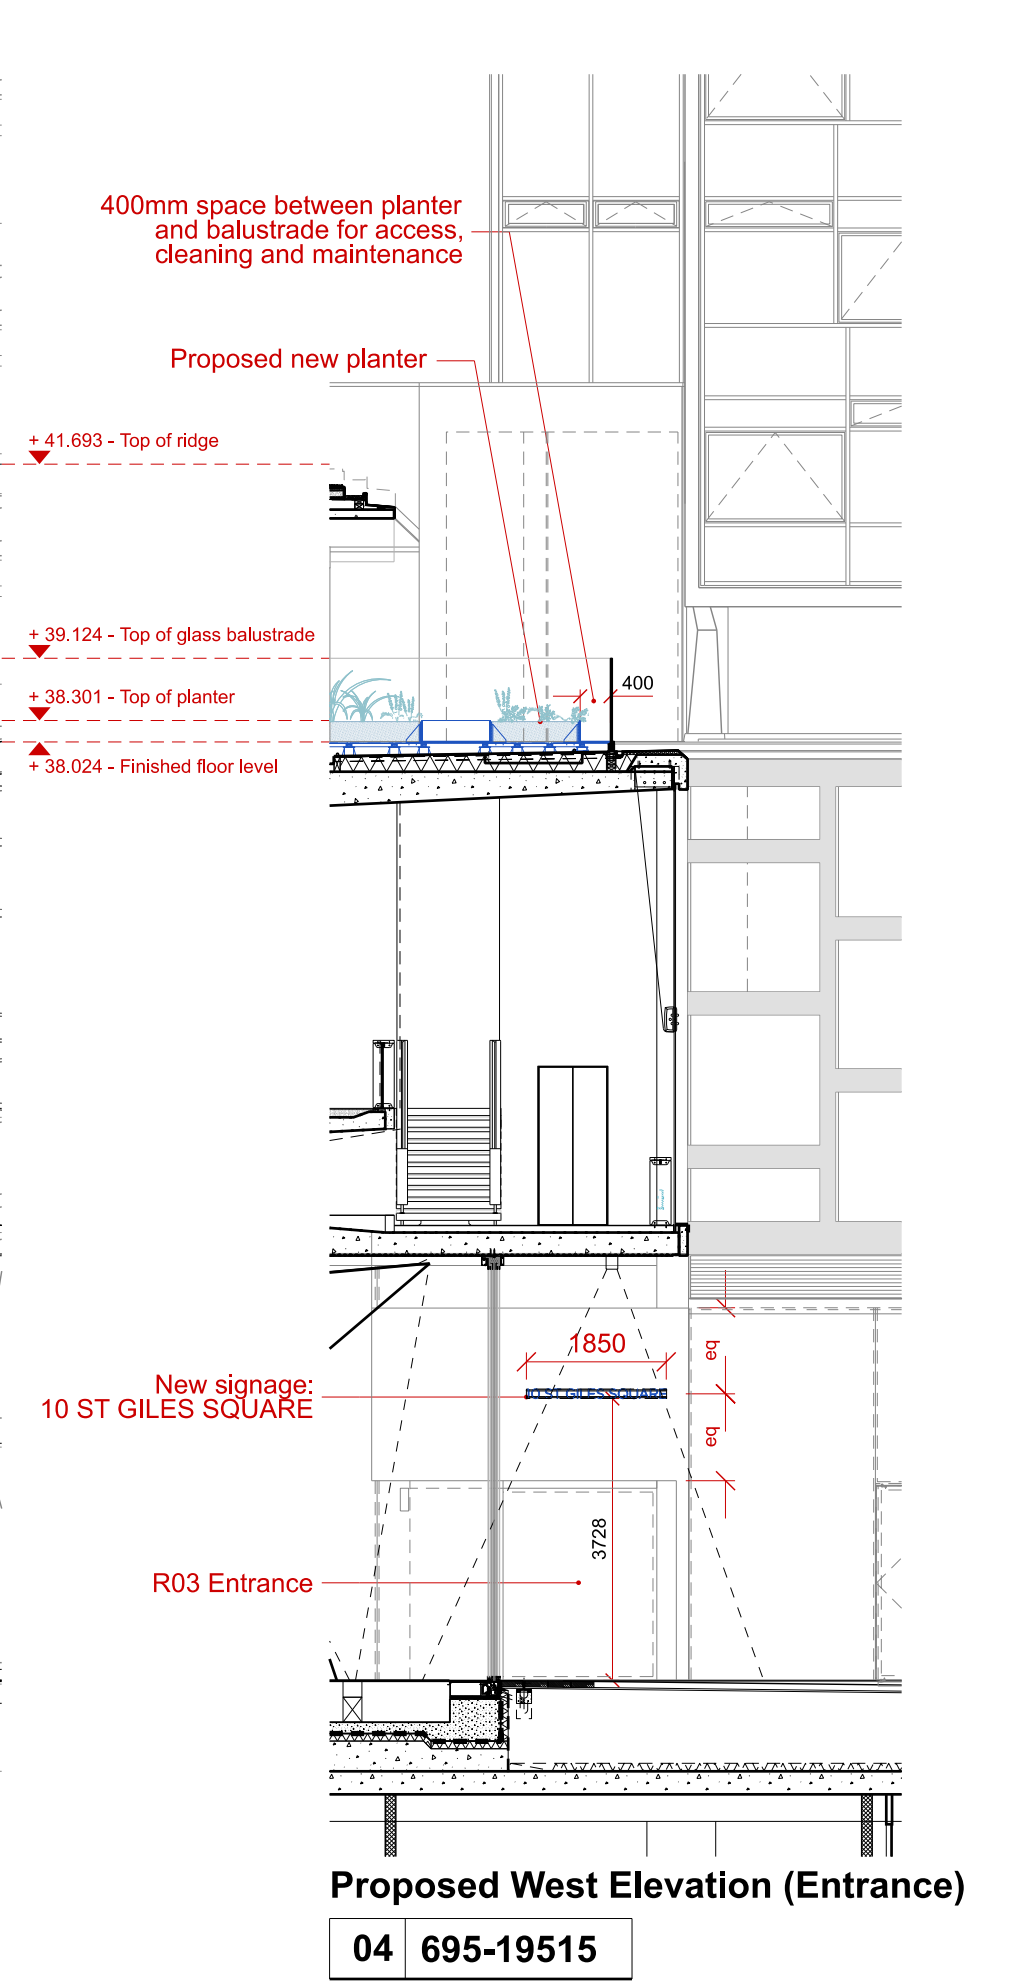

NOTES
DO NOT SCALE FROM THIS DRAWING.
CONTRACTOR TO CHECK ALL DIMENSIONS ON SITE.
ANY DISCREPANCIES TO BE REPORTED TO THE ARCHITECT IMMEDIATELY.
COPYRIGHT MICA ARCHITECTS LTD ©

For positions of elevations, please refer to the plan drawing 695-19010

Key

- Proposed new building fabric
- Existing building
- Indicative planting

For full section DD please refer to drawing 695-19520

REVISIONS

REV	DATE	DESCRIPTION
PL1	18.03.20	Planning

0m 5m

KEY PLAN

N

STATUS

PLANNING

MICA

123 Camden High Street London NW1 7JR
T: 020 7284 1727 F: 020 7267 7526
info@micaarchitects.com www.micaarchitects.com

JOB

Centre Point
R03 Office

TITLE

Proposed
Elevations

DRG #

695-MICA-XX-XX-DR-A-19515 PL1

CHECKED	DRAWN	SCALE	SIZE	REV	DATE
GM	UK	1:100	A1		18.03.20