


O1 SOUTH DEMOLI SOUTH DEMOLITION ELEVATION

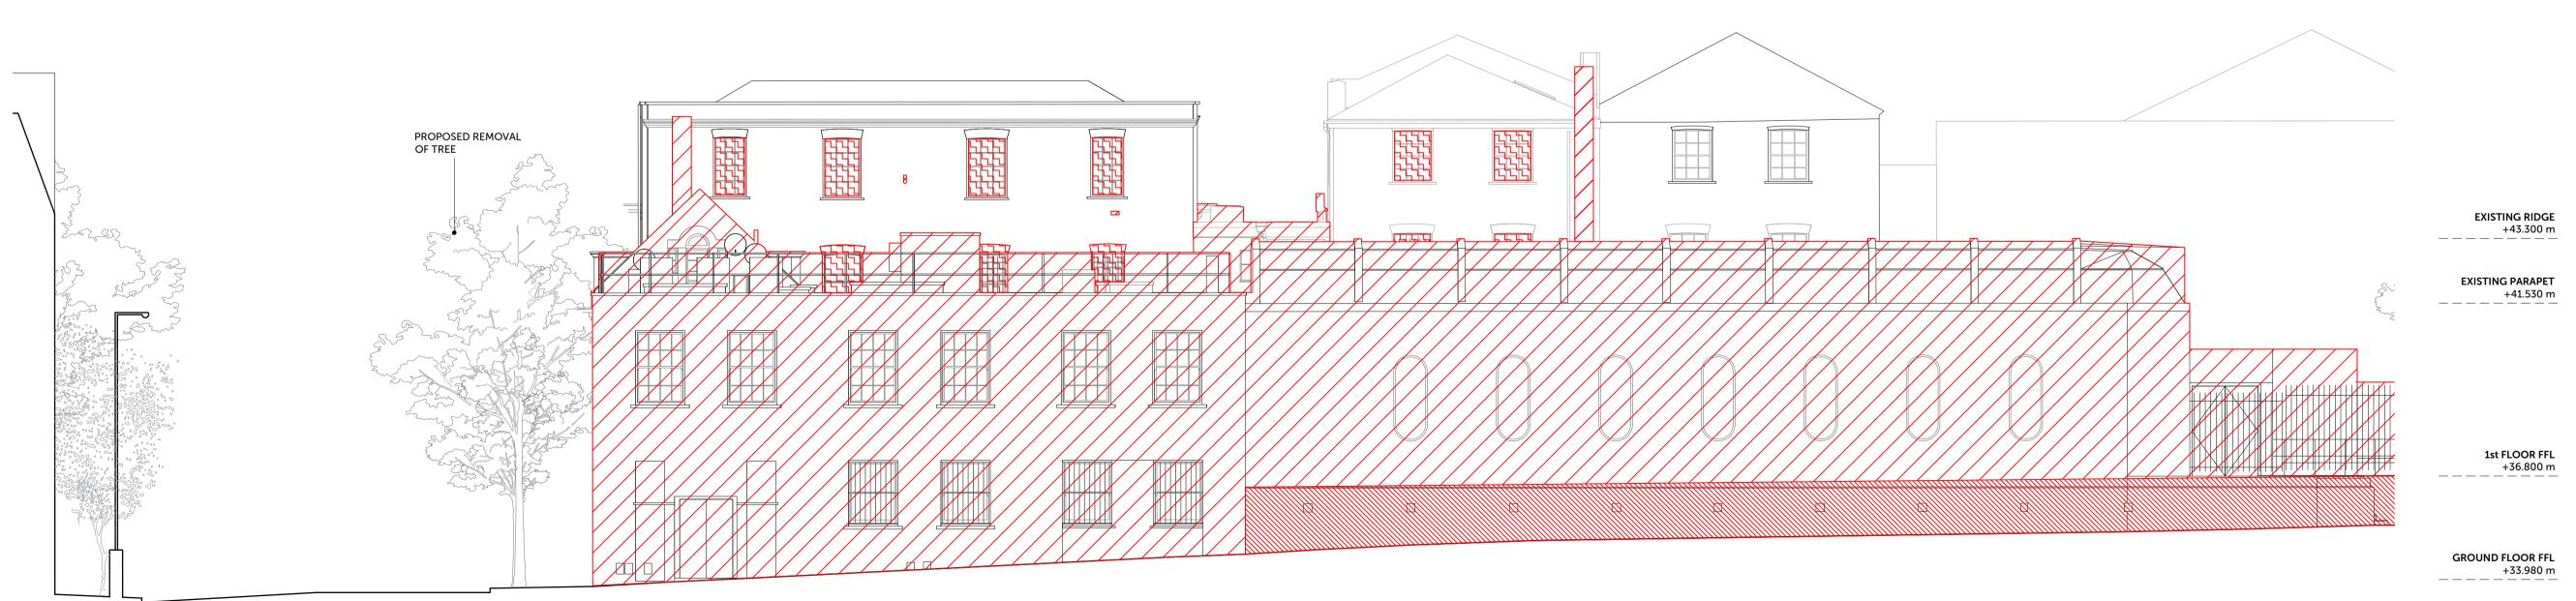

SITE BOUNDARY

02 EAST DEMOLITION ELEVATION MURRAY STREET

MURRAY STREET



permission.

5. No areas indicated, or areas calculated from this drawing should be used for valuation purposes or as the basis for development contracts. © All copyrights Coffey Architects. rev date description 19.03.20 PLANNING SUBMISSION LEGEND FULL DEMOLITION PARTIAL DEMOLITION

- INCLUDING PARTITIONS, FLOORS, CEILING, DOORS

WINDOW DEMOLITION

Location Plan

COFFEY / ARCHITECTS

11-12 Great Sutton Street, London, EC1V 0BX / +44 (0)20 7549 2141 www.coffeyarchitects.com

LONDON IRISH CENTRE	1120

Drawing Name
SOUTH AND WEST DEMOLITION ELEVATIONS

Status PLANNING	
JW	Checked LM

| Scale | Sheet | 1:100 | A1 | 1:200 | A3 Revision No. 1120_D201