


1 ELEVATION: PROPOSED FROM NO. 7 BURRARD ROAD.
1:100 @ A3

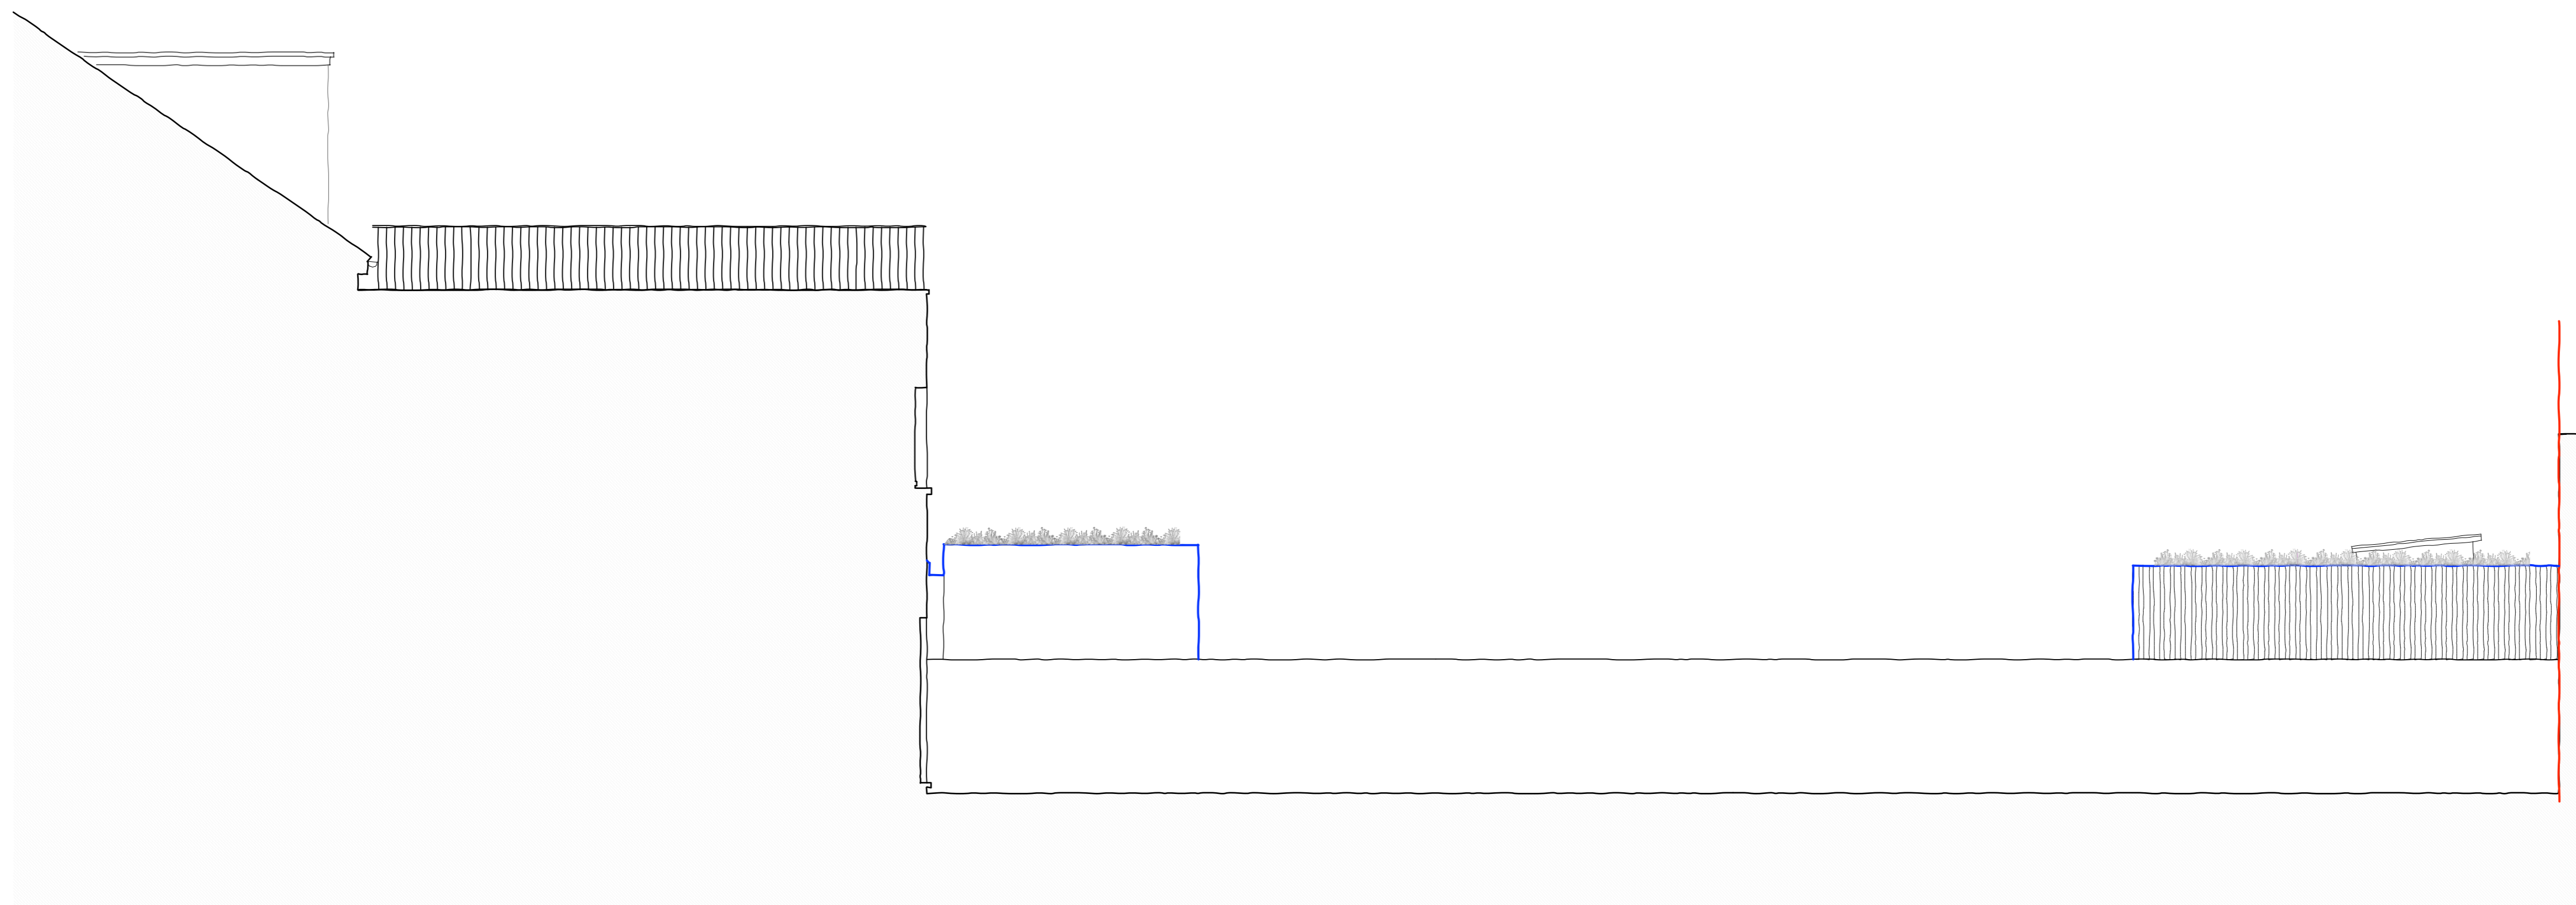

2 ELEVATION: PROPOSED FROM NO. 11 BURRARD ROAD.
1:100 @ A3

SITE LOCATION BOUNDARY
 PROPOSAL AREAS

0m 1 2 3 4 5

GRAPHIC SCALE:
1:100 @ A3

| | | | |
|---|---------------|----------------|--------------------------------|
| NOLA ARCHITECTS | | | |
| 11 DOWNHAM WHARF, 28 HERTFORD ROAD (NORWAY HOUSE), DE BEAUVOIR TOWN, LONDON N1 6DT. CONTACT: EMAIL@NOLARCHITECTS.COM | | | |
| DRAWING TITLE | REV. | DATE | NOTES |
| ELEVATIONS EXISTING FROM NO. 7 & NO. 11 BURRARD ROAD | P2 | 27.01.20 | REVISED ISSUE. |
| | P1 | 24.03.20 | EXTENSION FOOTLIGHT REVISIONS. |
| | P0 | 20.12.19 | PLANNING ISSUE. |
| PROJECT ADDRESS | STATUS | DWG NO. | REV. |
| 9 BURRARD ROAD, LONDON NW6 1DA. | PLANNING | 311 | P2 |