


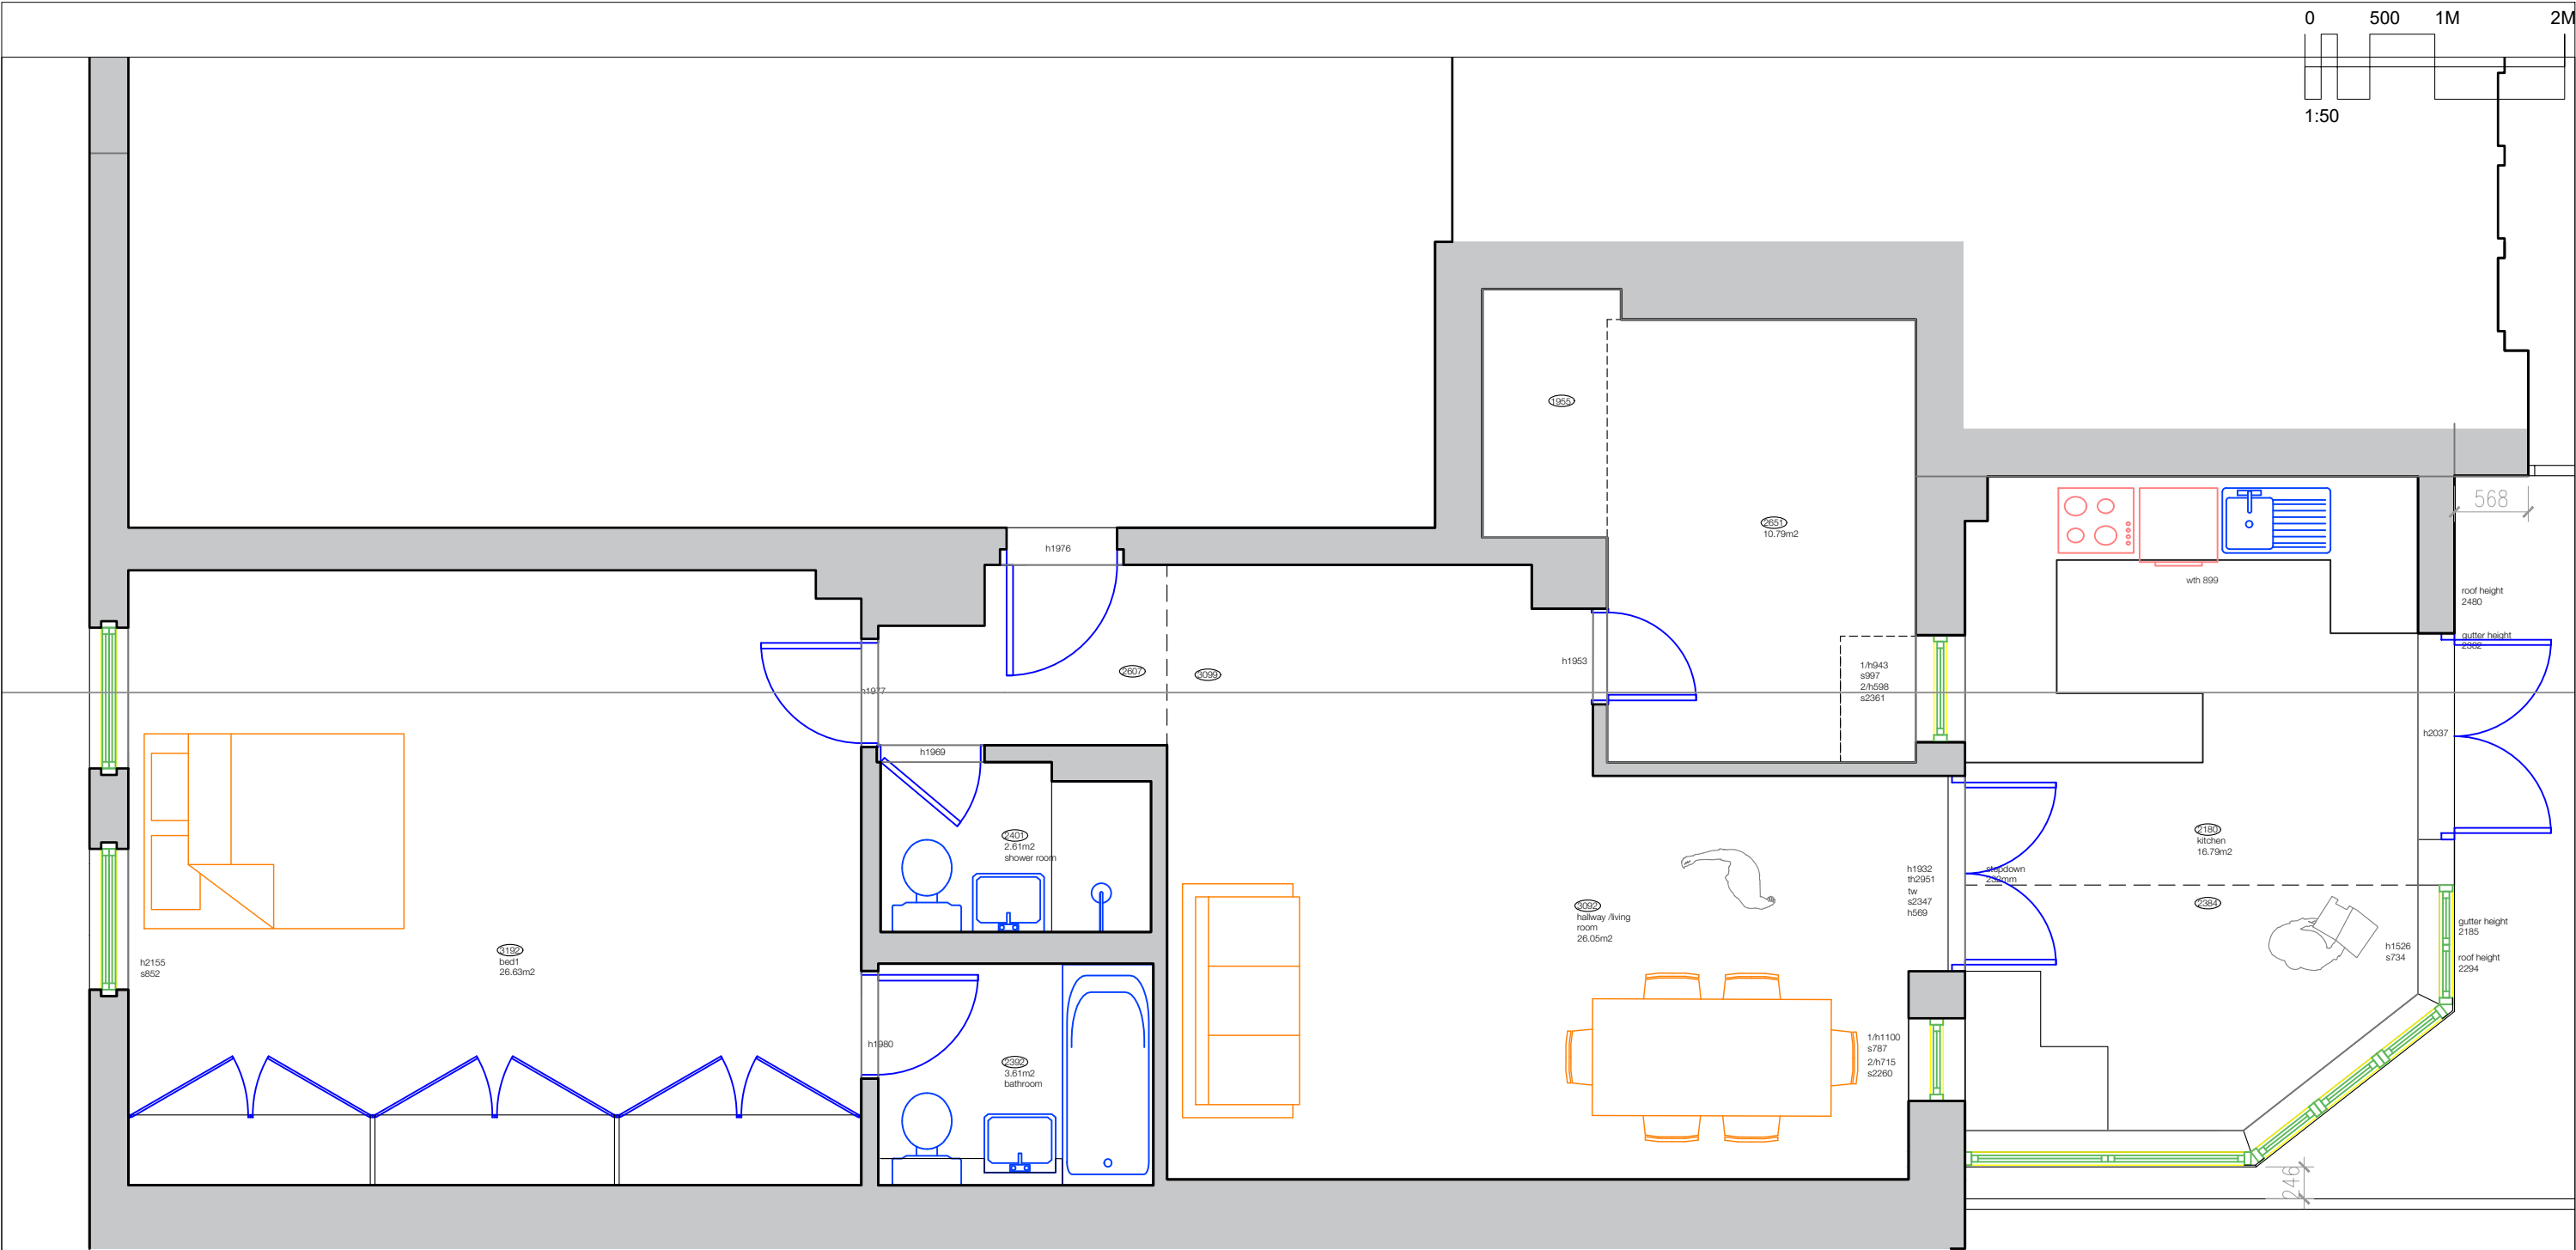

FELIXDB

12 Chichester Road
London NW6 5QN

t. 07966264656

felix@felixdb.co.uk

drawing no.	FDB-112G-A102
title:	EXISTING 1ST FLOOR
project:	112 GREENCROFT GARDENS NW63PH
date:	30/03/2020 15:47:53
revision no.	
drawn by:	F.P
scale:	1:50@A3

dimensions to be checked on site before construction