



ORDNANCE SURVEY COPYRIGHT THIS MAP IS BASED UPON OR REPRODUCED FROM ORDNANCE SURVEY MATERIAL WITH THE PERMISSION OF ORDNANCE SURVEY ON BEHALF OF THE CONTROLLER OF HMSO © CROWN COPYRIGHT. UNAUTHORISED REPRODUCTION INFRINGES CROWN COPYRIGHT AND MAY LEAD TO PROSECUTION OR CIVIL PROCEEDINGS. LICENSE NO AVAILABLE ON REQUEST

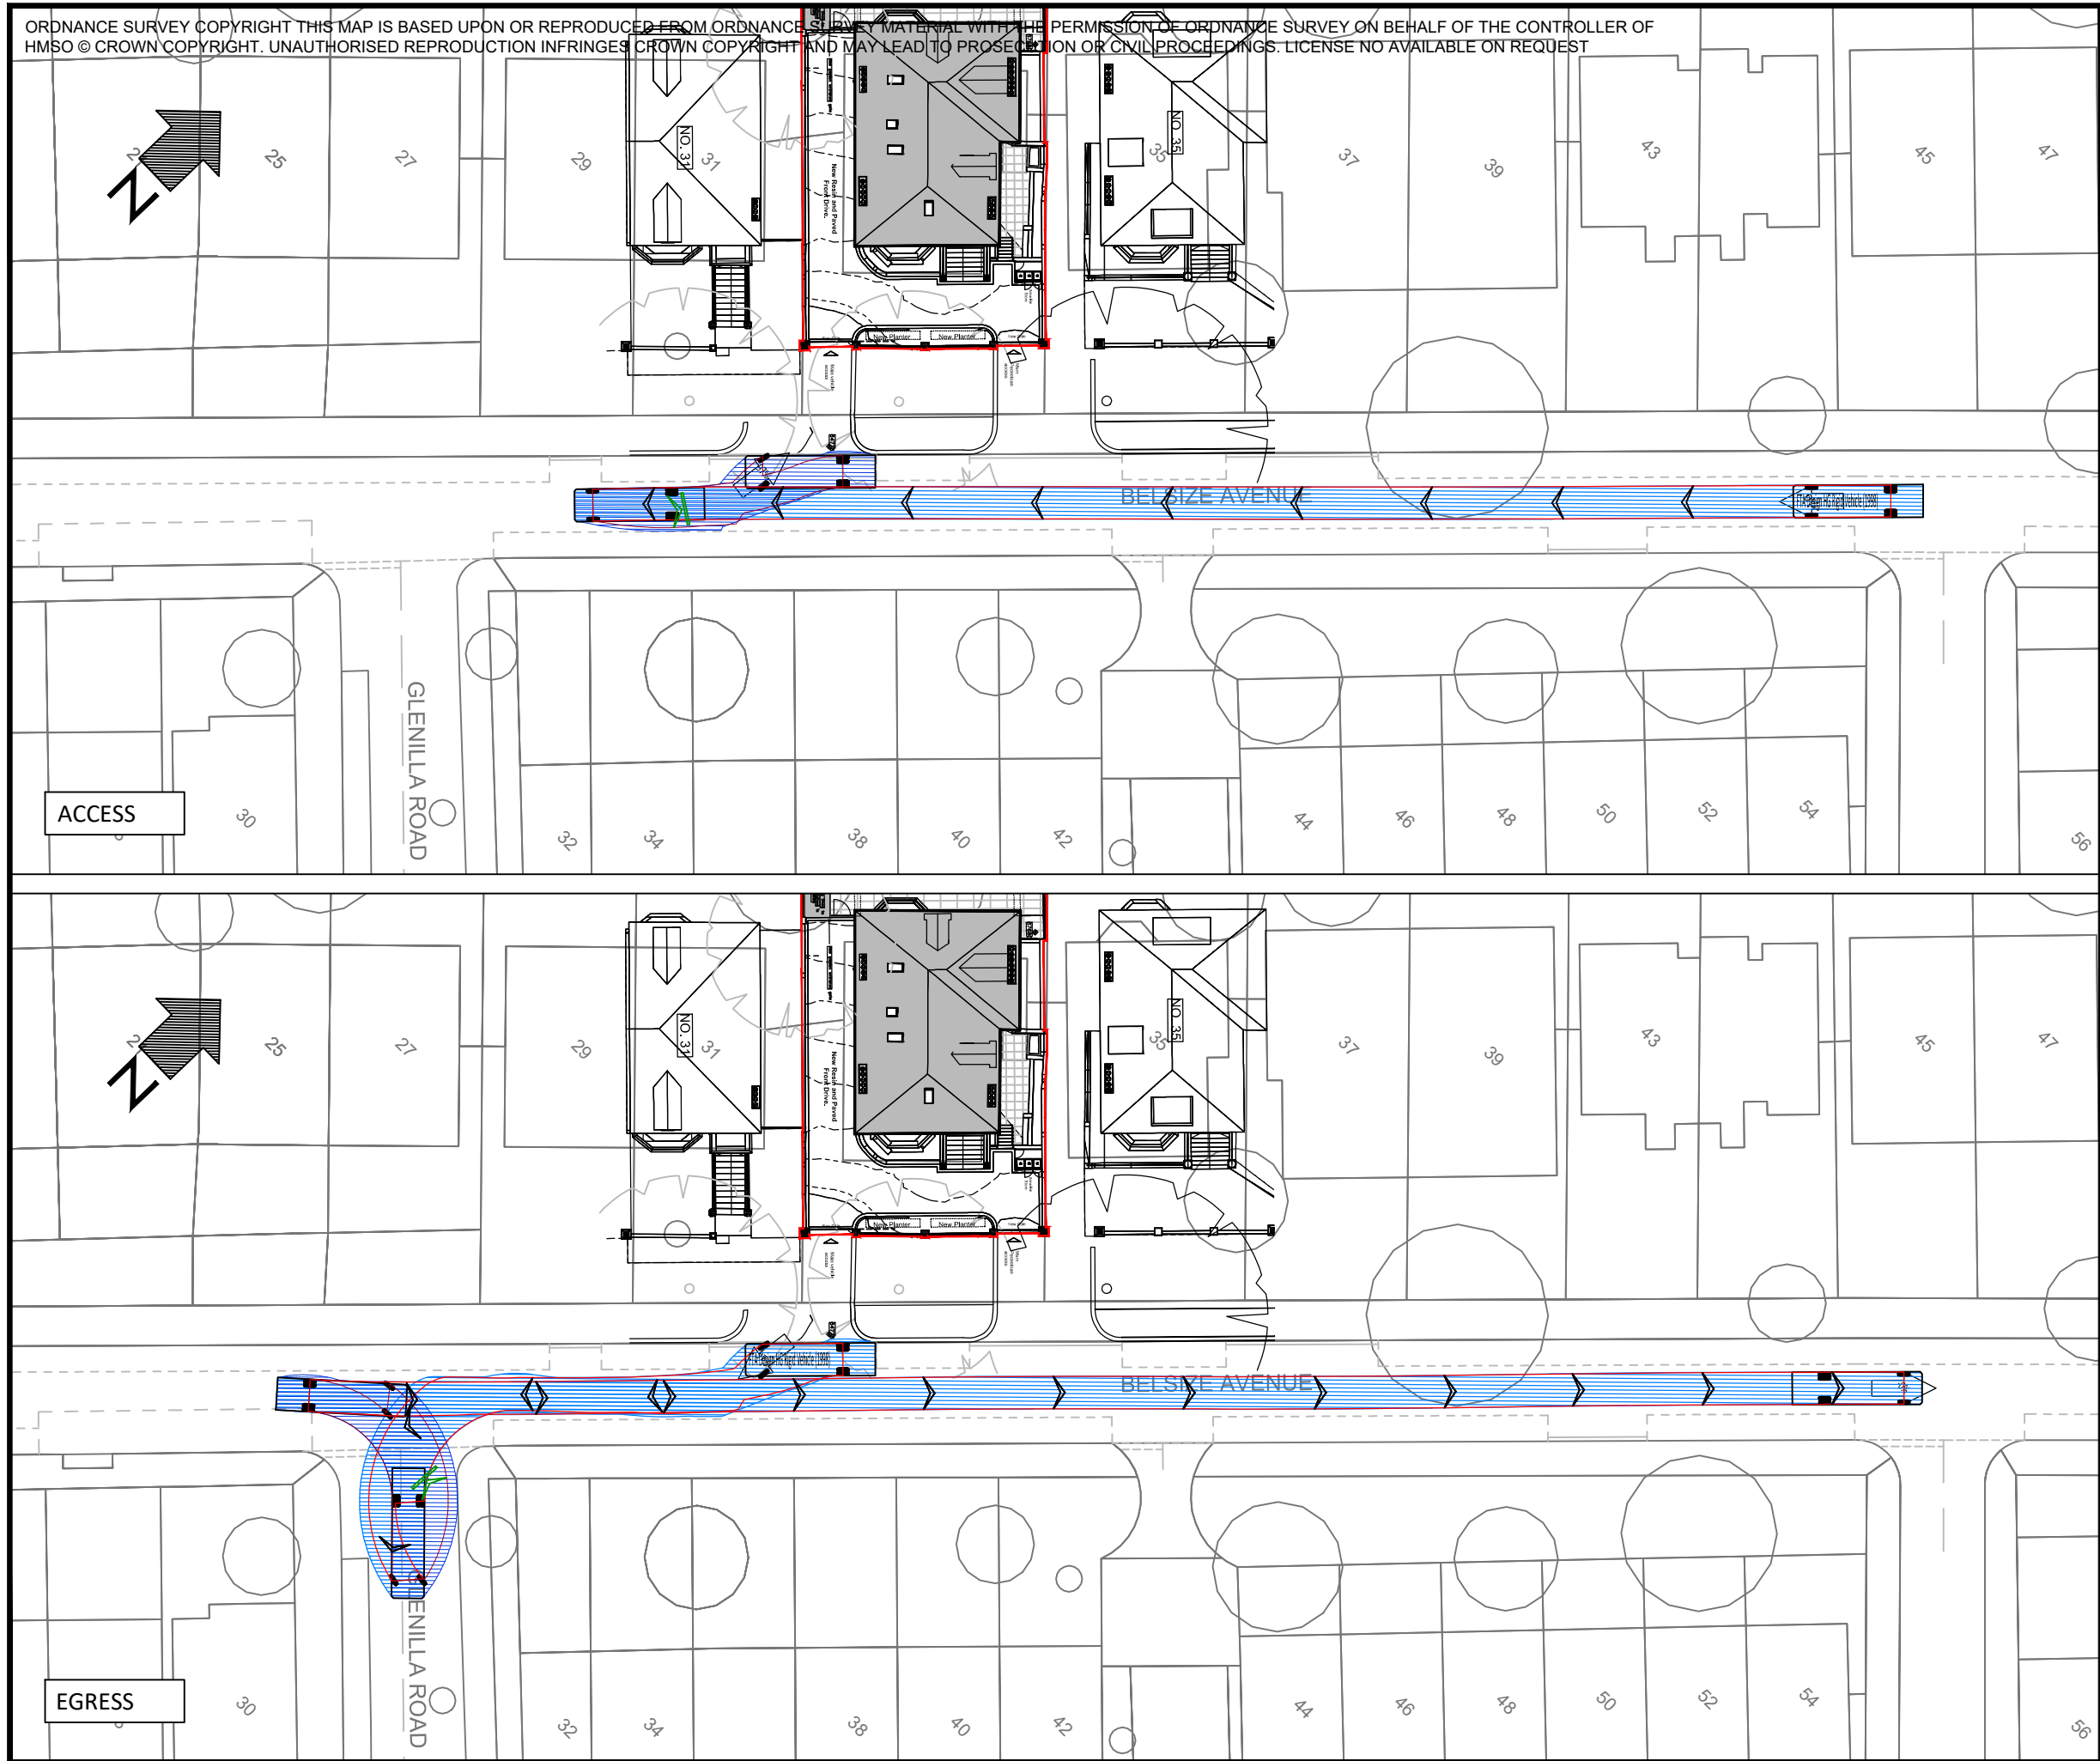

VEHICLE DETAILS

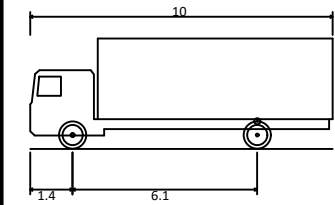

FTA DESIGN HG RIGID VEHICLE (1998)

Overall Length	10.000m
Overall Width	2.500m
Overall Body Height	3.645m
Min Body Ground Clearance	0.440m
Track Width	2.470m
Lock to lock time	3.00s
Kerb to Kerb Turning Radius	11.000m

Rev	Date	Description	Drm	Chk	App
-	18/02/20	ORIGINAL ISSUE	AS	DD	DD

wilbar associates limited
HIGHWAY & TRAFFIC CONSULTANTS

Woodbrooke Farm, Toat Lane, Pulborough,
West Sussex RH20 1BX
T/F: 01798 874653 E: mail@wilbarassociates.co.uk

Client

Project
33 BELSIZE AVENUE

Drawing Title
SWEPT PATH ANALYSIS USING A
FTA 10M RIGID HGV

Drawing Status
FOR INFORMATION

Drawn AS	Designed AS	Date FEB 2020	Scale 1:500	Size A3
Drawing No. 2206-001				Rev -

PLOT DATE: 18 February 2020 11:30:46