



ORDNANCE SURVEY COPYRIGHT THIS MAP IS BASED UPON OR REPRODUCED FROM ORDNANCE SURVEY MATERIAL WITH THE PERMISSION OF ORDNANCE SURVEY ON BEHALF OF THE CONTROLLER OF HMSO © CROWN COPYRIGHT. UNAUTHORISED REPRODUCTION INFRINGES CROWN COPYRIGHT AND MAY LEAD TO PROSECUTION OR CIVIL PROCEEDINGS. LICENSE NO AVAILABLE ON REQUEST

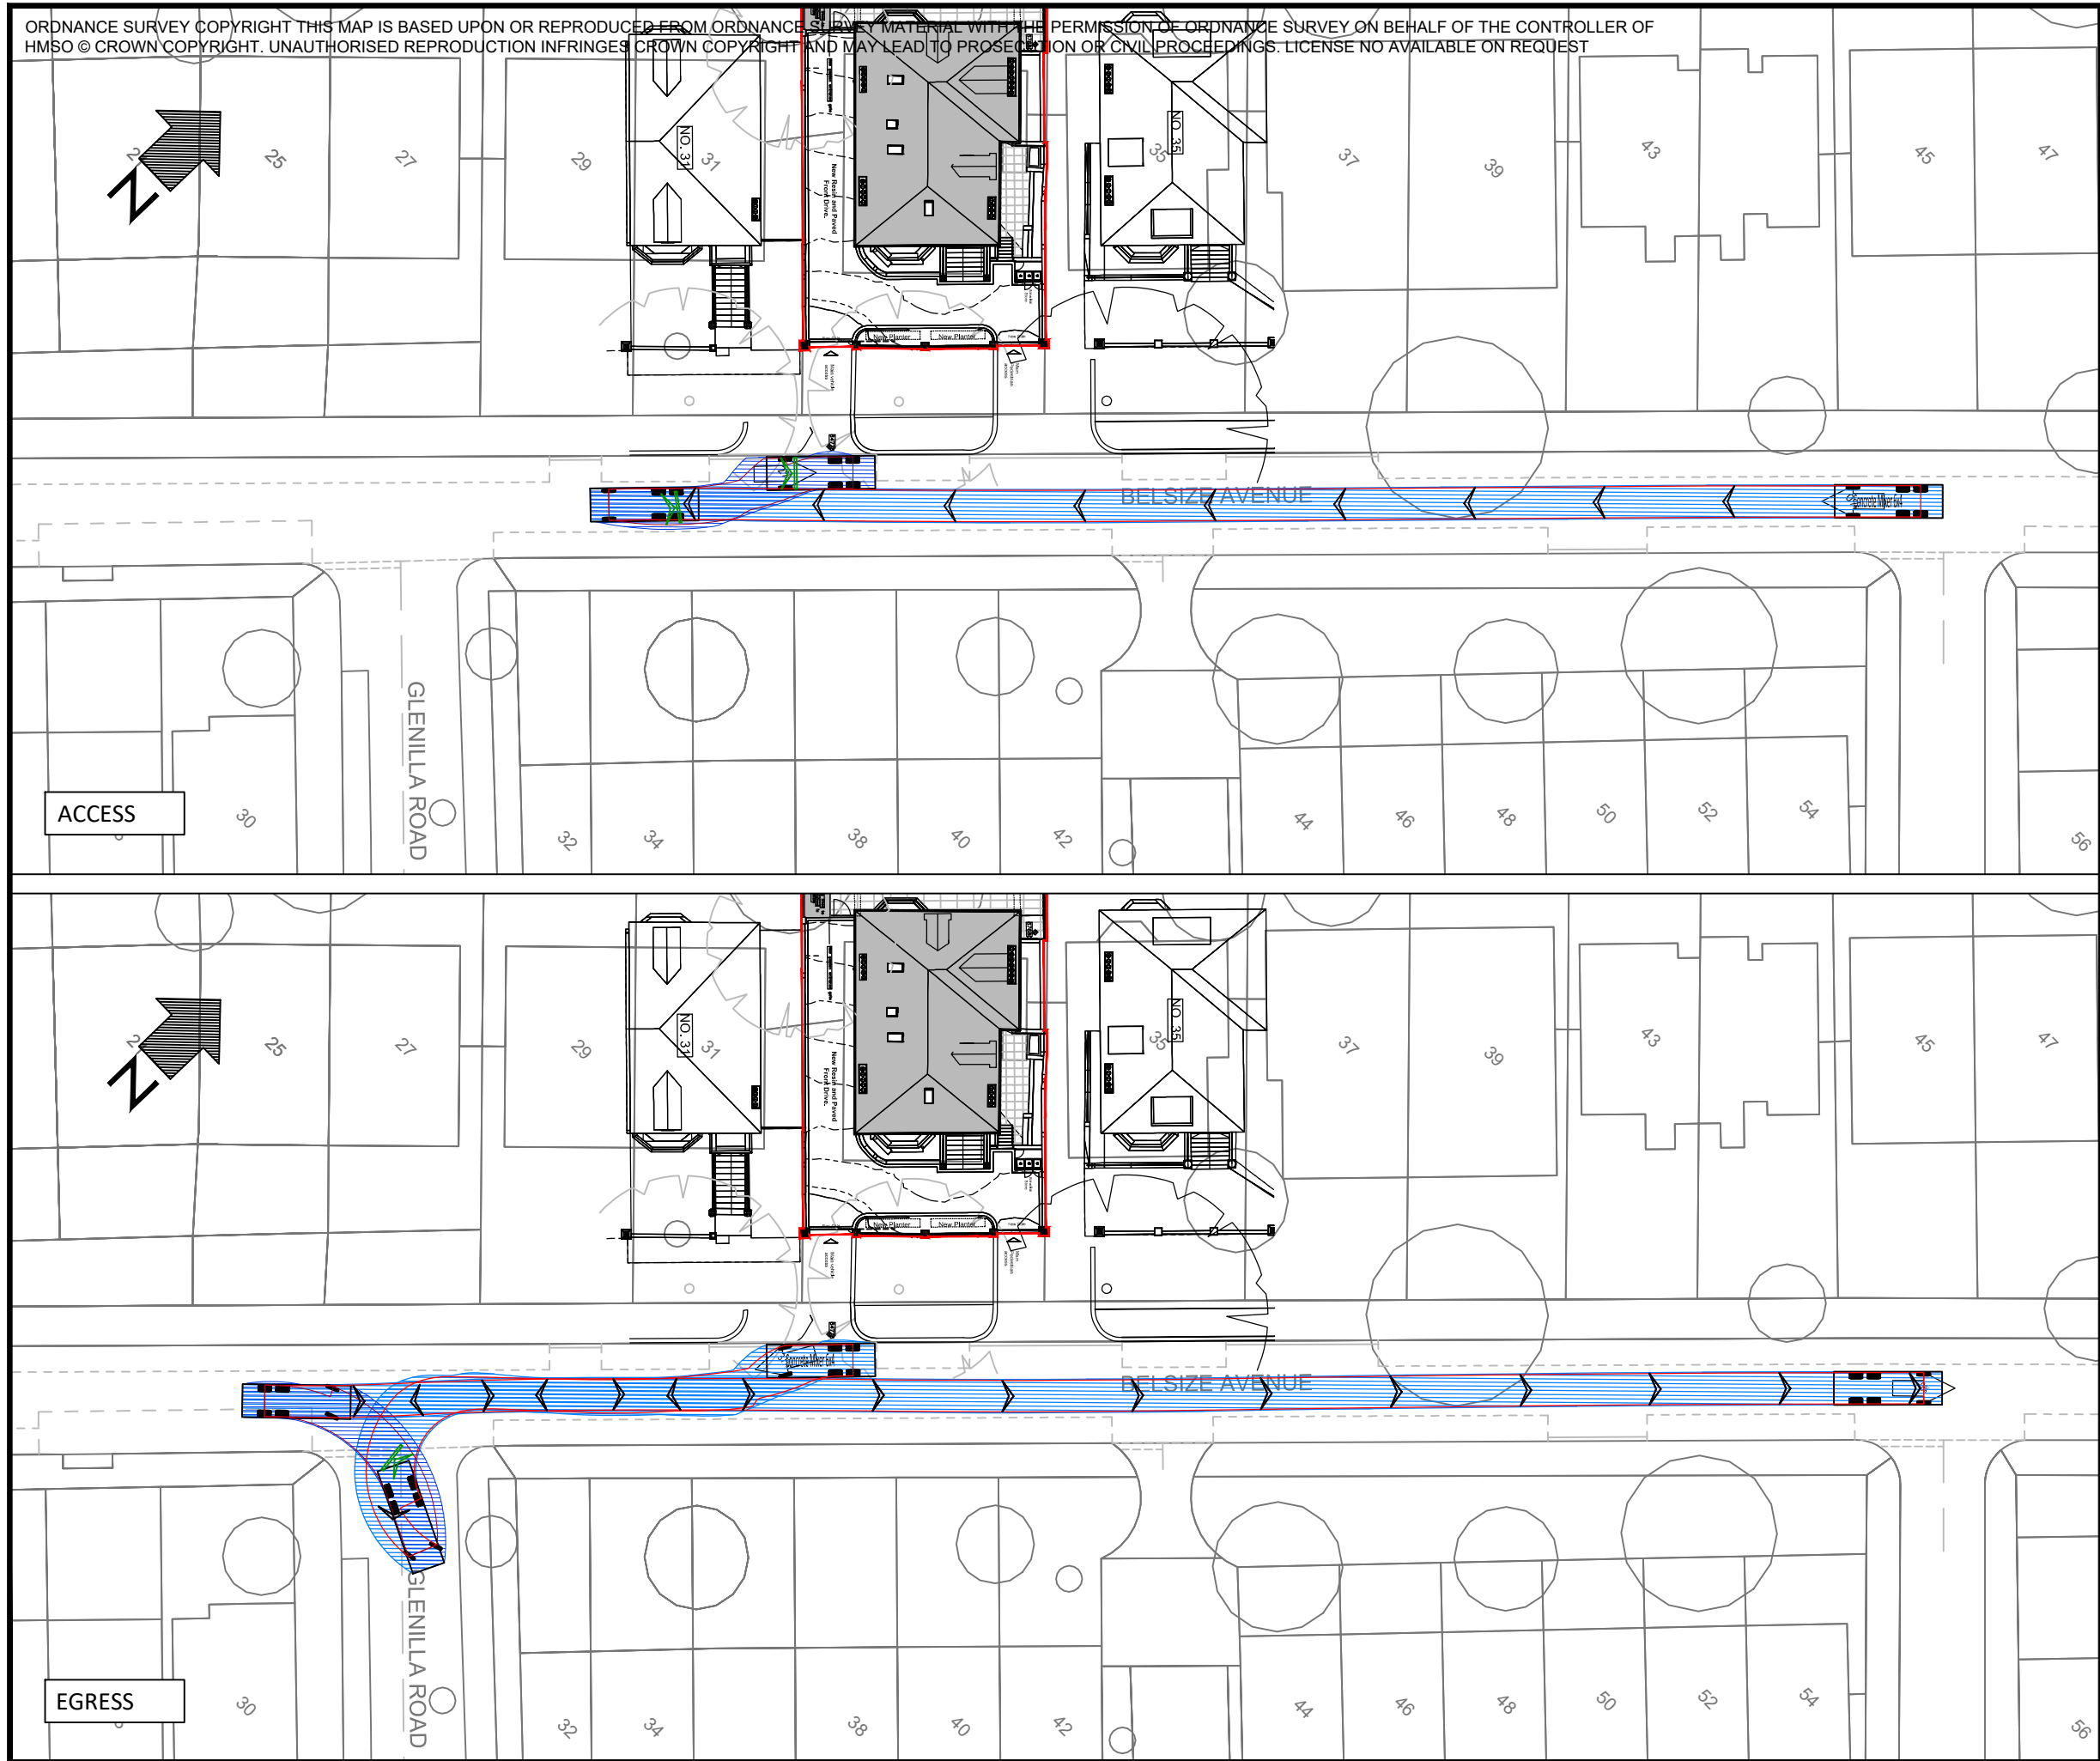

VEHICLE DETAILS

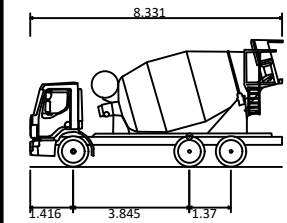

CONCRETE MIXER 6X4

Overall Length	8.331m
Overall Width	2.550m
Overall Body Height	4.200m
Min Body Ground Clearance	0.358m
Track Width	2.413m
Lock to lock time	6.00s
Kerb to Kerb Turning Radius	8.000m

Rev	Date	Description	Drn	Chk	App
-	18/02/20	ORIGINAL ISSUE	AS	DD	DD

wilbar associates limited
HIGHWAY & TRAFFIC CONSULTANTS

Woodbrooke Farm, Toat Lane, Pulborough,
West Sussex RH20 1BX
T/F: 01798 874653 E: mail@wilbarassociates.co.uk

Client

Project
33 BELSIZE AVENUE

Drawing Title
SWEEP PATH ANALYSIS USING A
6X4 CONCRETE MIXER

Drawing Status
FOR INFORMATION

Drawn AS	Designed AS	Date FEB 2020	Scale 1:500	Size A3
Drawing No. 2206-002				Rev -

PLOT DATE: 18 February 2020 11:31:02