

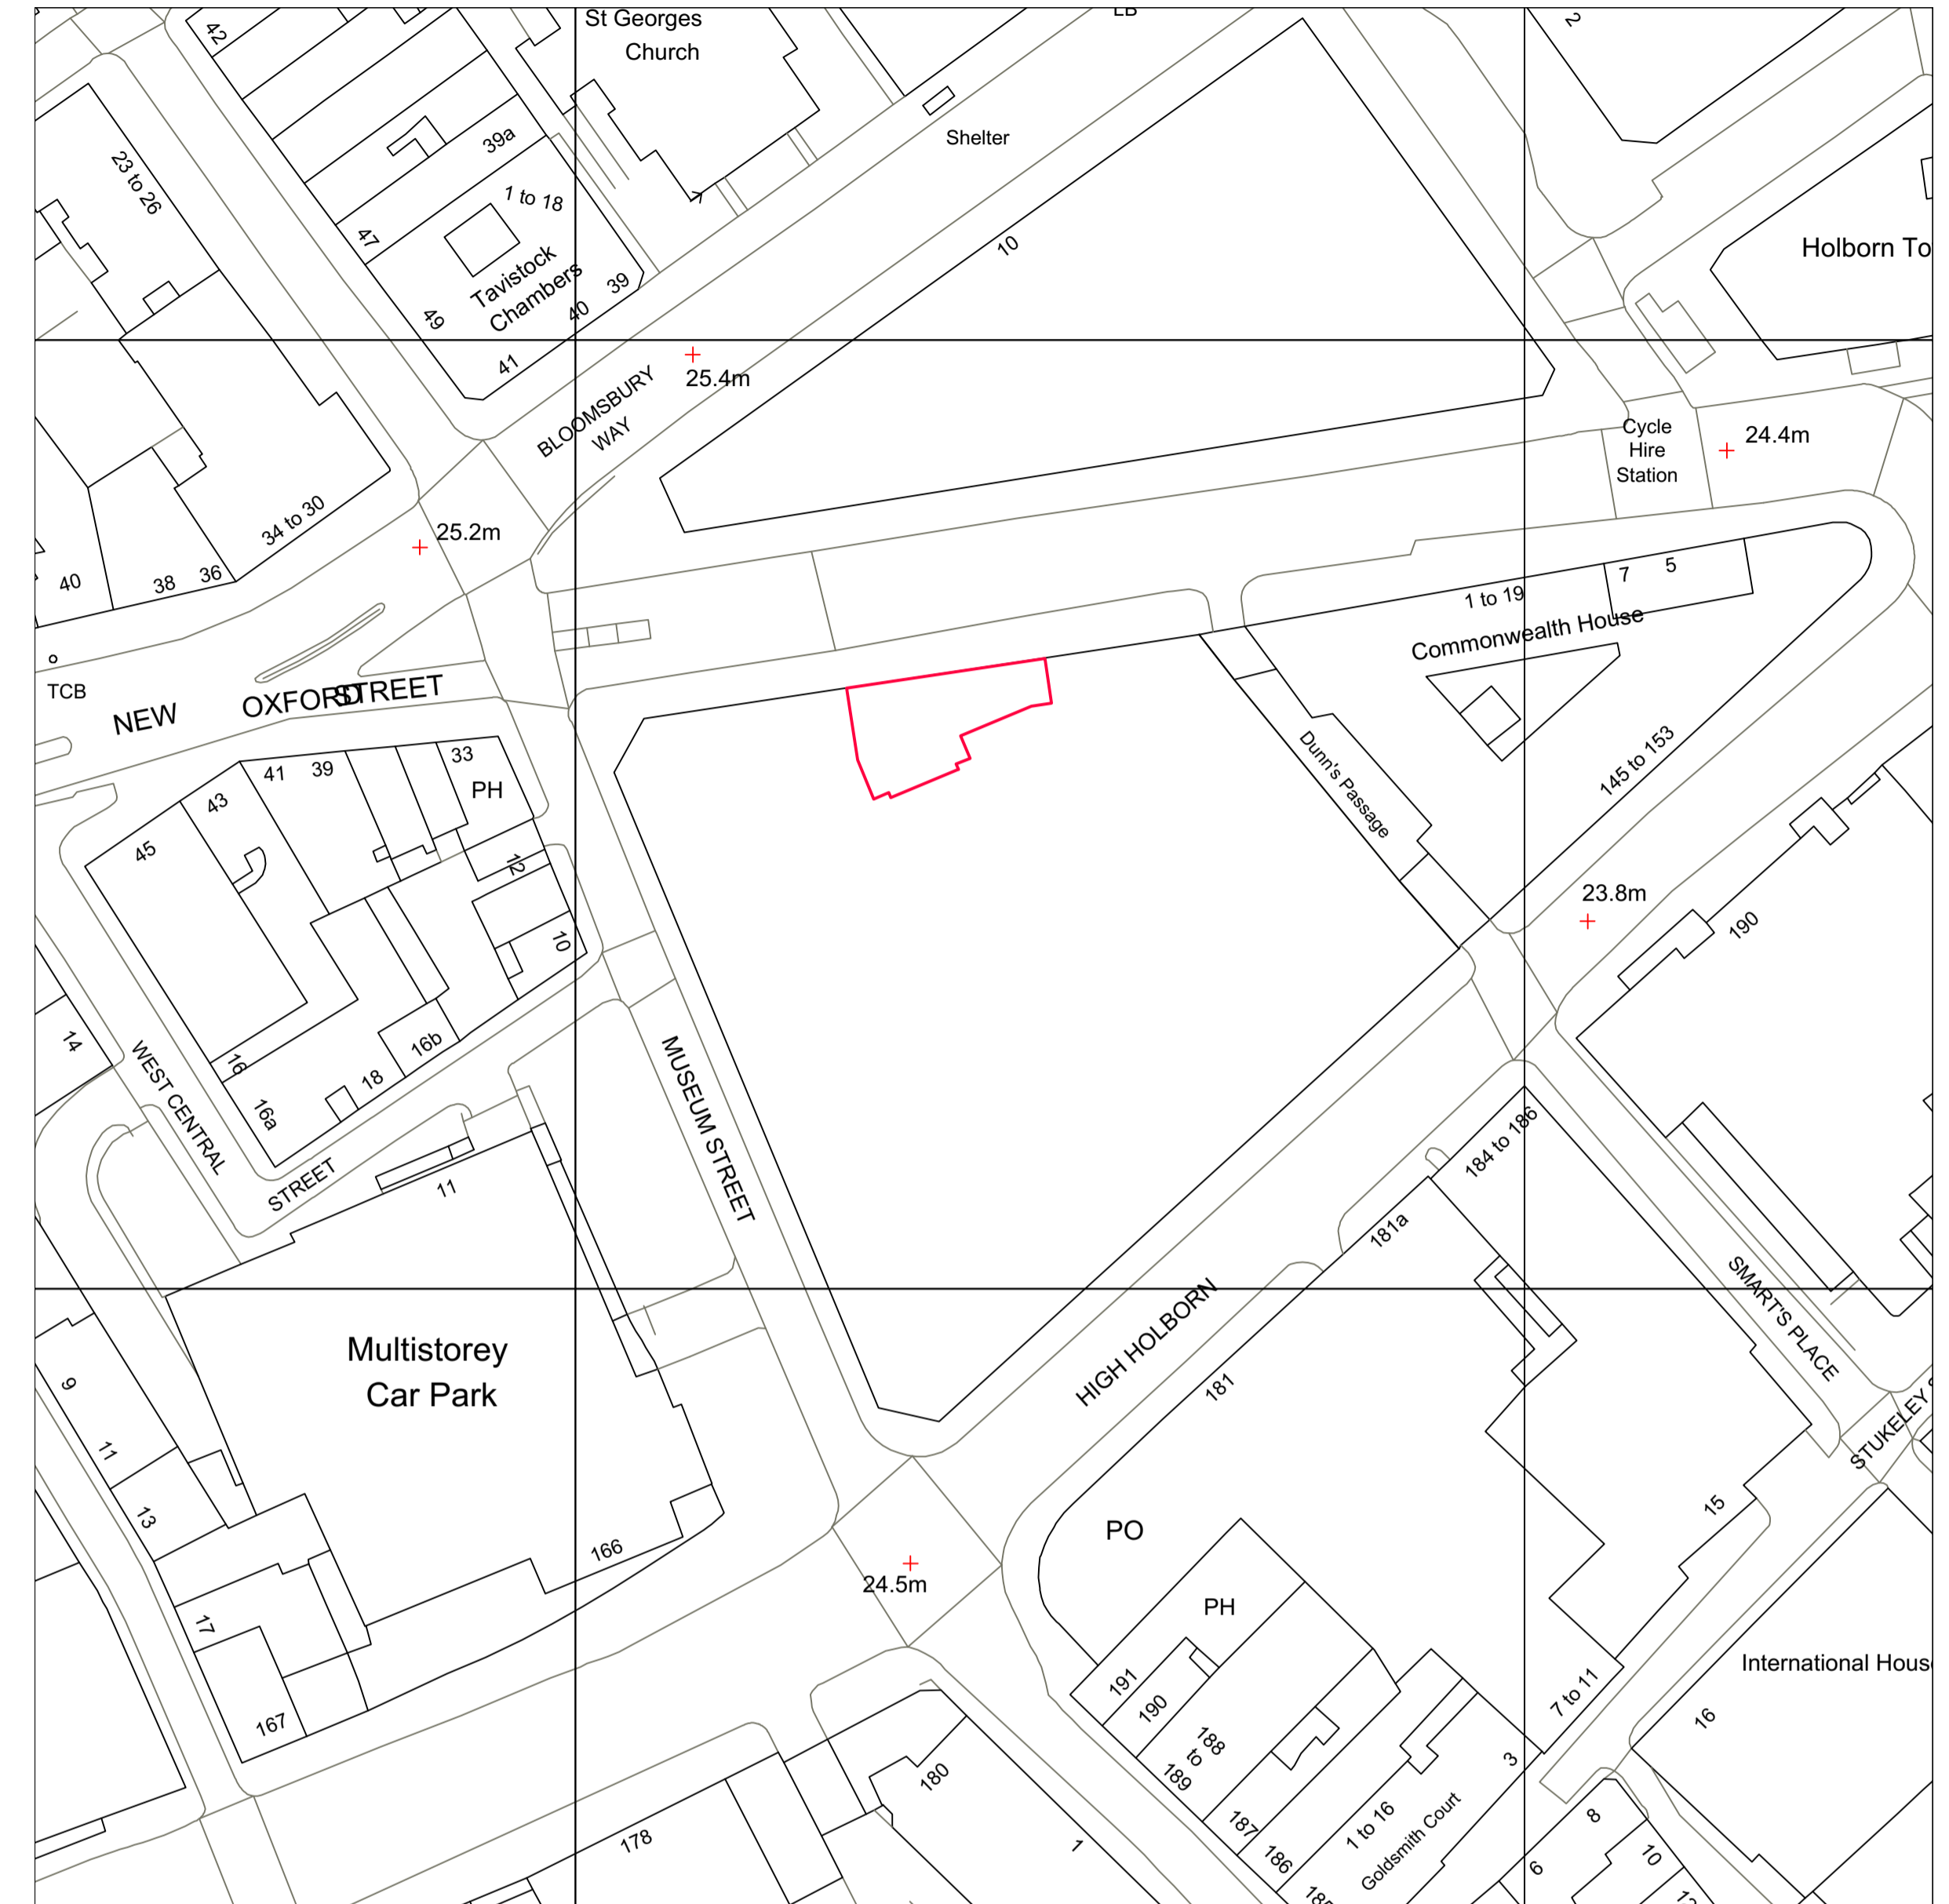


BLOCK PLAN
SCALE - 1:500 @ A3

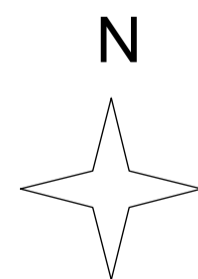

LOCATION PLAN
SCALE - 1:1250 @ A3

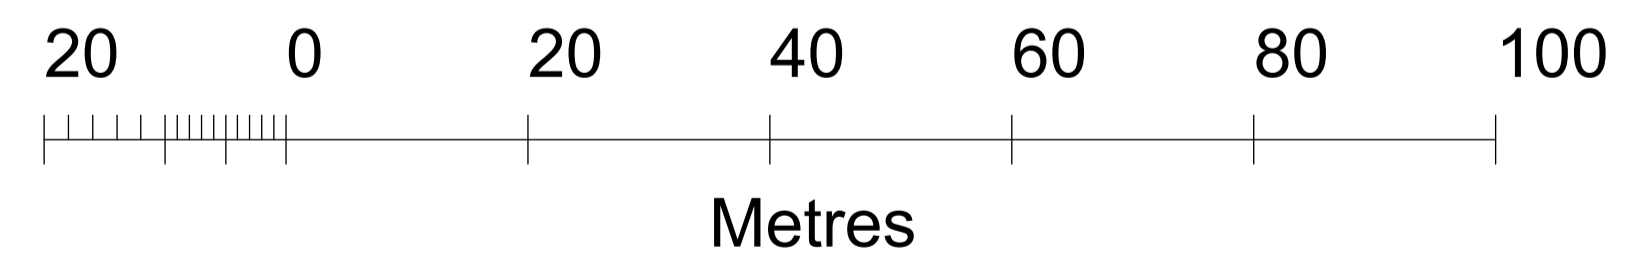

© Crown copyright and database rights 2019
Reproduction in whole or in part is prohibited
without the permission of Ordnance Survey.

REVISIONS				DRAWING TYPE:	
BRANCH NAME & PREFIX: Name: Holborn Post Building New Oxford St, Holborn, London, UK Prefix: 230				[FIA 2 PLANNING] PLANNING / Location & Block Plan	
SCALE @ A1: 1:50	SCALE @ A3: 1:100	DATE DRAWN: 17.07.2019	STATUS: Draft	PROPERTY LOCATION CODE: TBC	DRAWING REF NO: PA.00.LBP
DRAWN BY: 4AD LONDON	CHECKED BY & DATE: 4AD LONDON	JOB REF: 19 191			REV.