




MAIN ELEVATION

The gas pipe will be obscured from view as it passes through the bay window, parapet wall

Gas pipe Ø28mm (painted white)

Existing gas meter

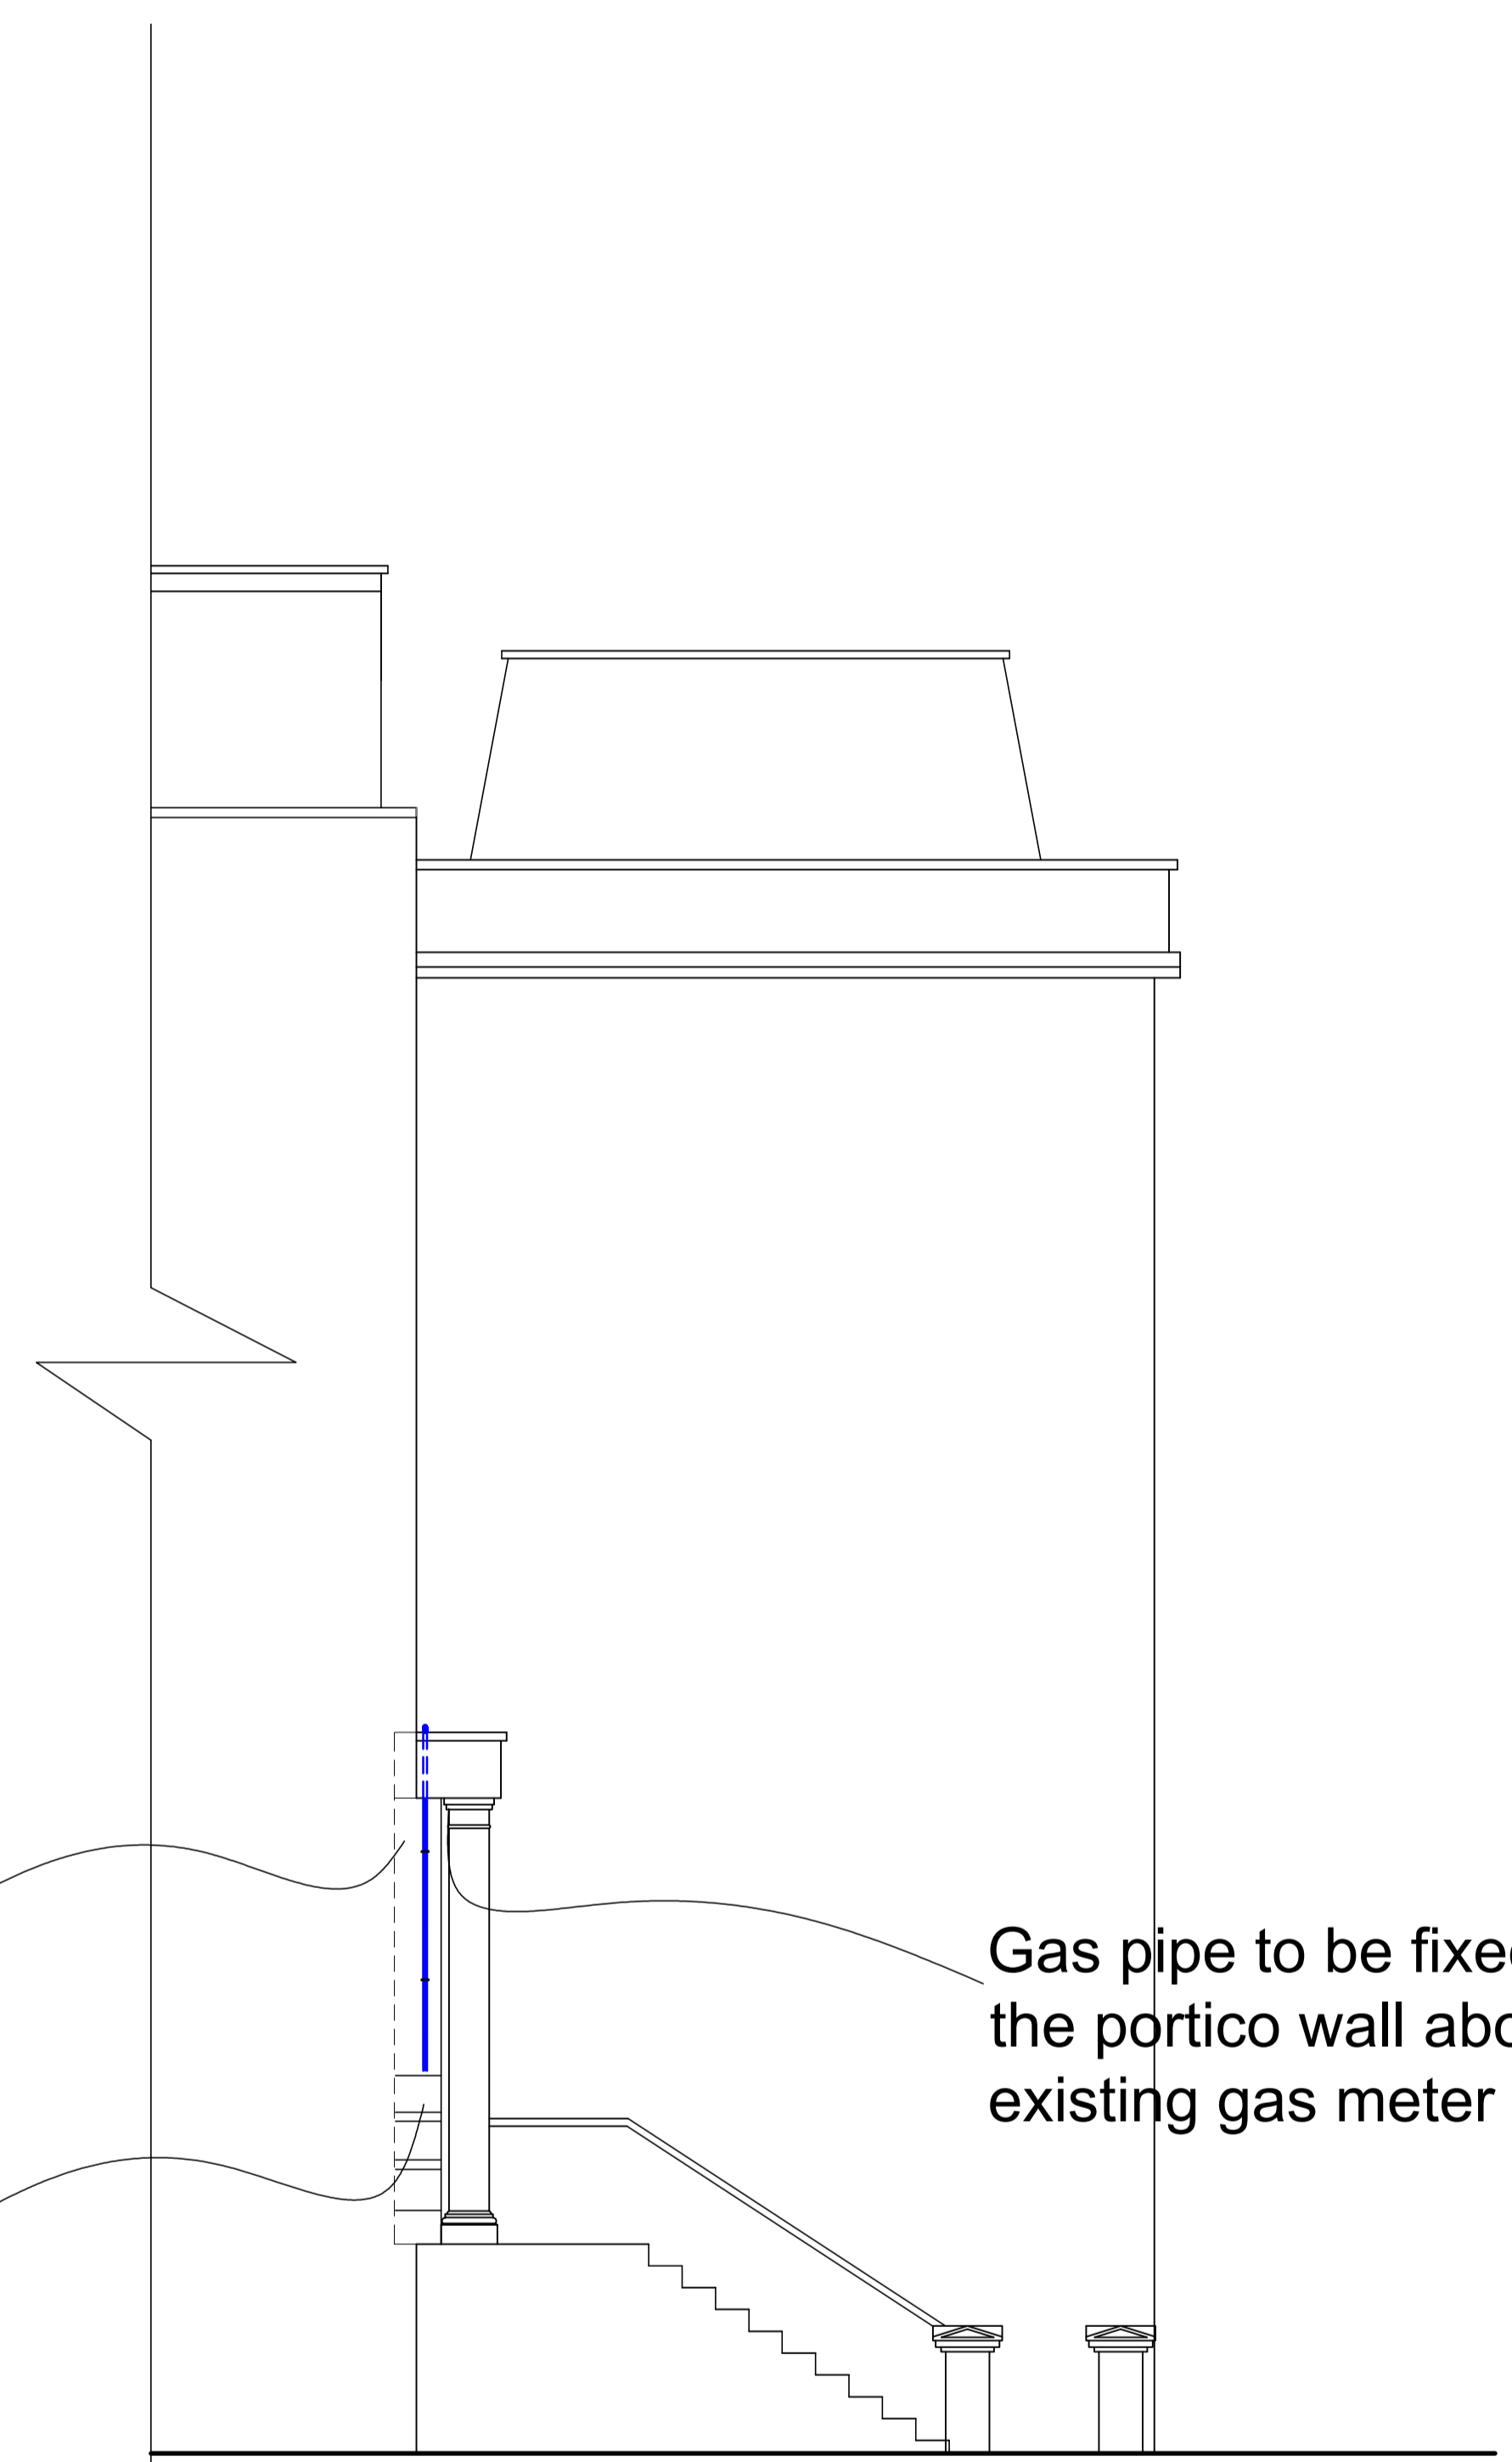


SECTION

Gas pipe to be fixed on to the portico wall above the existing gas meter

MAIN ELEVATION AND SECTION

6 Belsize Crescent, NW3 5QU

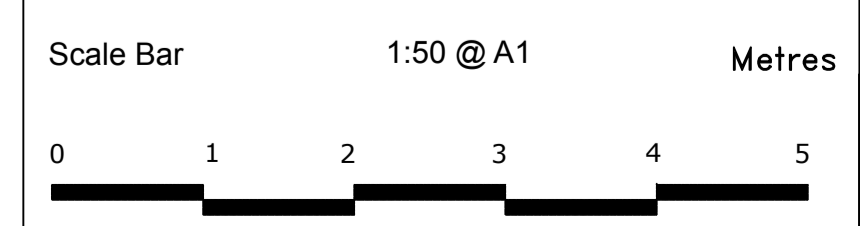

THE GILLETT MACLEOD PARTNERSHIP  
Chartered Architects & Town Planning Consultants  
1 High Road Old Eastcote Pinner Middlesex HA5 2EW tel. 0208 868 1333

Drg. No. 20/3332/20  
Scale 1:50  
Date 16/03/20  
Drawn by VK

REVISION
(C) drawer