


This drawing is the property of Architon LLP and must not be divulged to anyone, copied or reproduced, or used for marketing, advertising or promotional purposes without the express written permission of Architon LLP.



All dimensions are to be checked on site and not scaled from this drawing. Contractors must verify all dimensions on site before setting out, commencing work or preparing shop drawings. Any discrepancies on this drawing with other contract documentation to be reported immediately for clarification.

Notes

Legend
 // AREA EXISTING (SCALE OR WORKS, CHECK FOR NEW WORK (COORD NUMBER)
 --- DISTURBED

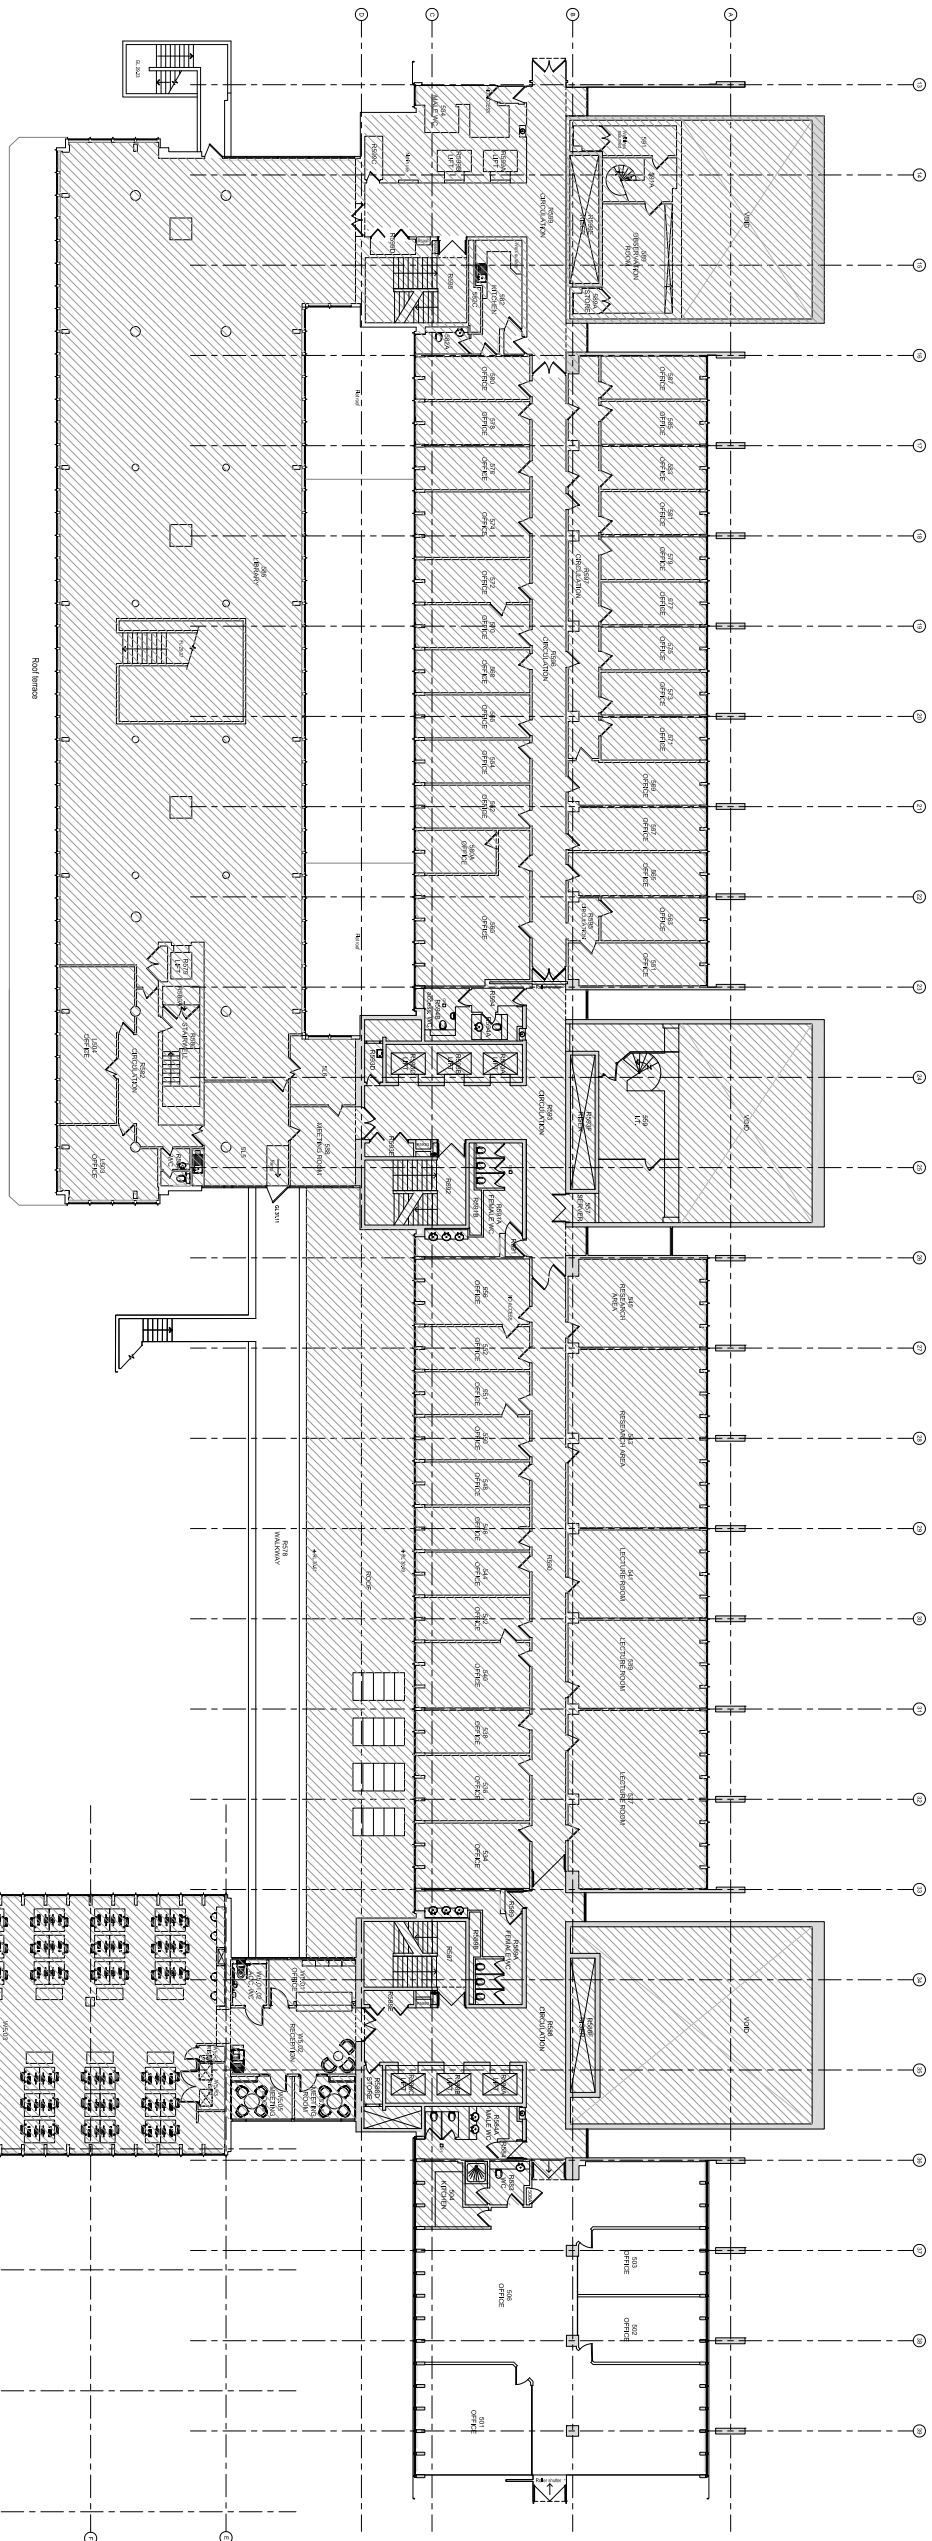

1 LEVEL 5
 PLAN - AS EXISTING
 1:200

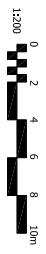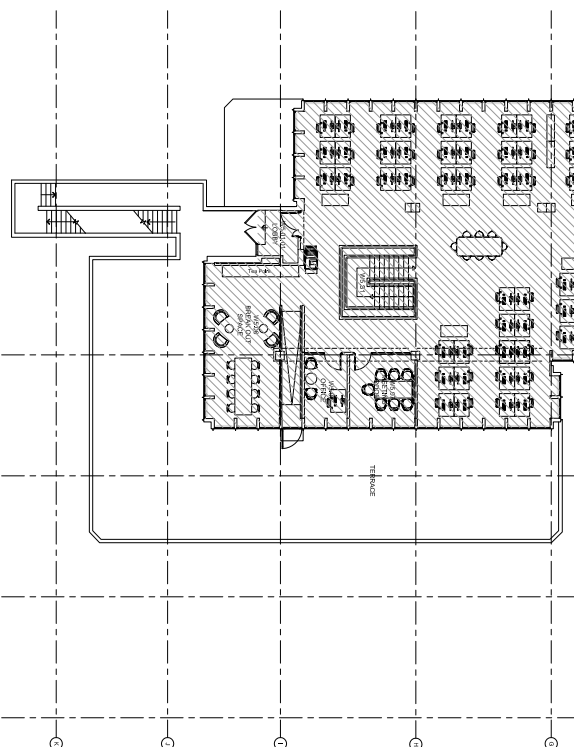

C	ISSUED FOR PLANNING	20.03.2020
B	PRELIMINARY ISSUE - FOR COMMENT	06.03.2020
A	Preliminary for comments	07.02.2020
Rev	Description	Date

Client
overbury

Job title
 University College London
 Institute of Education
 Phase 2
 20 Bedford Way, WC1H 0AL

Drawing title
 Level 5
 Plan - As Existing
 Planning Application 2

Scale	Date	Drawn
1:200 @A1	Mar 20	IL

ARCHITON LLP
 CHARTERED ARCHITECTS · DESIGN · BUILDING COST MANAGEMENT
 REGENCY HOUSE
 17 WEST STREET
 EPSOM KT13 7PL Email: info@architon.com

Drawing No
 3147-P2-2501 C

ARCHITON LLP
 certified to:
 BS EN ISO 9001
 BS EN ISO 14001
 IP Accreditation