


© Architon LLP 2014

This drawing is the property of Architon LLP and must not be divulged to anyone, copied or reproduced, or used for marketing, advertising or promotional purposes without the express written permission of Architon LLP.

All dimensions are to be checked on site and not scaled from this drawing. Contractors must verify all dimensions on site before setting out, commencing work or preparing shop drawings. Any discrepancies on this drawing with other contract documentation to be reported immediately for clarification.

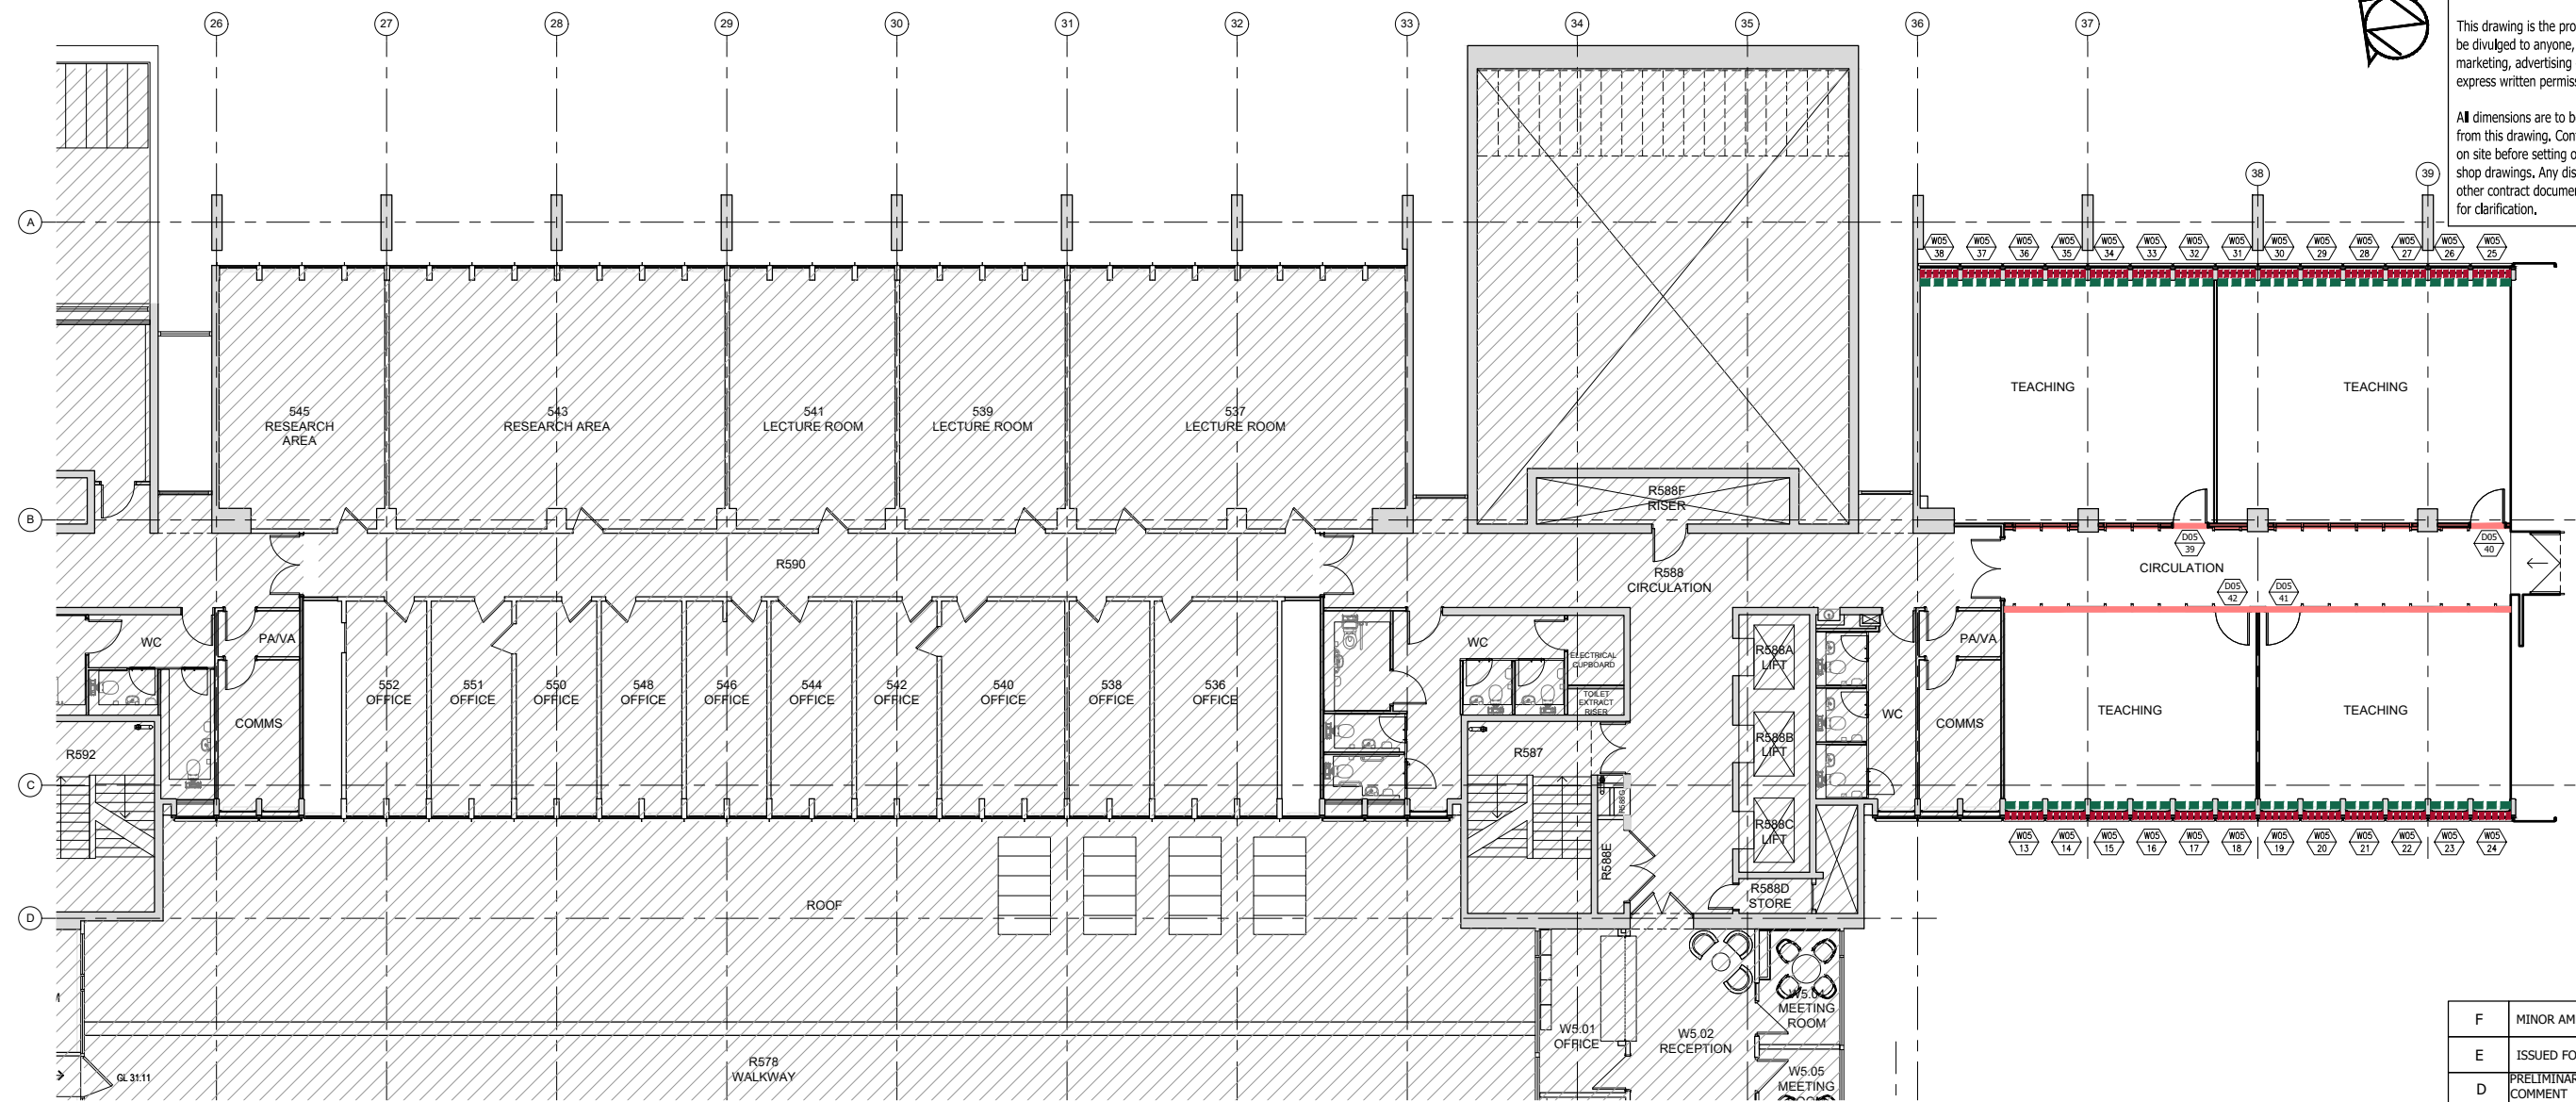

2 LEVEL 5 - NIB A & LOBBY ROOF
PLAN - AS PROPOSED 1:100

- LEGEND**
- AREA OUTSIDE SCOPE OF WORKS, EXCEPT FOR MAKING GOOD WHERE DISTURBED
 - AREA OF EXISTING CONCRETE FOLLOWING ON SITE VISUAL SURVEY & EXISTING DRAWINGS PROVIDED BY CLIENT. EXTENT TO BE CONFIRMED ON SITE.
 - NEW SECONDARY GLAZING
 - NEW WINDOW TREATMENT BLD-01 - GLARE BLINDS (MANUAL)
 - NEW WINDOW TREATMENT GS-01 - OPAQUE WINDOW FILM
 - NEW LOUVRE PANEL INSTALLED INTO EXISTING CURTAIN WALL FRAME FOLLOWING REMOVAL OF GLAZING. LOUVRE SPECIFICATION TO M&E CONSULTANTS SPECIFICATION / DETAIL.
 - INTERNAL DOOR REFERENCE NUMBER
 - EXTERNAL DOOR REFERENCE NUMBER
 - WINDOW REFERENCE NUMBER
 - LOUVRE REFERENCE NUMBER
 - EXISTING GULLY - PRECISE LOCATION TO BE CONFIRMED. FOR WORKS, SEE BELOW
 - EXISTING VENT - PRECISE LOCATION TO BE CONFIRMED, FOR WORKS, SEE BELOW
 - EXISTING EDGE PROTECTION TO BE CAREFULLY REMOVED. DESIGN, SUPPLY AND INSTALL NEW EDGE PROTECTION SYSTEM TO MATCH EXISTING.
 - EXISTING PAVING TILES TO BE CAREFULLY REMOVED AND SET ASIDE FOR REINSTATEMENT ONTO NEW WATERPROOFING AND INSULATION.
 - EXISTING PLANKS & ALL SUB-FRAMES / STRUCTURE TO BE CAREFULLY REMOVED AND SET ASIDE FOR REINSTATEMENT ONTO NEW WATERPROOFING AND INSULATION
 - EXISTING BALLAST / PEA SHINGLE TO BE CAREFULLY REMOVED AND SET ASIDE FOR REINSTATEMENT ONTO NEW WATERPROOFING AND INSULATION
 - INSTALL / LAY NEW WATERPROOFING AND INSULATION. WORKS TO INCLUDE ALL WORKS ASSOCIATED WITH EXTENDING EXISTING DRAINAGE / GULLIES / OUTLETS AND RAISING ALL DPCs, INSTALLING NEW AS APPROPRIATE.
 - NEW / MODIFIED CURTAIN WALL SYSTEM. EXTENT TBC.
 - ALLOW FOR MAKING GOOD / INSTALLING NEW PAVING, FOUNDATION / ETC. FOLLOWING REMOVAL OF RAMPS / STAIRS (& ALL ASSOCIATED) TO MATCH EXISTING
 - ALLOW FOR MAKING GOOD / INSTALLING NEW PAVING / ETC. FOLLOWING AROUND NEWLY INSTALLED ENTRANCE LOBBY TO MATCH EXISTING
 - NEW CAFE. SEE DETAIL
 - NEW TEAPOINT. SEE DETAIL
 - NEW RECEPTION DESK. SEE DETAIL


- NEW STORAGE WALL
- NEW CELLULAR OFFICE/MEETING ROOM WALL. SEE TYPICAL ELEVATION.
- TEACHING ROOM WALL / JOINERY. SEE TYPICAL ELEVATION

ALLOW FOR CAREFUL REMOVAL OF ALL WINDOW CLEANING CRADLES / TRACKS / EQUIPMENT & ALL ASSOCIATED STRUCTURE / FIXINGS. EXTENT / VIABILITY OF WORKS TO BE REVIEWED / CONFIRMED.

ALL EXISTING SERVICES (I.E VENTS, GULLIES, ETC) TO BE EXTENDED / ADJUSTED / MODIFIED TO SUIT NEW RAISED TERRACE LEVELS / INSTALLATION OF NEW WATERPROOFING & INSULATION. CONTRACTOR TO CONFIRM QUANTITY / LOCATION OF ALL ITEMS APPLICABLE ON SITE.

ALLOW FOR NEW PEA SHINGLE / BALLAST TO EDGES OF NEW RAISED PAVING TILES AS APPROPRIATE.

ALLOW FOR ADJUSTING / EXTENDING WATERPROOFING, DRESSING UP / CUTTING INTO EXISTING WALLS / SURFACES TO SUIT NEW RAISED TERRACE LEVEL; TO BE MINIMUM 150mm.

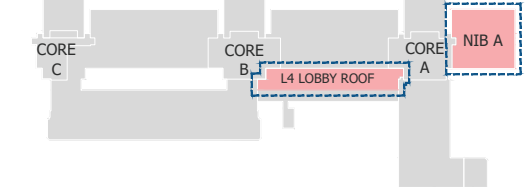

1 LEVEL 5 - KEY PLAN
FOR REFERENCE NTS

ENSURE NO STRIP OUT, DEMOLITION OR BUILDING WORKS ARE UNDERTAKEN WITHOUT THE REQUIRED LISTED BUILDING AND PLANNING CONSENTS FROM THE LOCAL AUTHORITY AND ENGLISH HERITAGE.

DRAWINGS ARE BASED ON INFORMATION PROVIDED BY UCL.

DRAWINGS TO BE READ IN CONJUNCTION WITH:-

- ARCHITECTURAL DRAWINGS, SCHEDULES AND SPECIFICATIONS.
- STRUCTURAL DRAWINGS AND SPECIFICATIONS.
- M&E DRAWINGS AND SPECIFICATIONS.
- ACOUSTIC REPORTS.
- FIRE STRATEGY.

ALL WORKS TO BE FULLY CO-ORDINATED WITH MEP / STRUCTURAL PROPOSALS, AS APPROPRIATE.

ALL SETTING-OUT INFORMATION TO BE CHECKED AGAINST SITE DIMENSIONS

ALL WORKS TO BE IN ACCORDANCE WITH ALL STATUTORY REQUIREMENTS. WHERE AMENDED PROPOSALS DIFFER FROM THOSE APPROVED BY LA, NEW APPROVALS TO BE OBTAINED PRIOR TO COMMENCING WORKS.

FIRE RATED COMPONENTS TO BE IN ACCORDANCE WITH OVER-ARCHING FIRE STRATEGY FOR THE IOE.

ACOUSTIC RATED COMPONENTS TO BE IN ACCORDANCE WITH ACOUSTIC STRATEGY - PREPARED BY B.H.

Rev	Description	Date
F	MINOR AMENDMENT	25.03.2020
E	ISSUED FOR PLANNING	20.03.2020
D	PRELIMINARY ISSUE - FOR COMMENT	03.06.2020
C	Minor amendments incorporated	21.02.2020
B	Minor amendments incorporated	19.02.2020
A	Preliminary for comments	17.02.2020

overbury Client

Job title
University College London
Institute of Education
Phase 2
20 Bedford Way, WC1H 0AL

Drawing title
Level 5
Plan - As Proposed
Planning Application 2

Scale 1:100 @ A1	Date Mar 20	Drawn IL
---------------------	----------------	-------------

ARCHITON LLP
CHARTERED ARCHITECTS - DESIGN - PLANNING CONSULTANTS - DEVELOPMENT - BUILDING COST MANAGEMENT

REGENCY HOUSE 17 WEST STREET EPSOM KT18 7RL
TEL: 01372 745600 FAX: 01372 745016 Email: info@architon.com

Drawing No
3147-P2-2503 F

ARCHITON LLP certified to:
BS EN ISO 9001
BS EN ISO 14001
IIP Accreditation

