
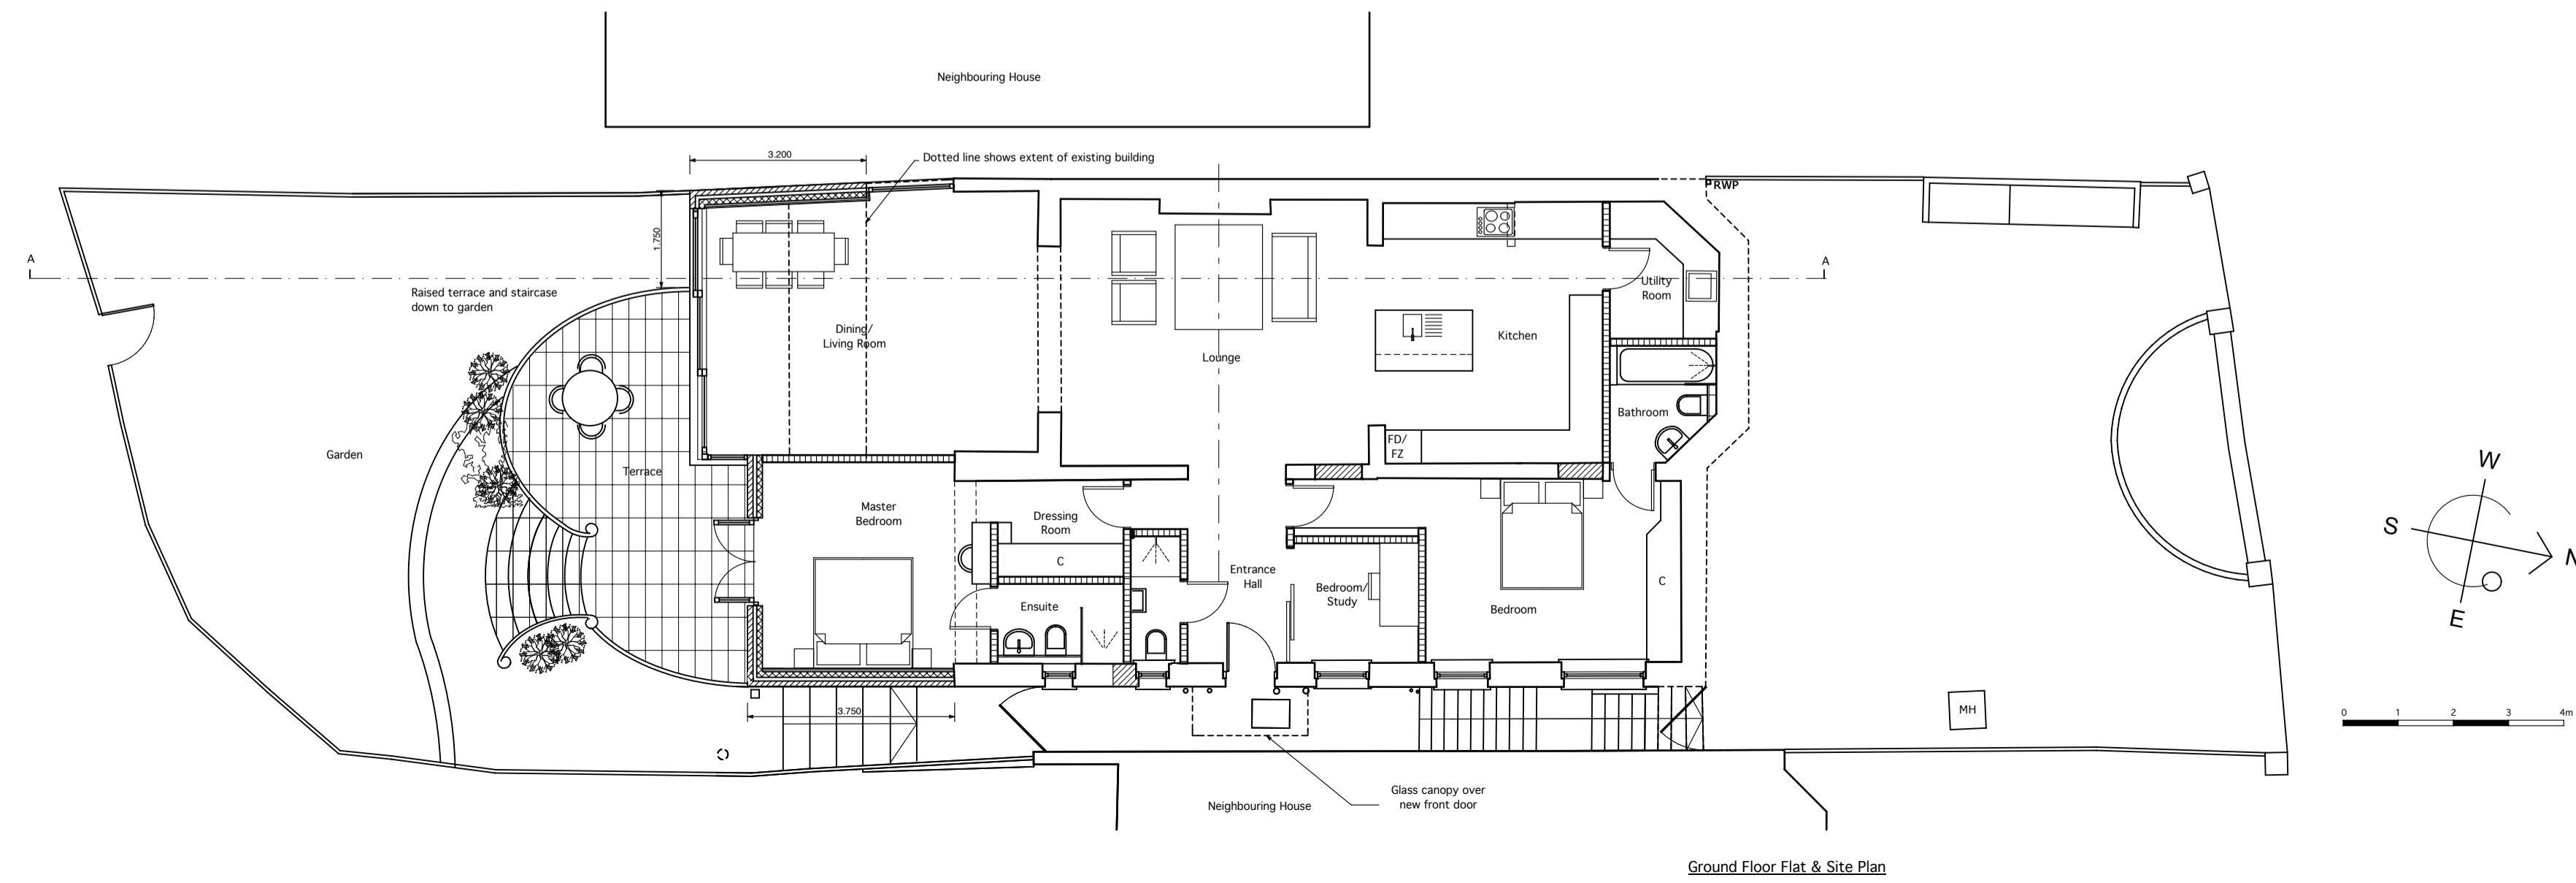
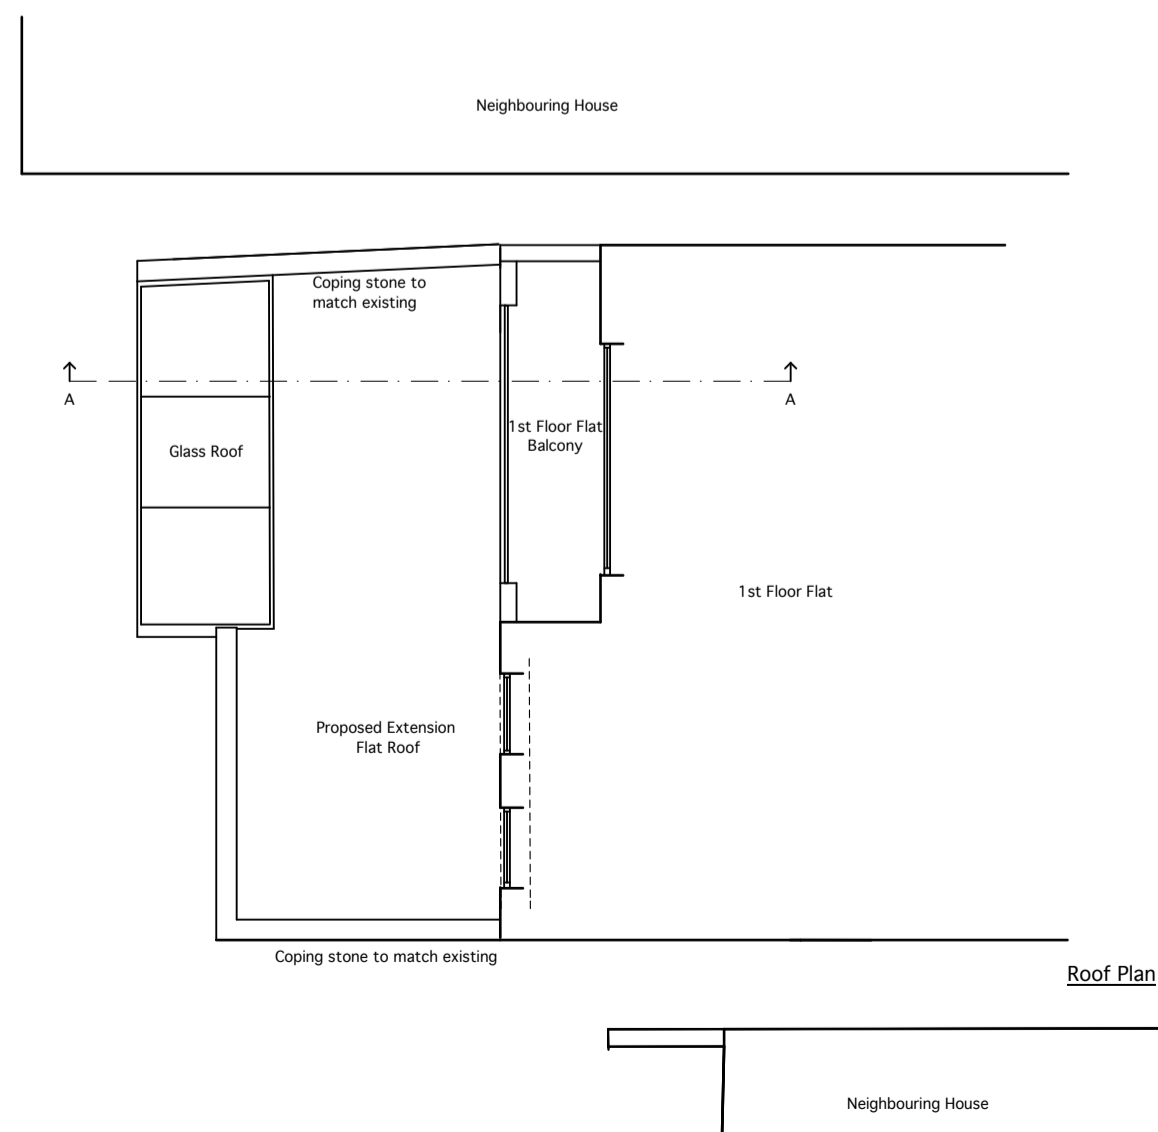
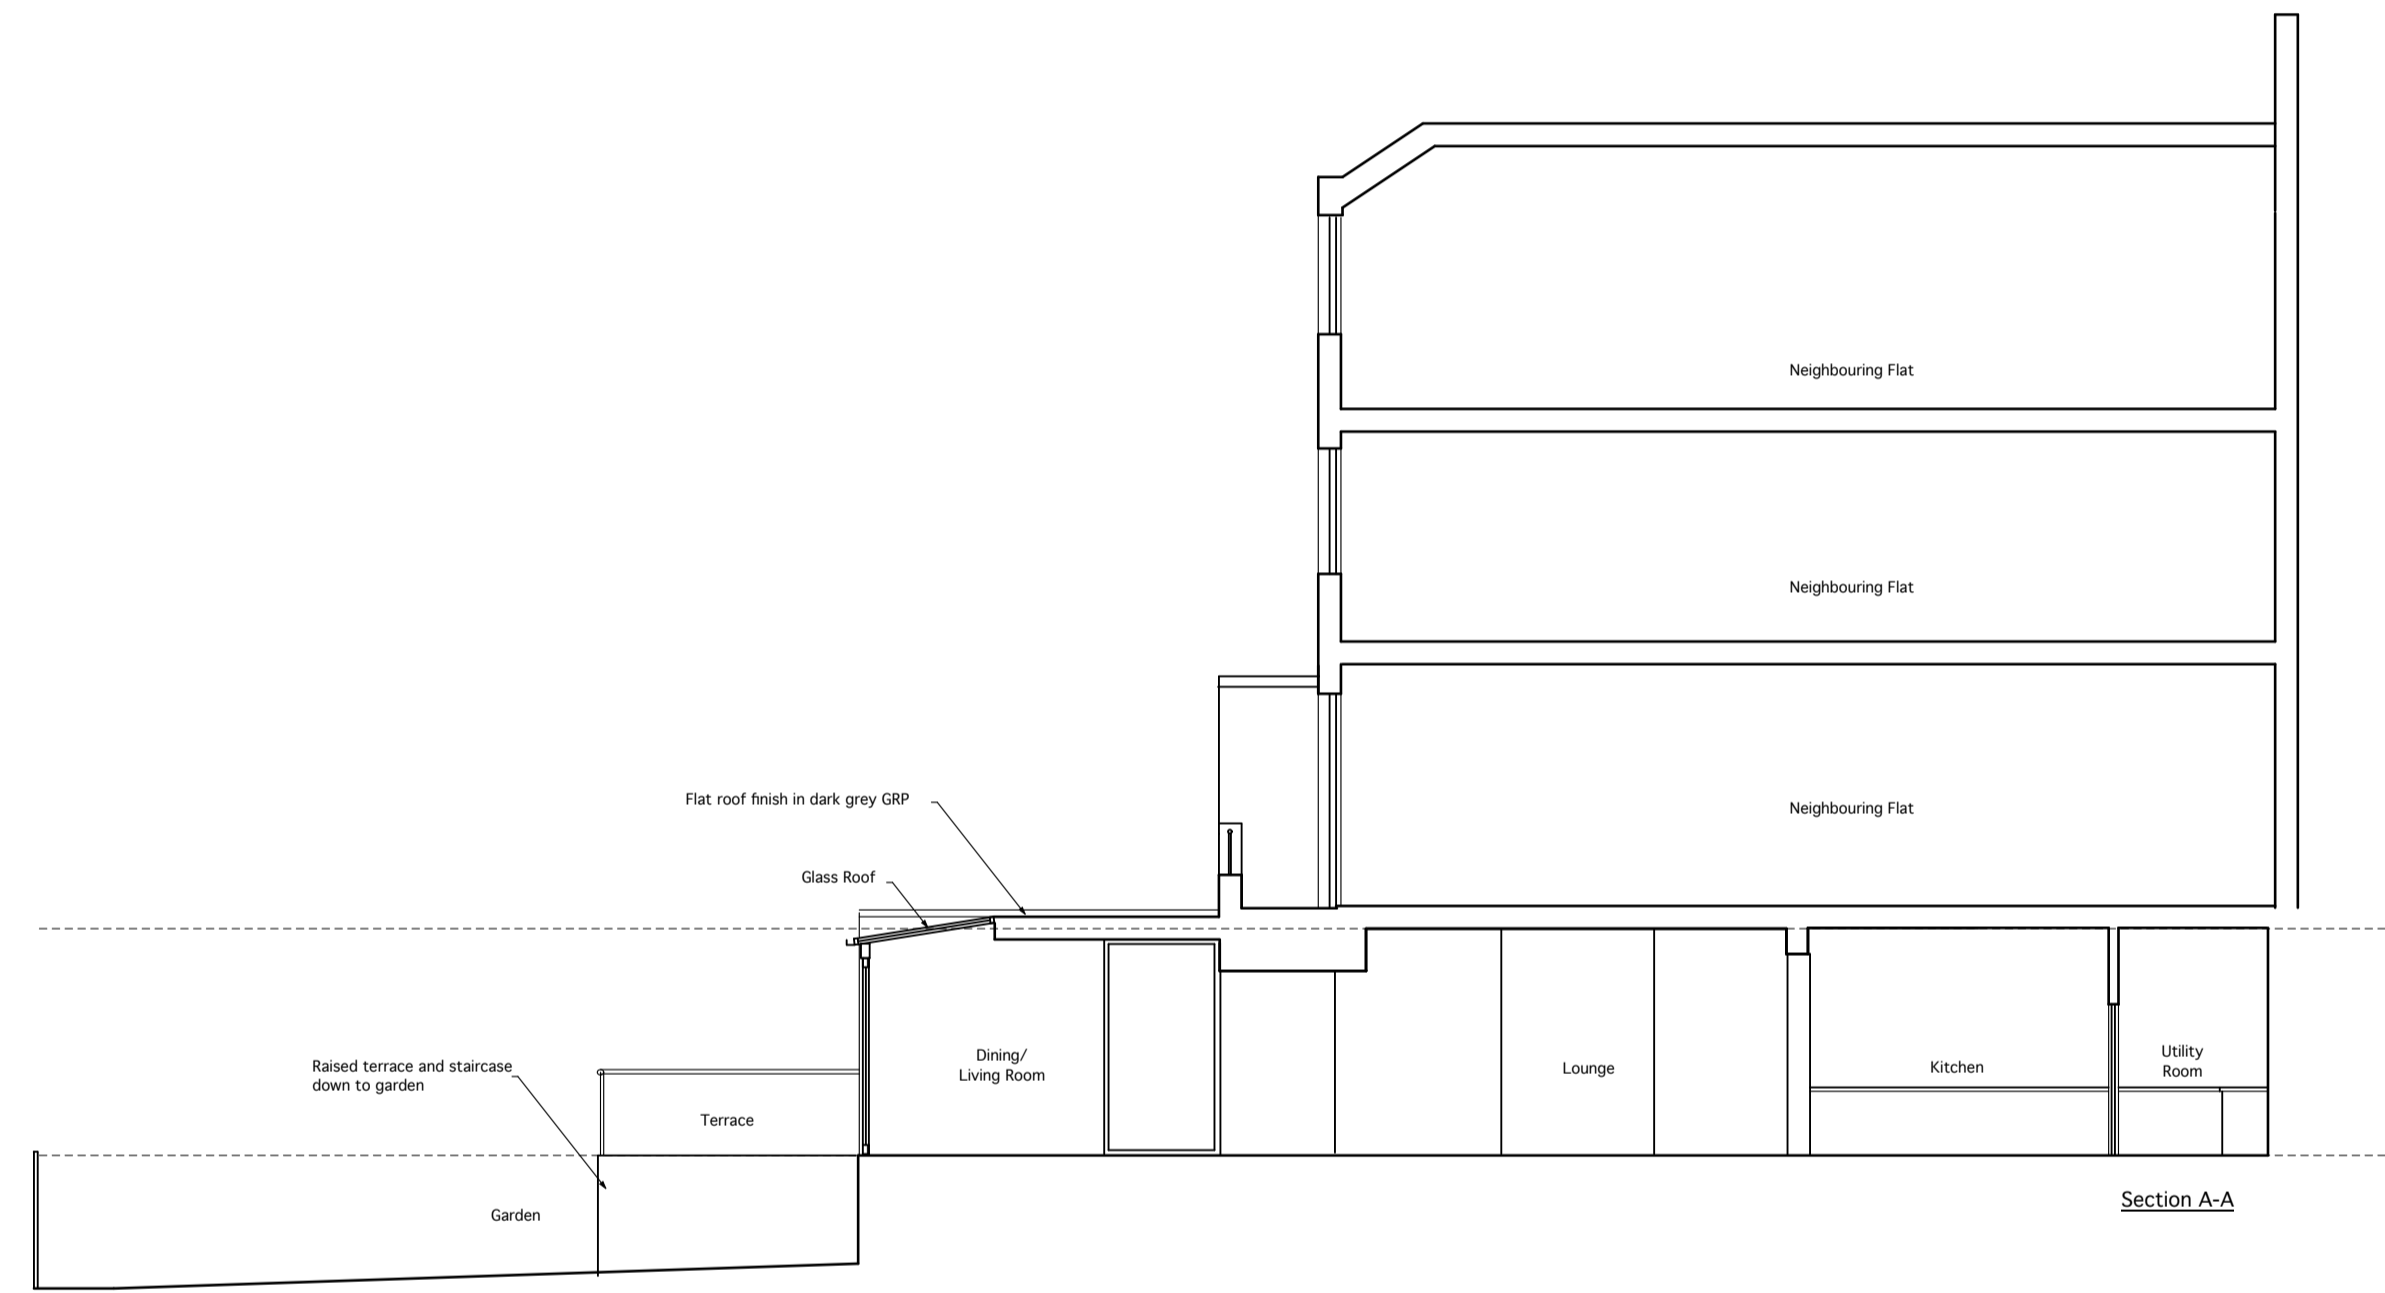


30 Frognal Lane, London, NW3 7DT

Proposed Plans

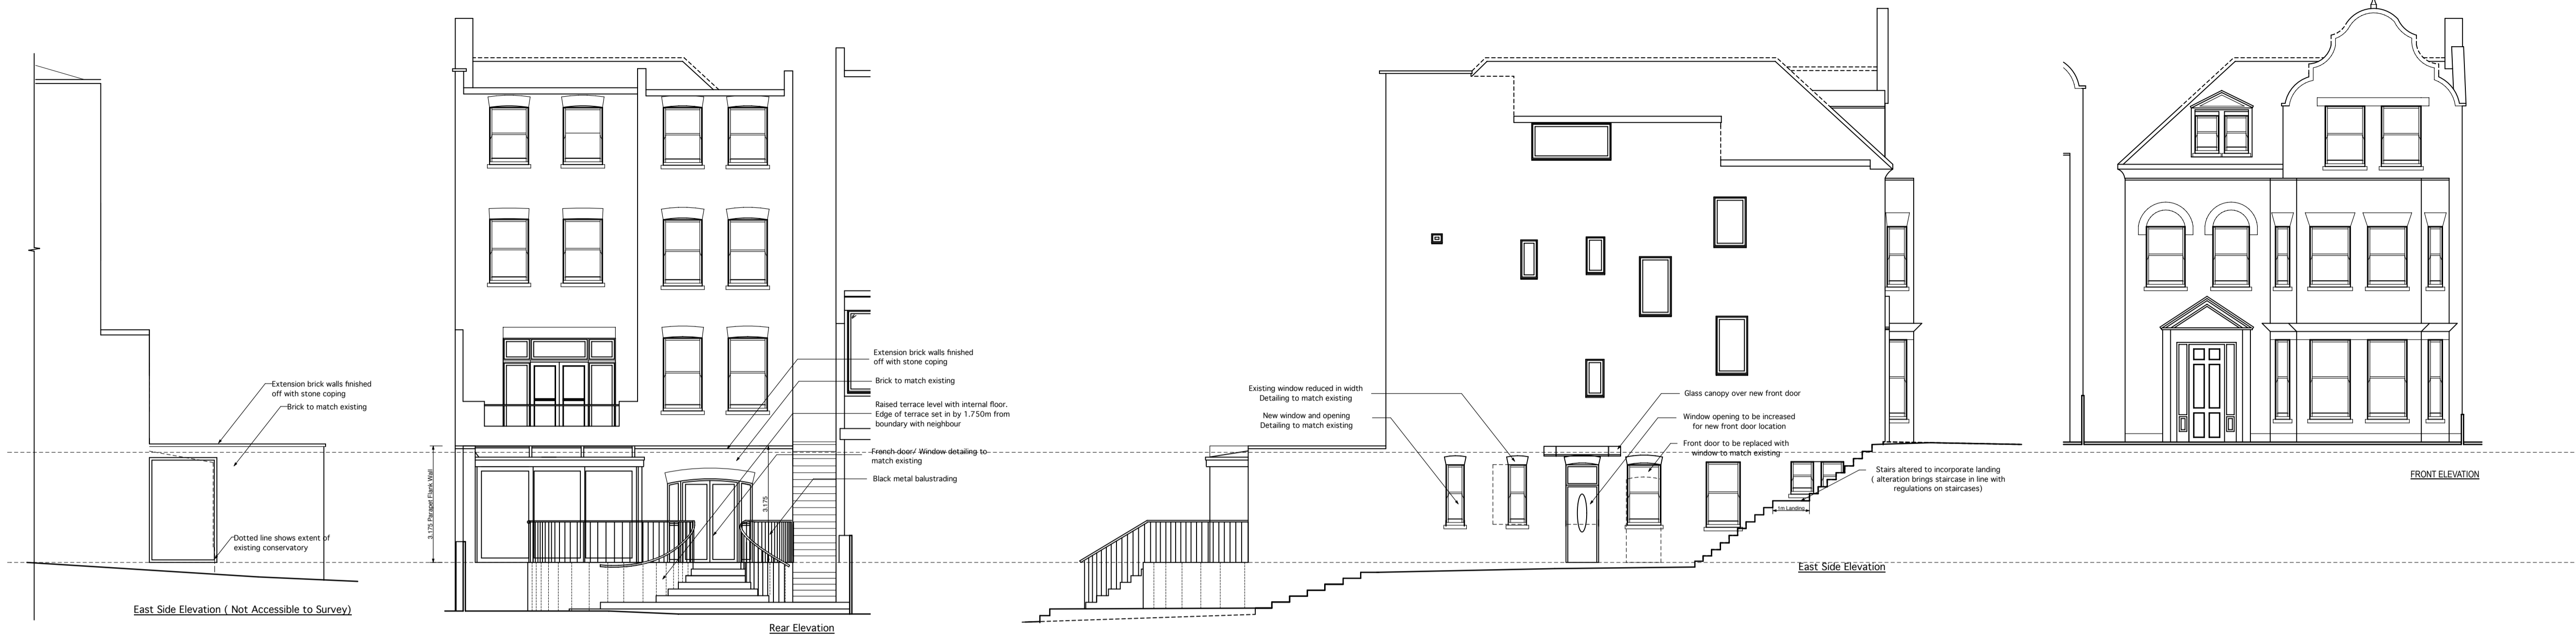

A- 05.02.20 New Planning Application
With alterations to proposed doors and windows and updated survey

Revision
Drawing copyright.

Hart Baskerville
Architects

76 Denmark Road, Wimbledon,
London SW19 4PQ

Tel: 020 8458 3433

Client **Mrs Jyoti Rathi**
Project **30 Frognal Lane,
London, NW3 7DT**

Drawing **Proposed Plans**

Date **Feb 2020**

Scale **1:100 @ A1**

Revision **A**

Drawing No. **P101**