


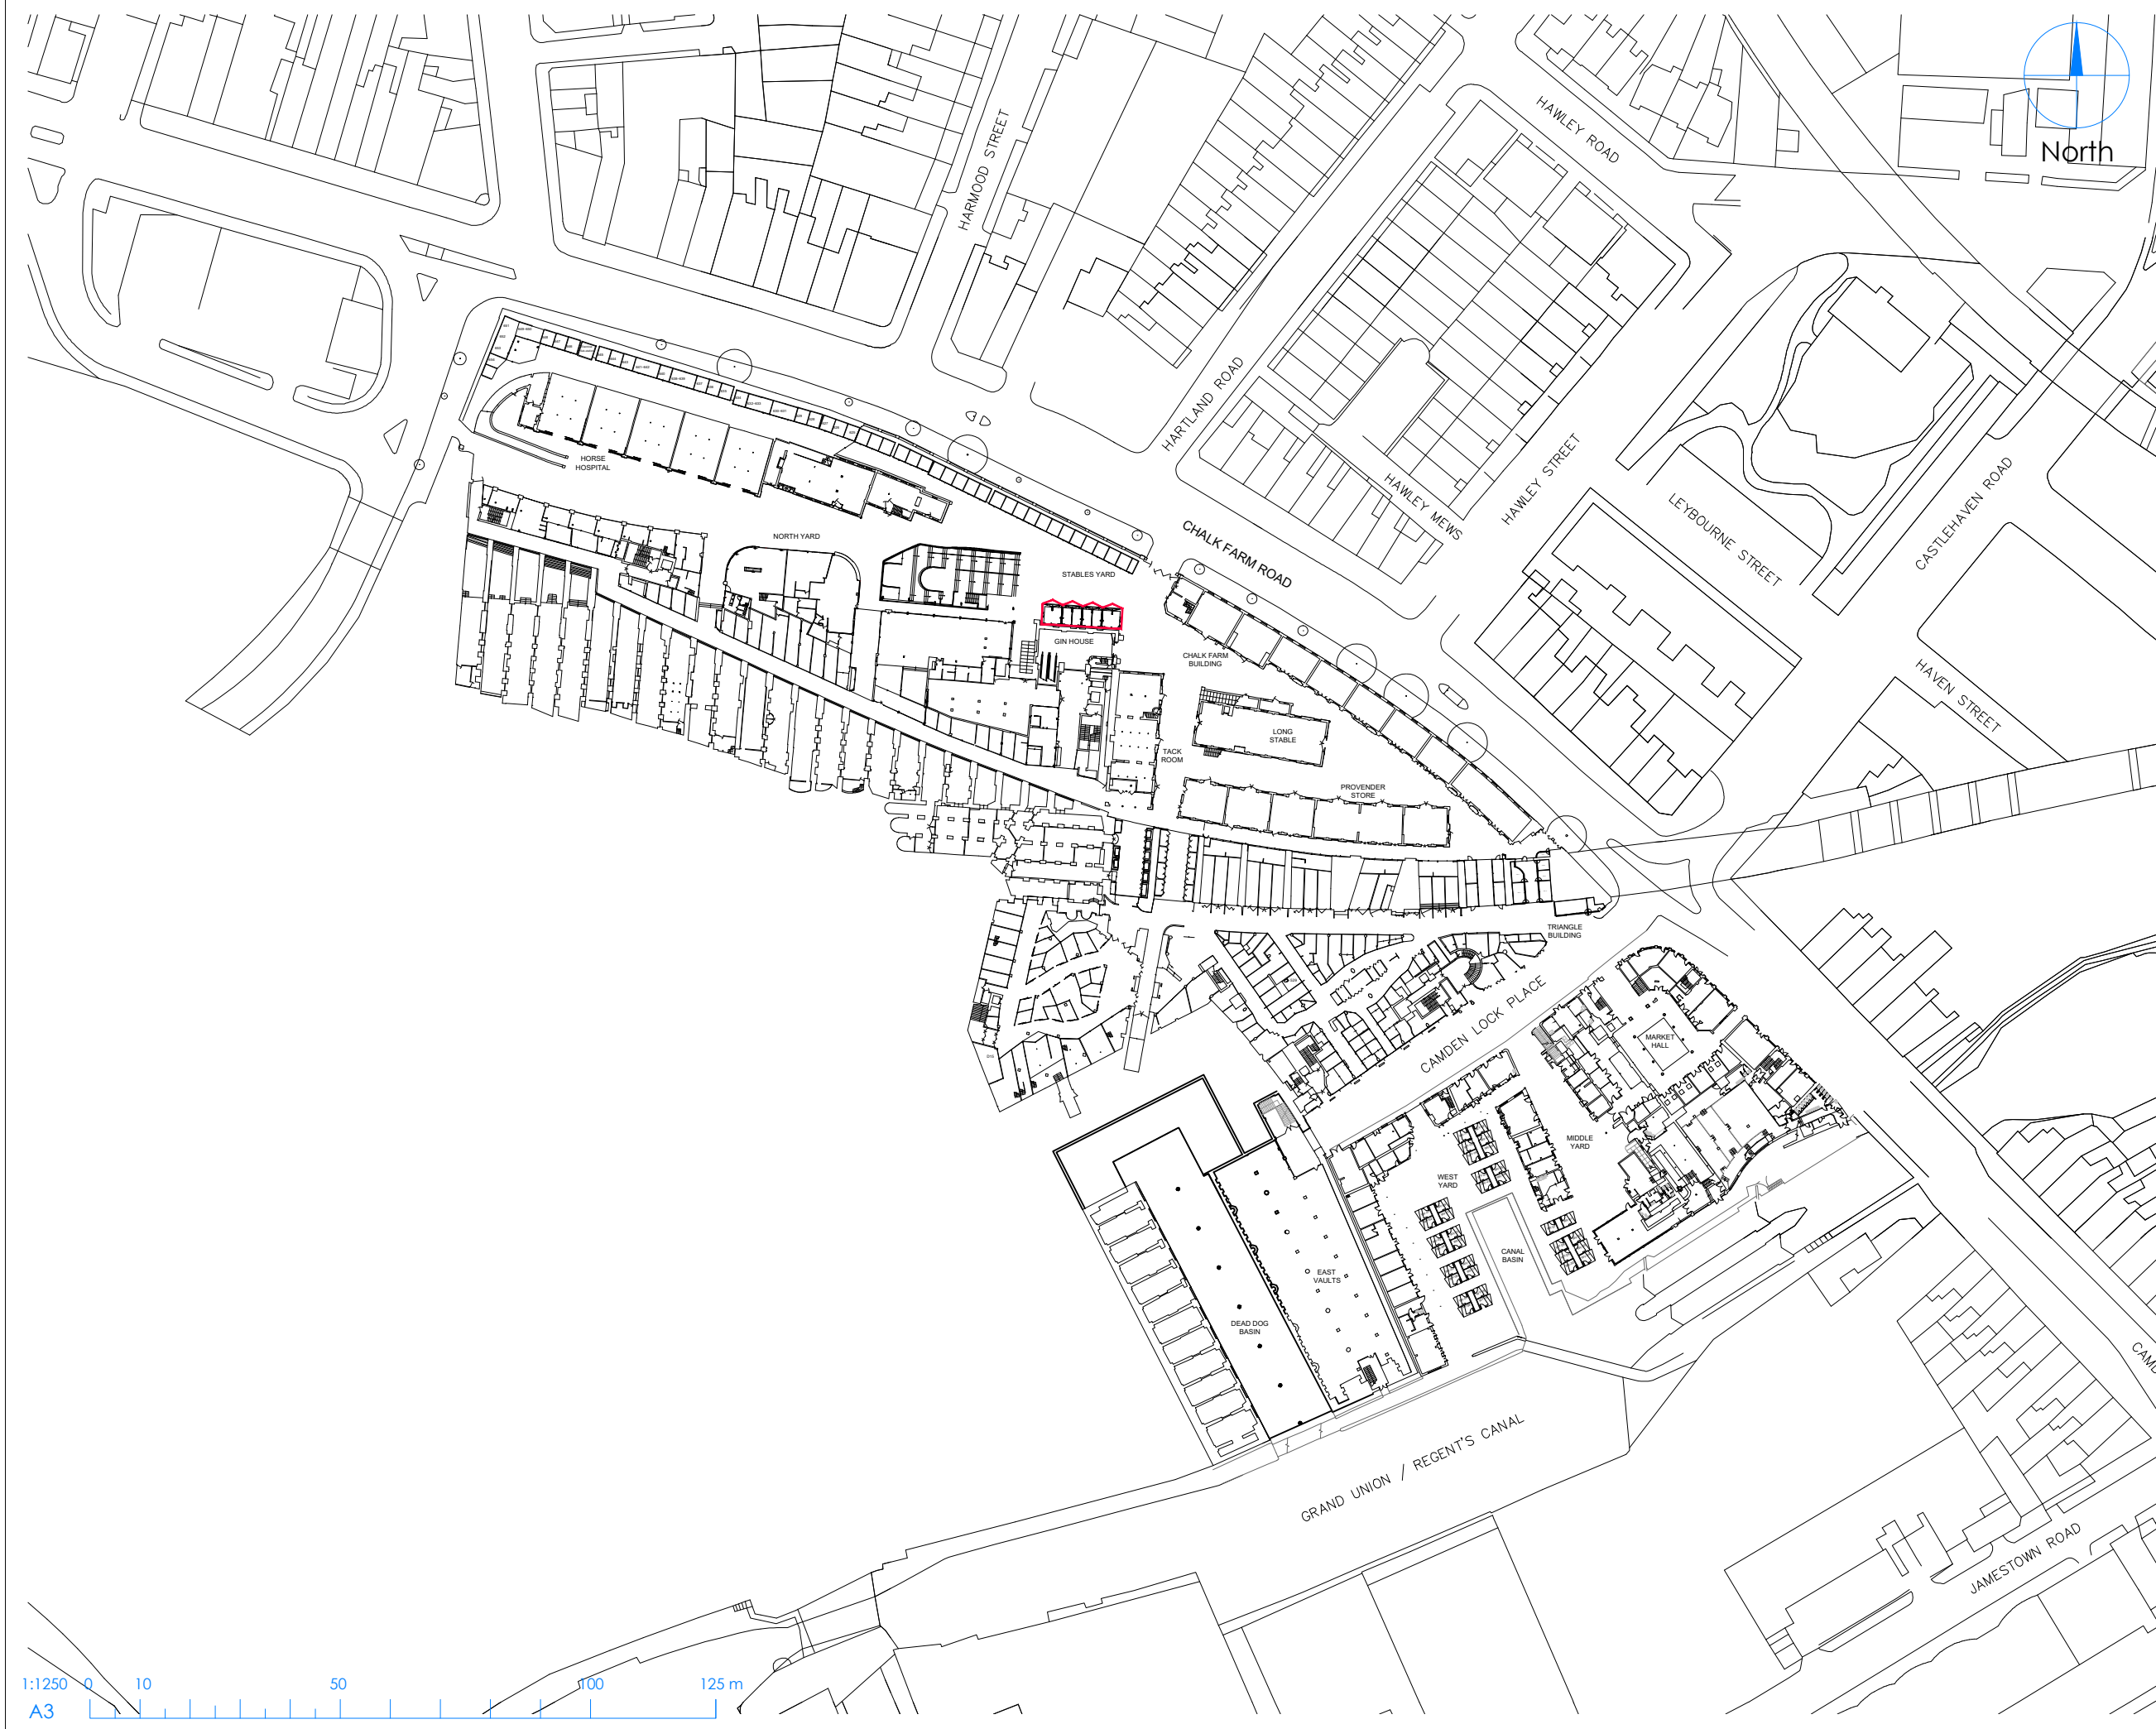

LABTECH

NOTES:

Drawings to be read in conjunction with all other architectural and design consultant informations.

Site dimensions are to be confirmed on site by contractor or joiner prior to construction.

Do not scale from this drawing.

REV:	DATE:	DESCRIPTION:

PROJECT: CAMDEN MARKET
Gin Stalls

TITLE: Location Plan

DATE: 13/03/2020	SCALE: 1:1250@A3	DRAWN BY: SM
PROJECT NO: CMKT-GST	DRAWING NO: -	