


Rev. Note. Date.

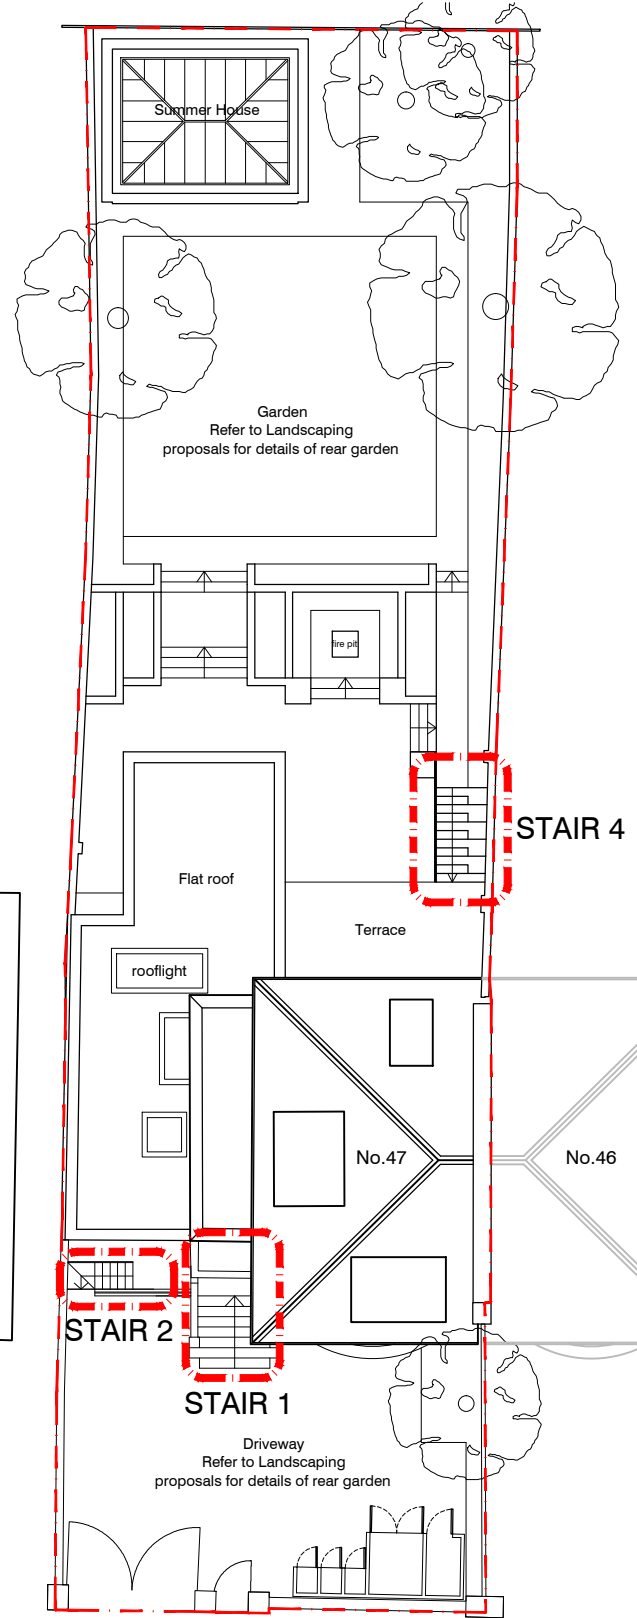

PLANNING
mackenzie wheeler
ARCHITECTS & DESIGNERS
11-13 Bateman's Row, Shoreditch, London EC2A 3HH
T +44 (0)20 7739 8279 www.mackenziewheeler.co.uk

Client
JULIA ELMGREN

Project
**47 QUEENS GROVE
ST. JOHN'S WOOD
LONDON NW8 6HH**

Drawing
**PROPOSED DETAILS
EXTERNAL STAIR 04**

Drawing No.	Rev
1396-203-P	/

Scale	Size	Drawn	Date
1:20	A1	SA	FEB 2020

ALL DIMENSIONS, SETTING OUT AND LEVELS MUST BE CHECKED ON SITE AND NOT SCALED OFF THIS DRAWING BEFORE ORDERING AND STARTING WORK ON SITE
© MACKENZIE WHEELER