

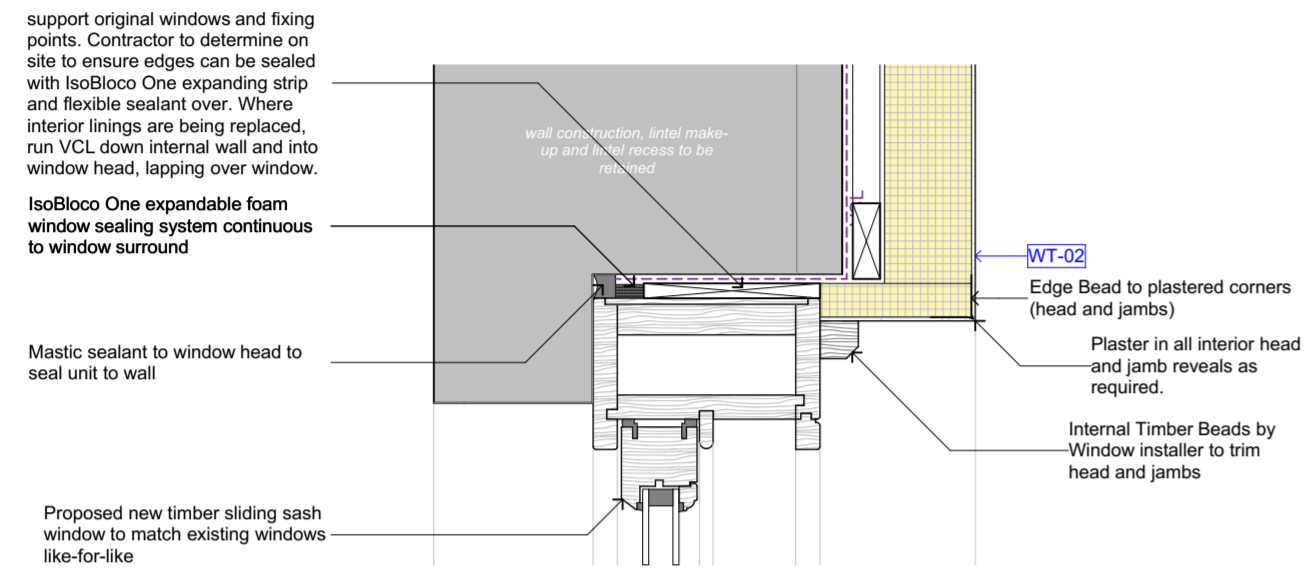




Rev	Ch	Details	Date

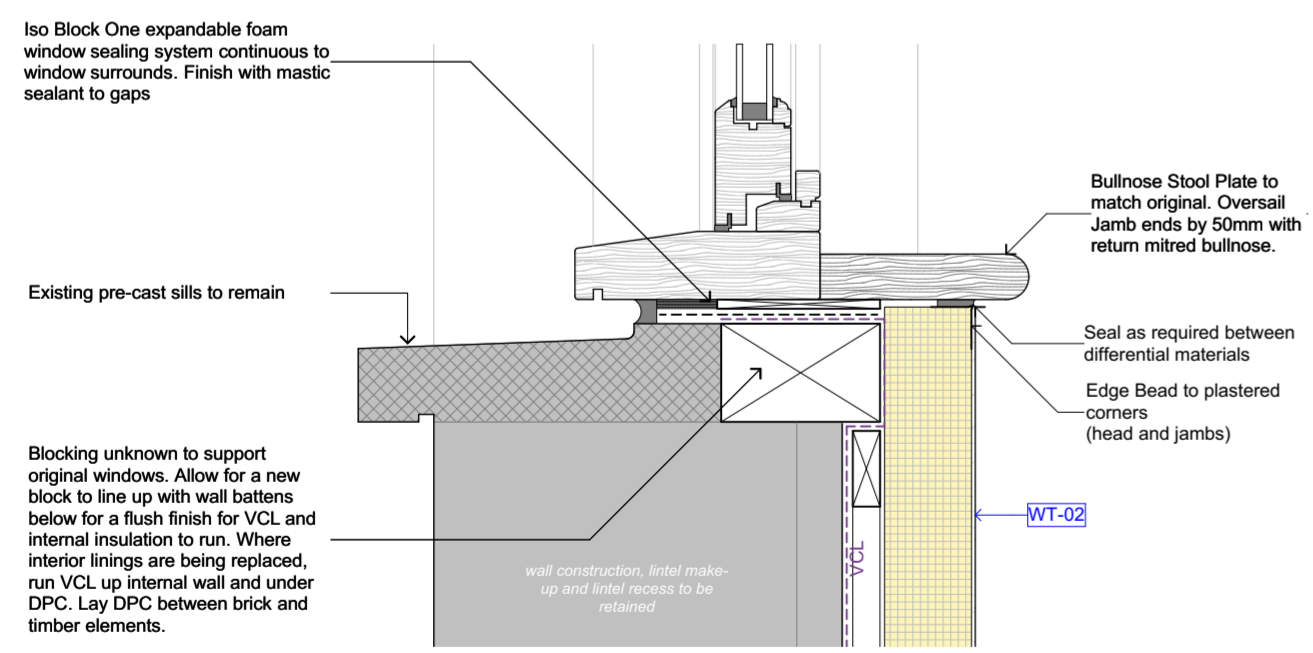

NEW WINDOW HEAD & JAMB DETAIL

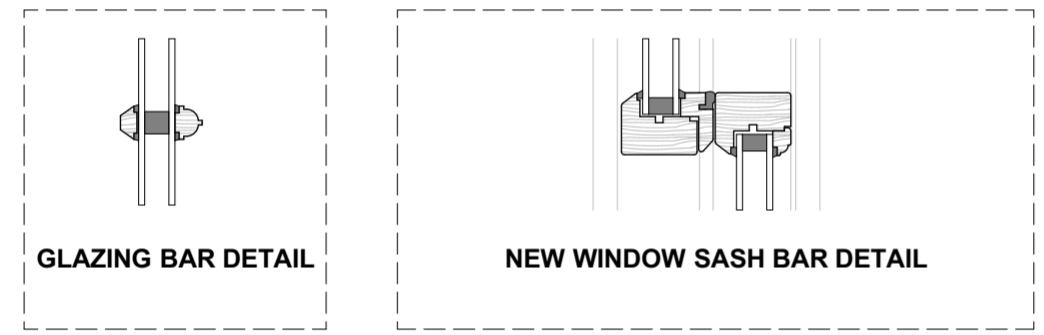

NEW WINDOW SILL DETAIL

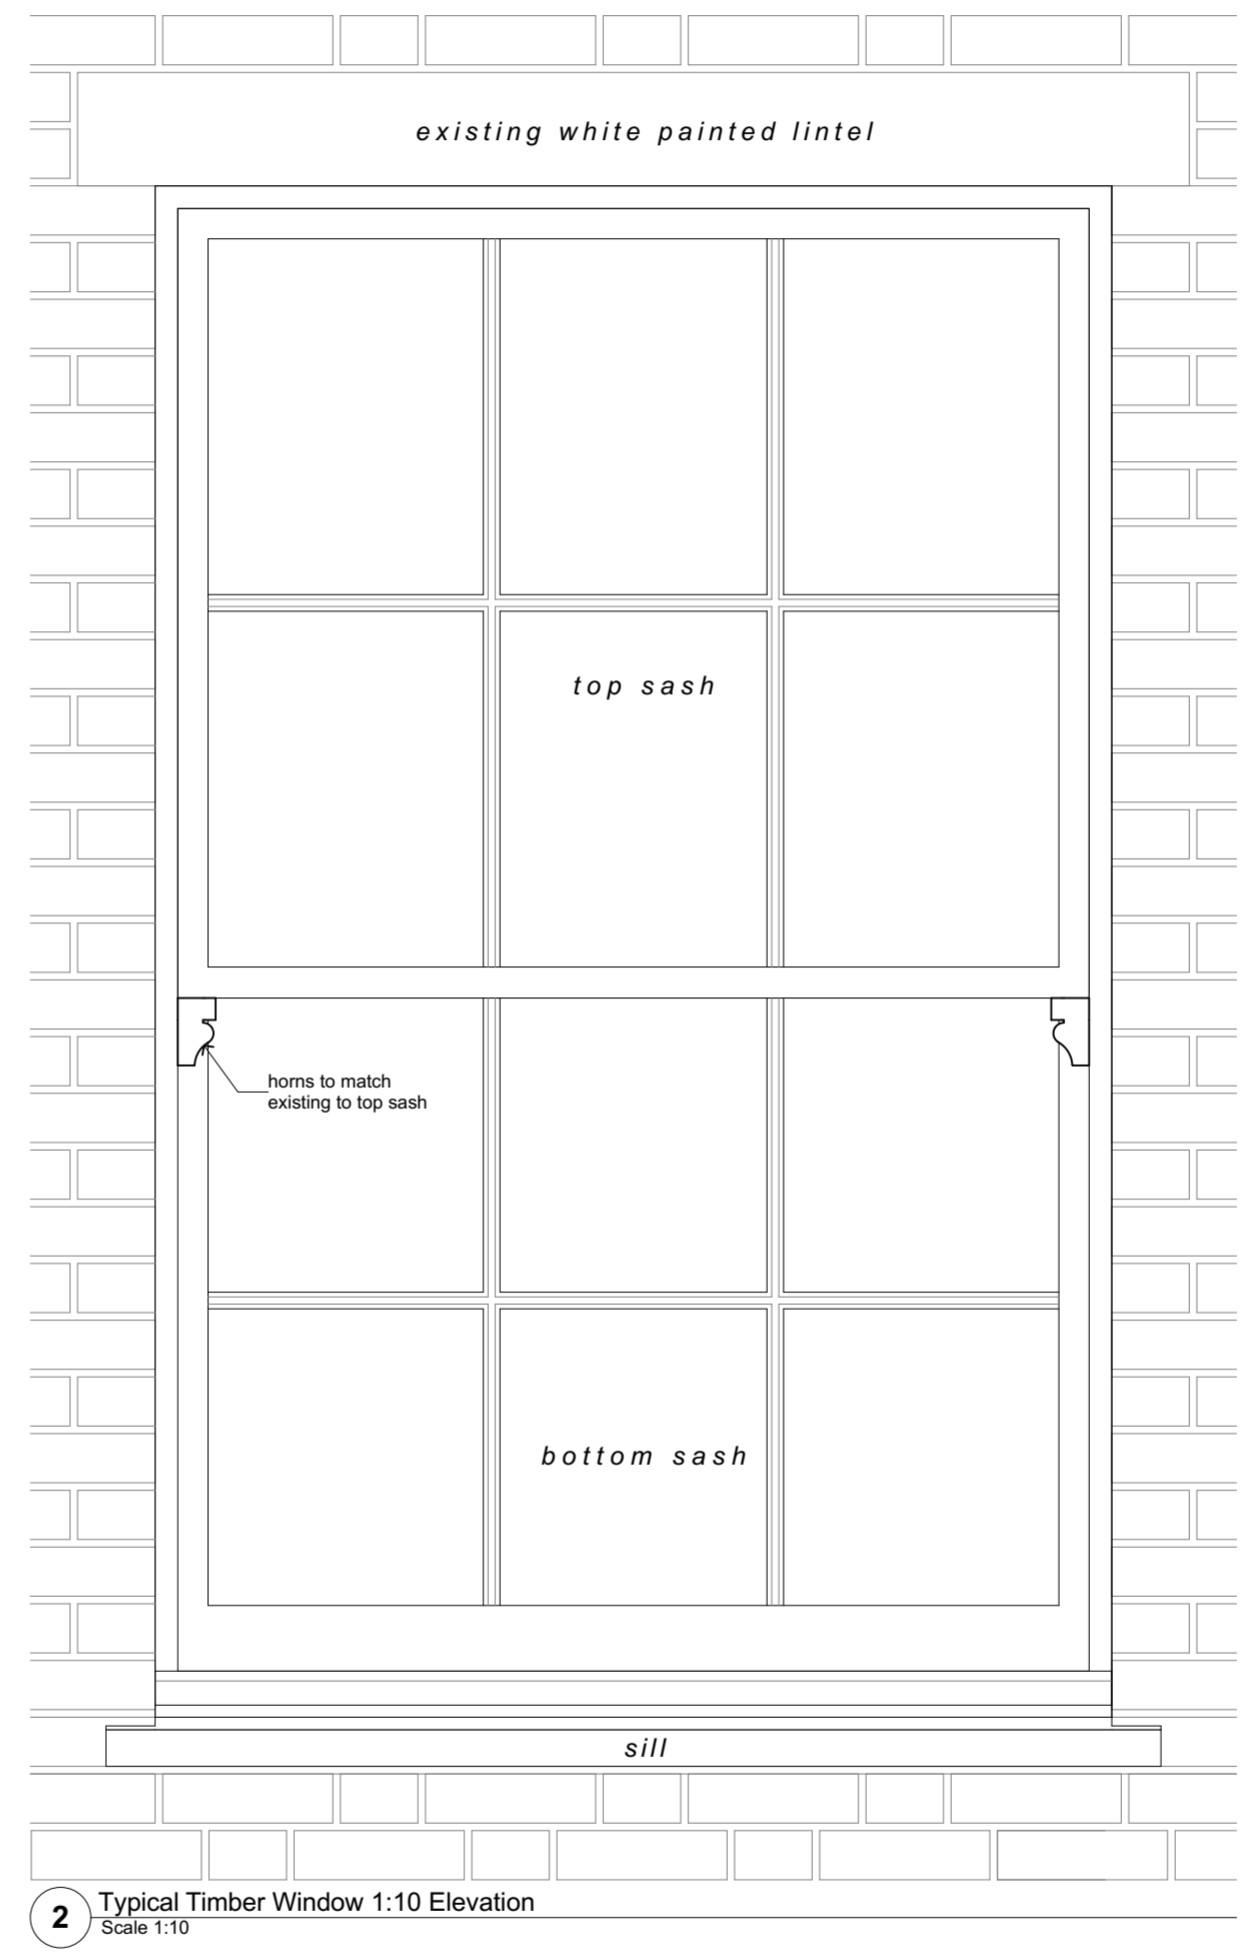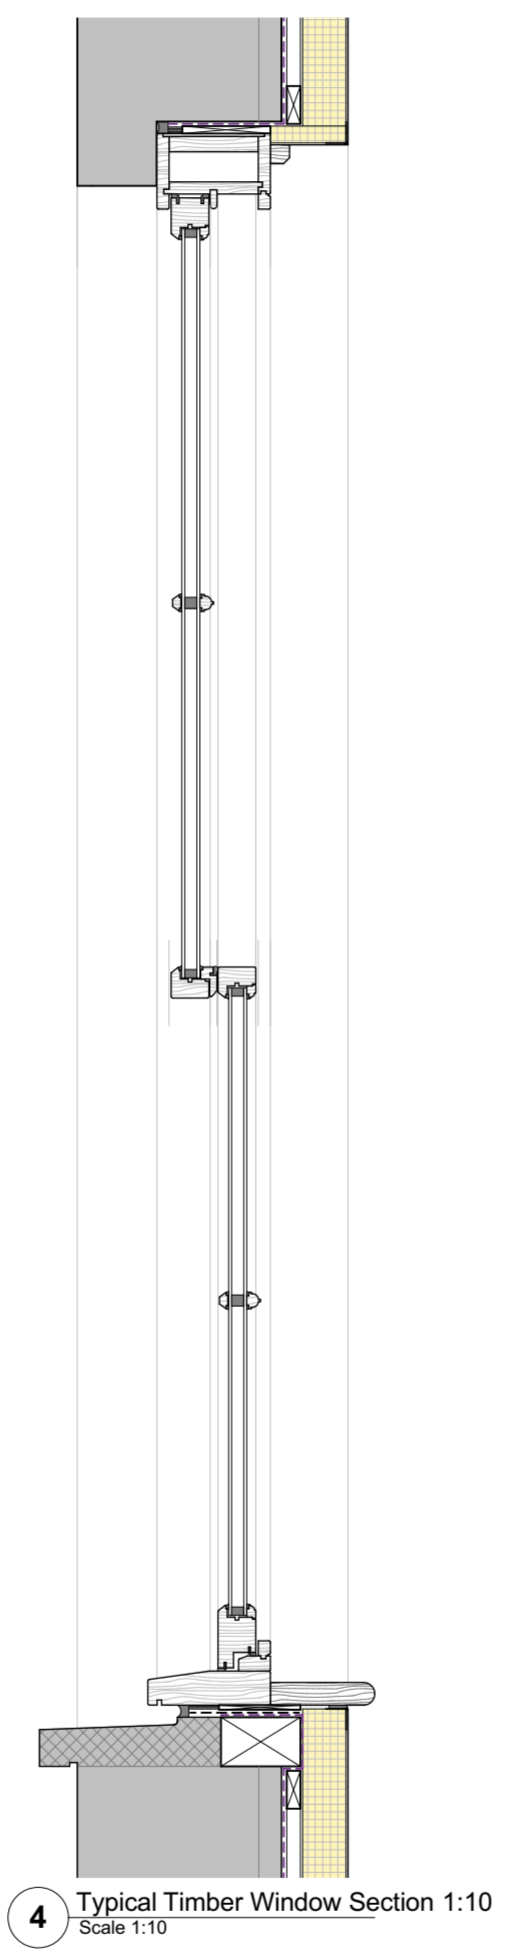

3 Window Details  
Scale 1:5

S/A  
10a Branch Place  
London N1 5PH  
p: 0207 686 3445  
e: info@scenarioarchitecture.com  
w: www.scenarioarchitecture.com

Project Name:  
**8\_Mornington\_Terrace**

Client:  
**H and P Augar**

Site Location:  
**8 Mornington Terrace London NW1 7RR**

Drawing not to be used other than the purpose for which it was prepared. It is supplied without liability for errors or omissions. Do not scale from the drawing. All dimensions are to be checked on site. This drawing is to be read in conjunction with all other drawings. Notes on this drawing will apply to all other drawings where a similar position exists.

Scale @ A2  
**1:100, 1:10, 1:5**

Project No.  
**105**

Drawing Name  
**Timber Window Details**

Drawing Number  
**1.1**

Rev