
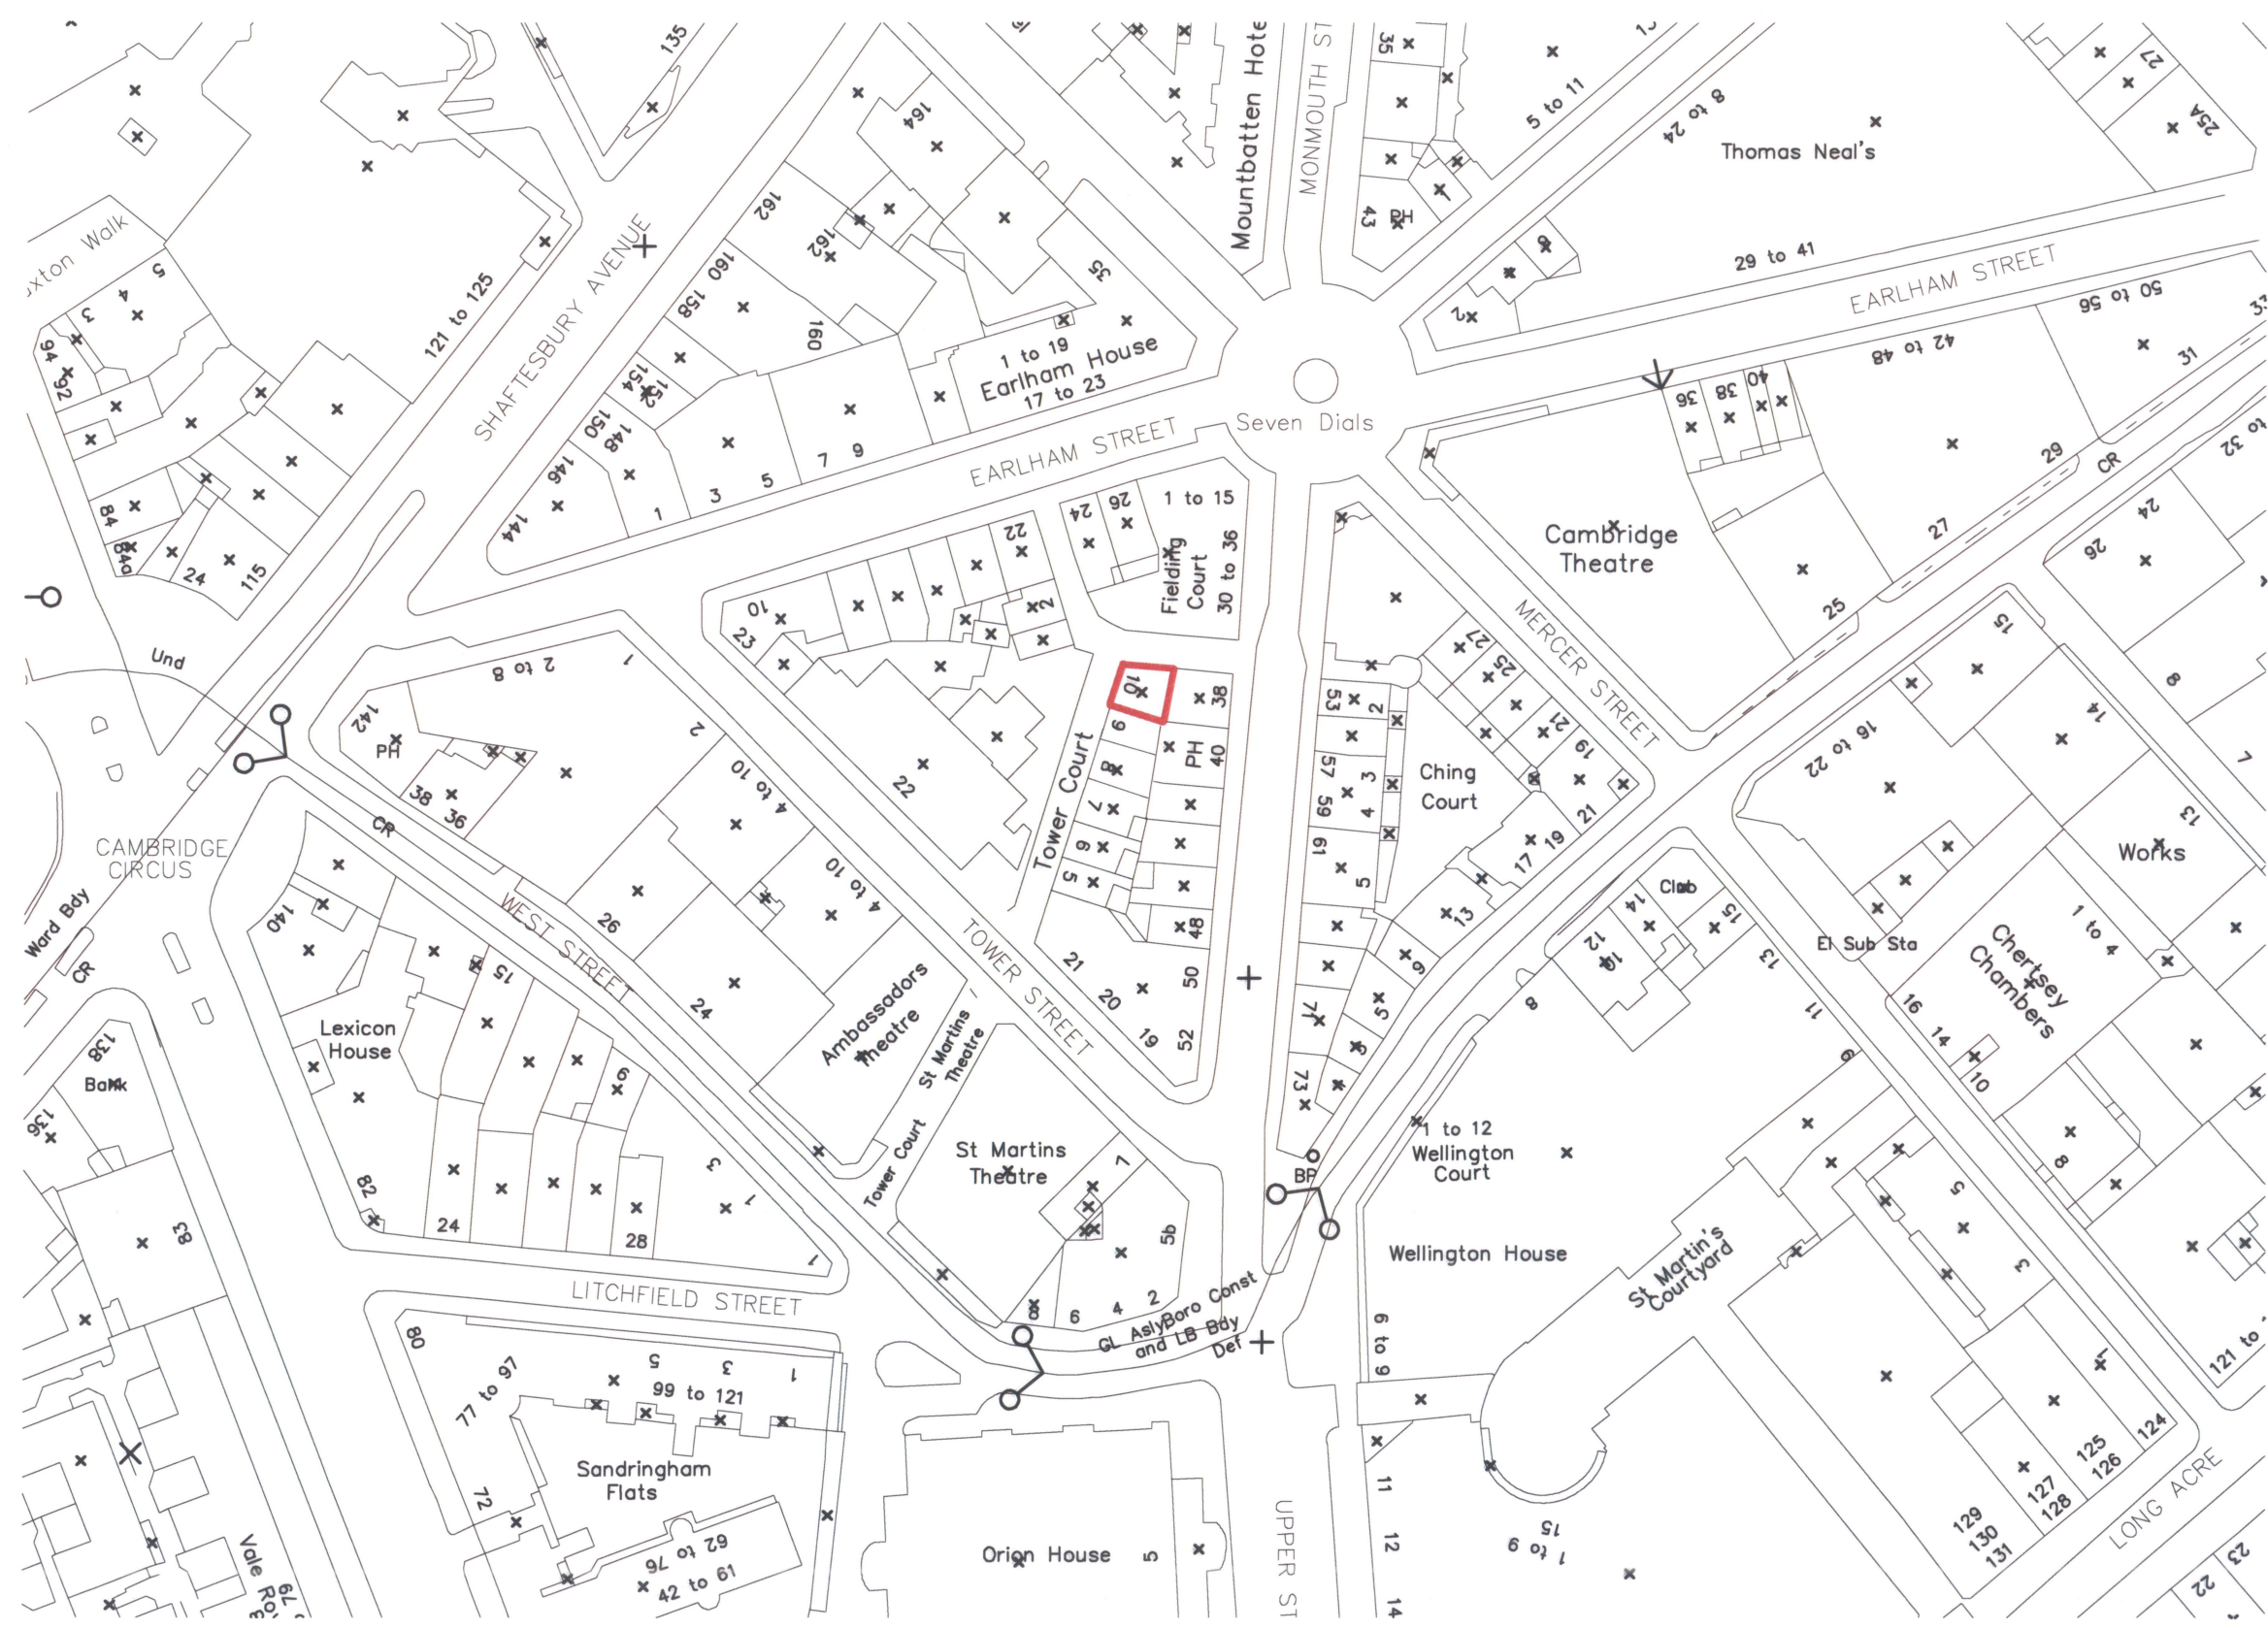


- NOTES:
- 1. DO NOT SCALE
 - 2. DRAWINGS TO BE READ IN CONJUNCTION WITH ALL SERVICES AND STRUCTURAL ENGINEERS DRAWINGS & SPECIFICATIONS.
 - 3. © COPYRIGHT. DRAWINGS NOT TO BE REPRODUCED OR USED WITHOUT PRIOR WRITTEN CONSENT.

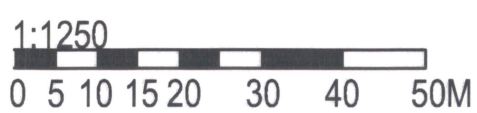

PLANNING

REF	DATE	REVISION	DRN	CHK
SCALE @A4	DATE	DRAWN BY	CHECKED BY	
1:1250	24.02.20	LS	MT	

DRAWING

Site Location Plan

PROJECT
10 Tower Court, WC2H 9NU
Pavement Light

CLIENT
Mr Richard Friedhoff

RIDGE

HARLING HOUSE
47-51 GREAT SUFFOLK ST.
LONDON
SE1 0BS

TEL: 020 7593 3400
FAX: 01993 815004

www.ridge.co.uk

DRG NO	REV
A011	-
FILE REFERENCE:	
XREF FILE REFERENCE:	