
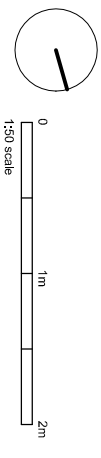


NOTES

DO NOT SCALE FROM DRAWING.
DIMENSIONS TO BE CONFIRMED
ON SITE

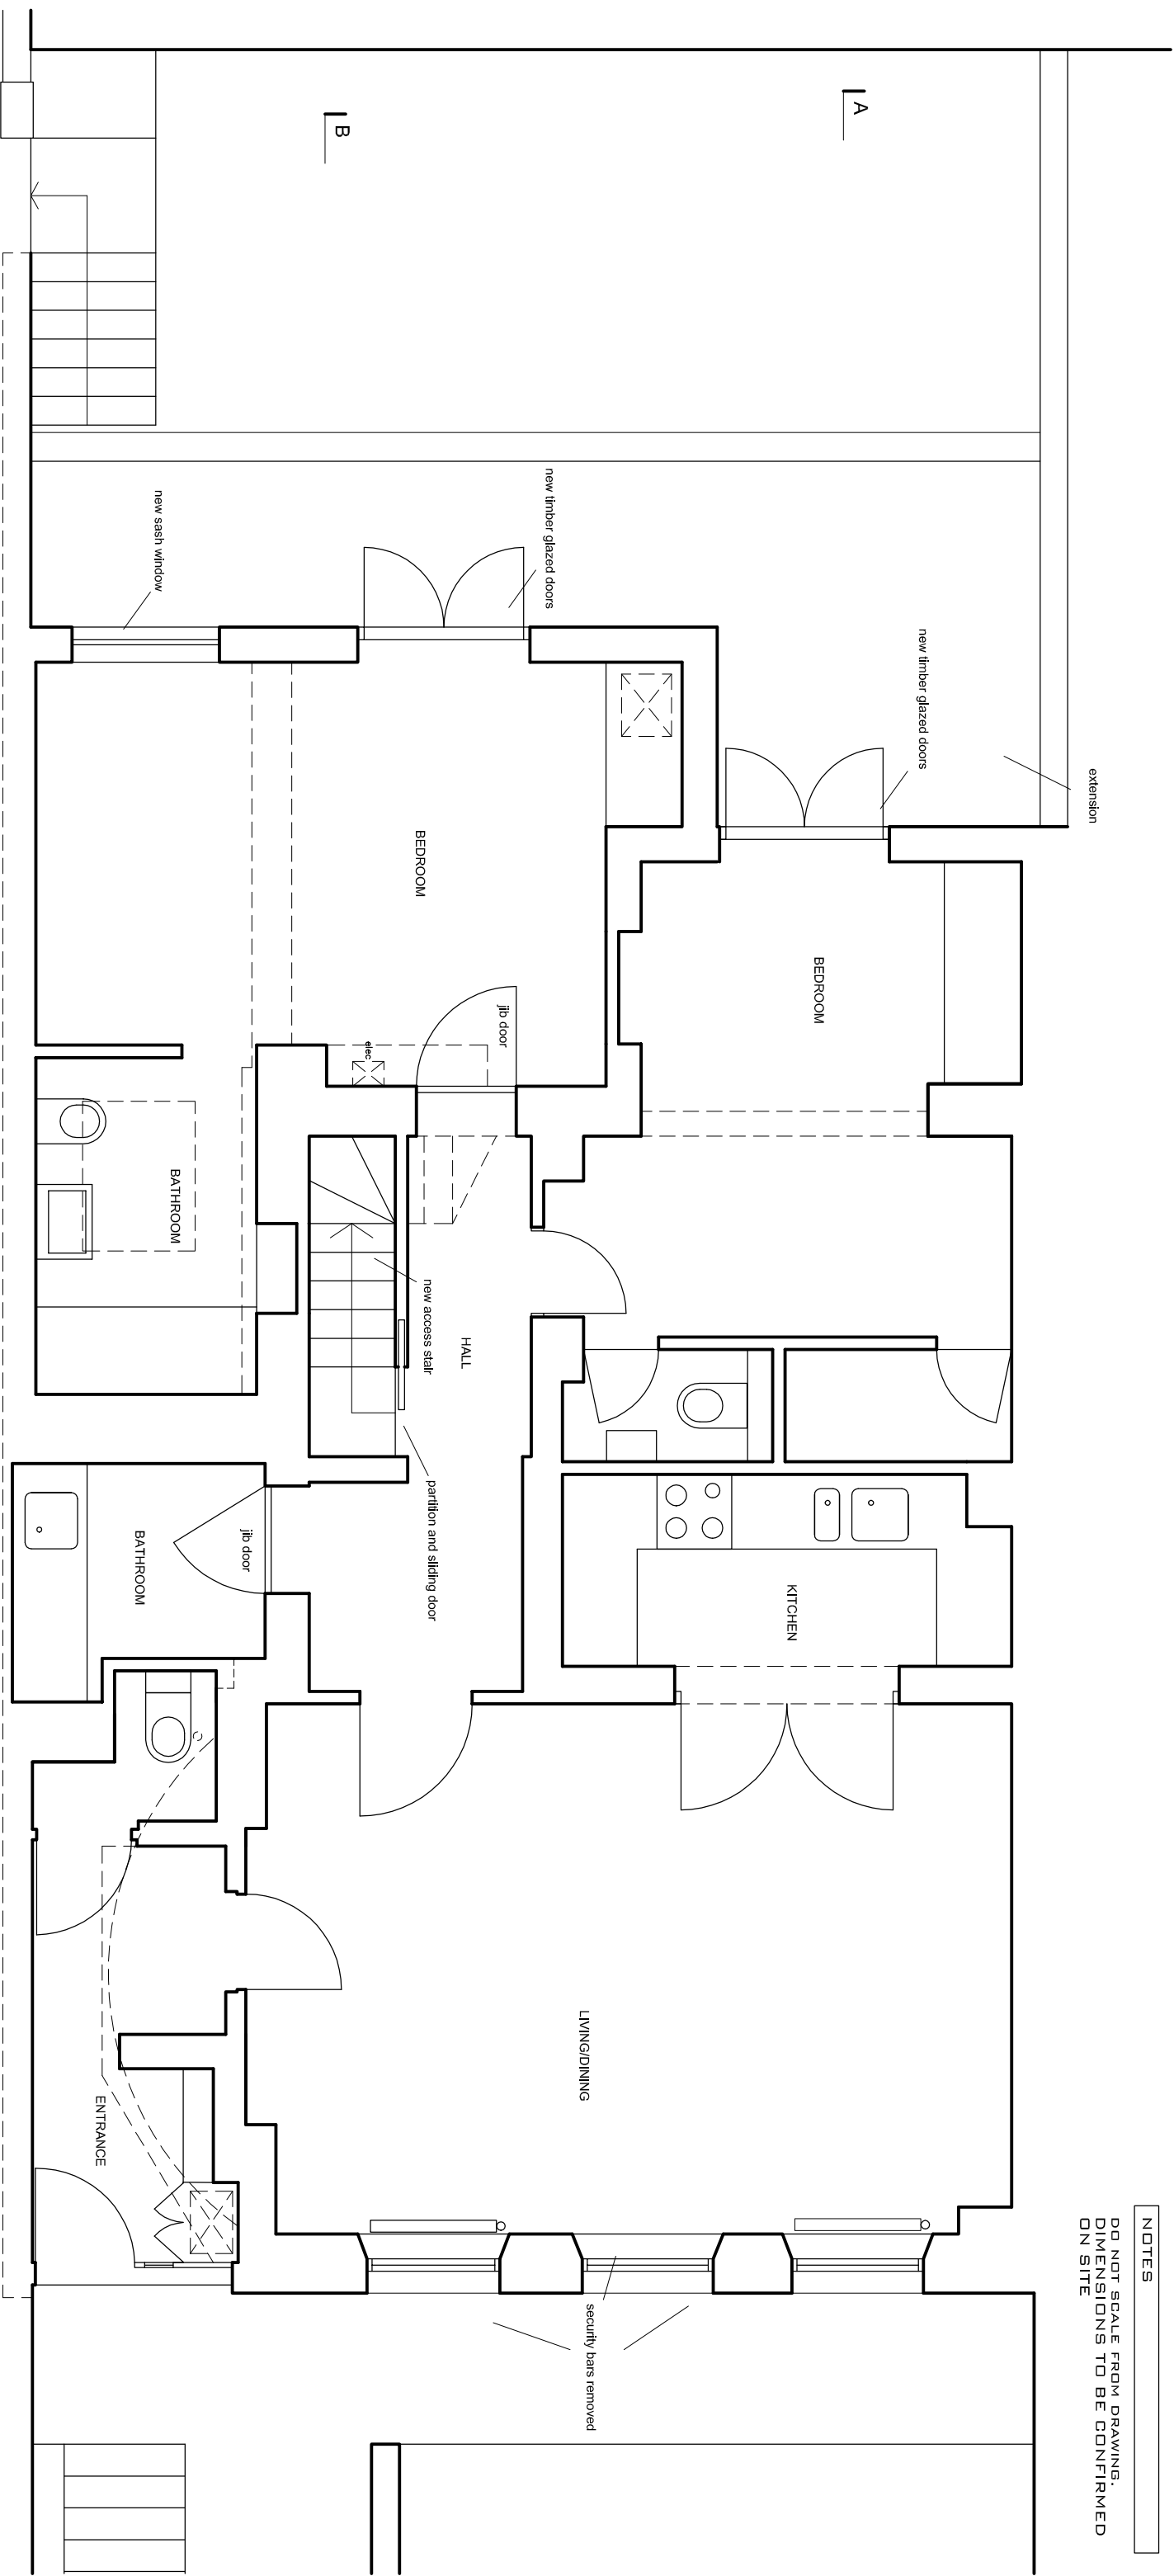

DAVIES ARCHITECTURE LTD ©

28 ELLIOTT SQ
LONDON NW3 3SU
TEL 020 7483 0669

JOB
MRS & MRS SMILLIE
14 CHALCOT SQ
LONDON NW1

TITLE
PROPOSALS
PLAN
BASEMENT

DATE 5.3.20
SCALE 1:50 @A3

DRAWING NO CHA14-PL2-GA-01A