


NOTES

DO NOT SCALE FROM DRAWING.
DIMENSIONS TO BE CONFIRMED
ON SITE

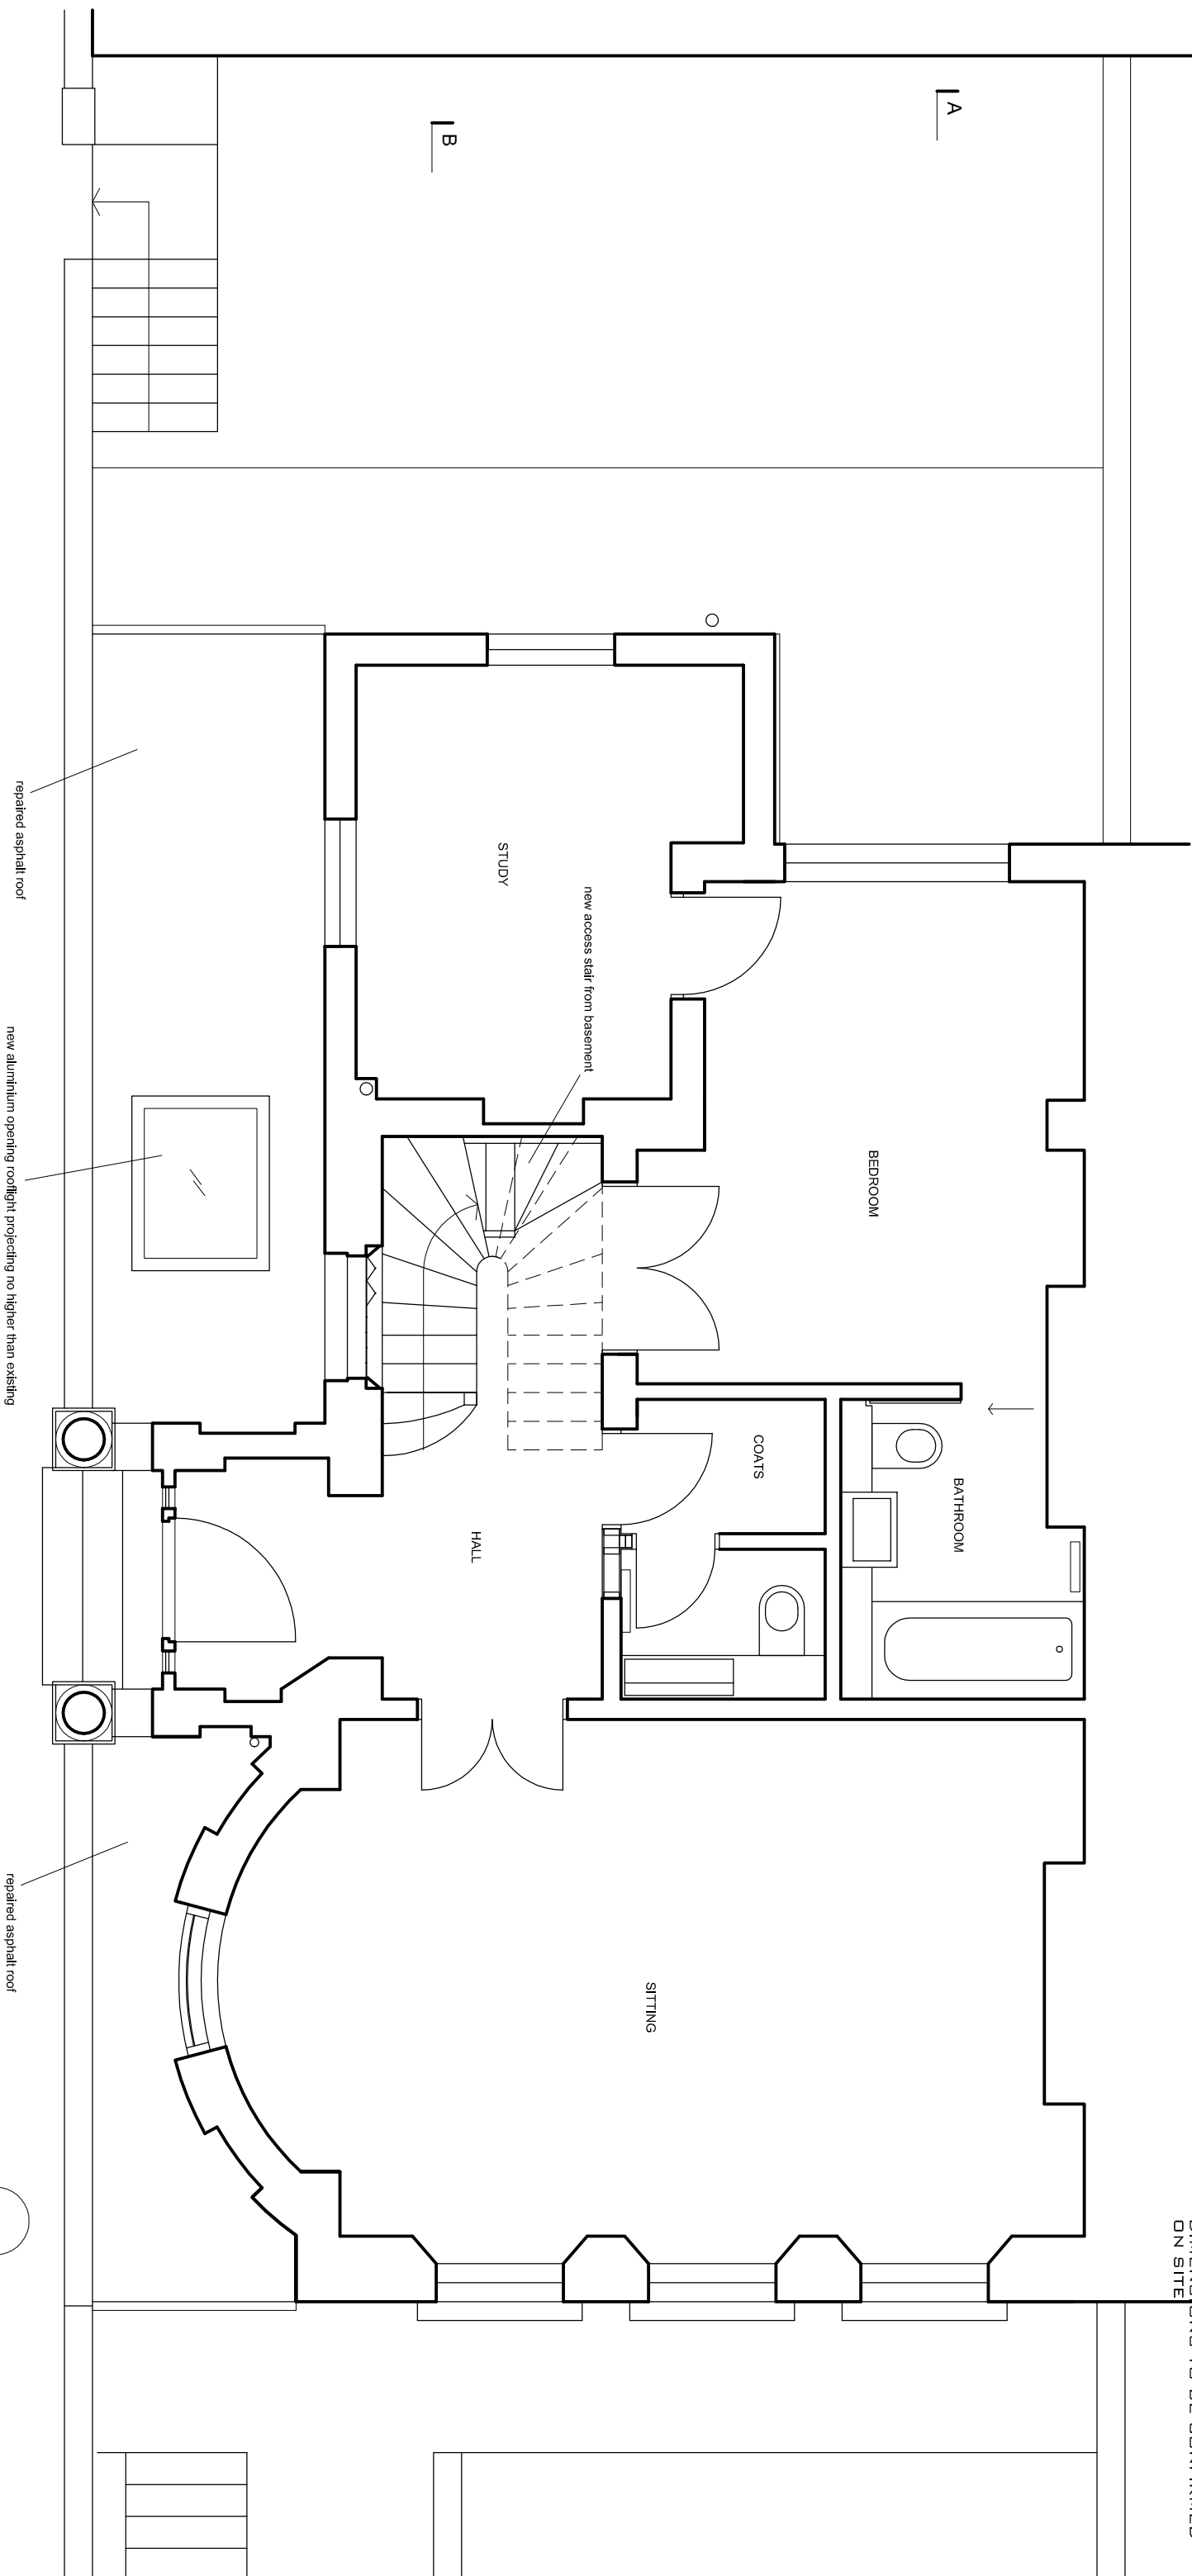

DAVIES ARCHITECTURE LTD ©

28 ELLIOTT SQ
LONDON NW3 3SU
TEL 020 7483 0669

JOB
MRS & MRS SMILLIE
14 CHALCOT SQ
LONDON NW1

TITLE
PROPOSALS
PLAN
GROUND (SHOWING UPPER DWELLING)

DATE 19.12.19
SCALE 1:50 @A3

DRAWING NO CHA14-PL2-GA-02A