


1:500 @ A4

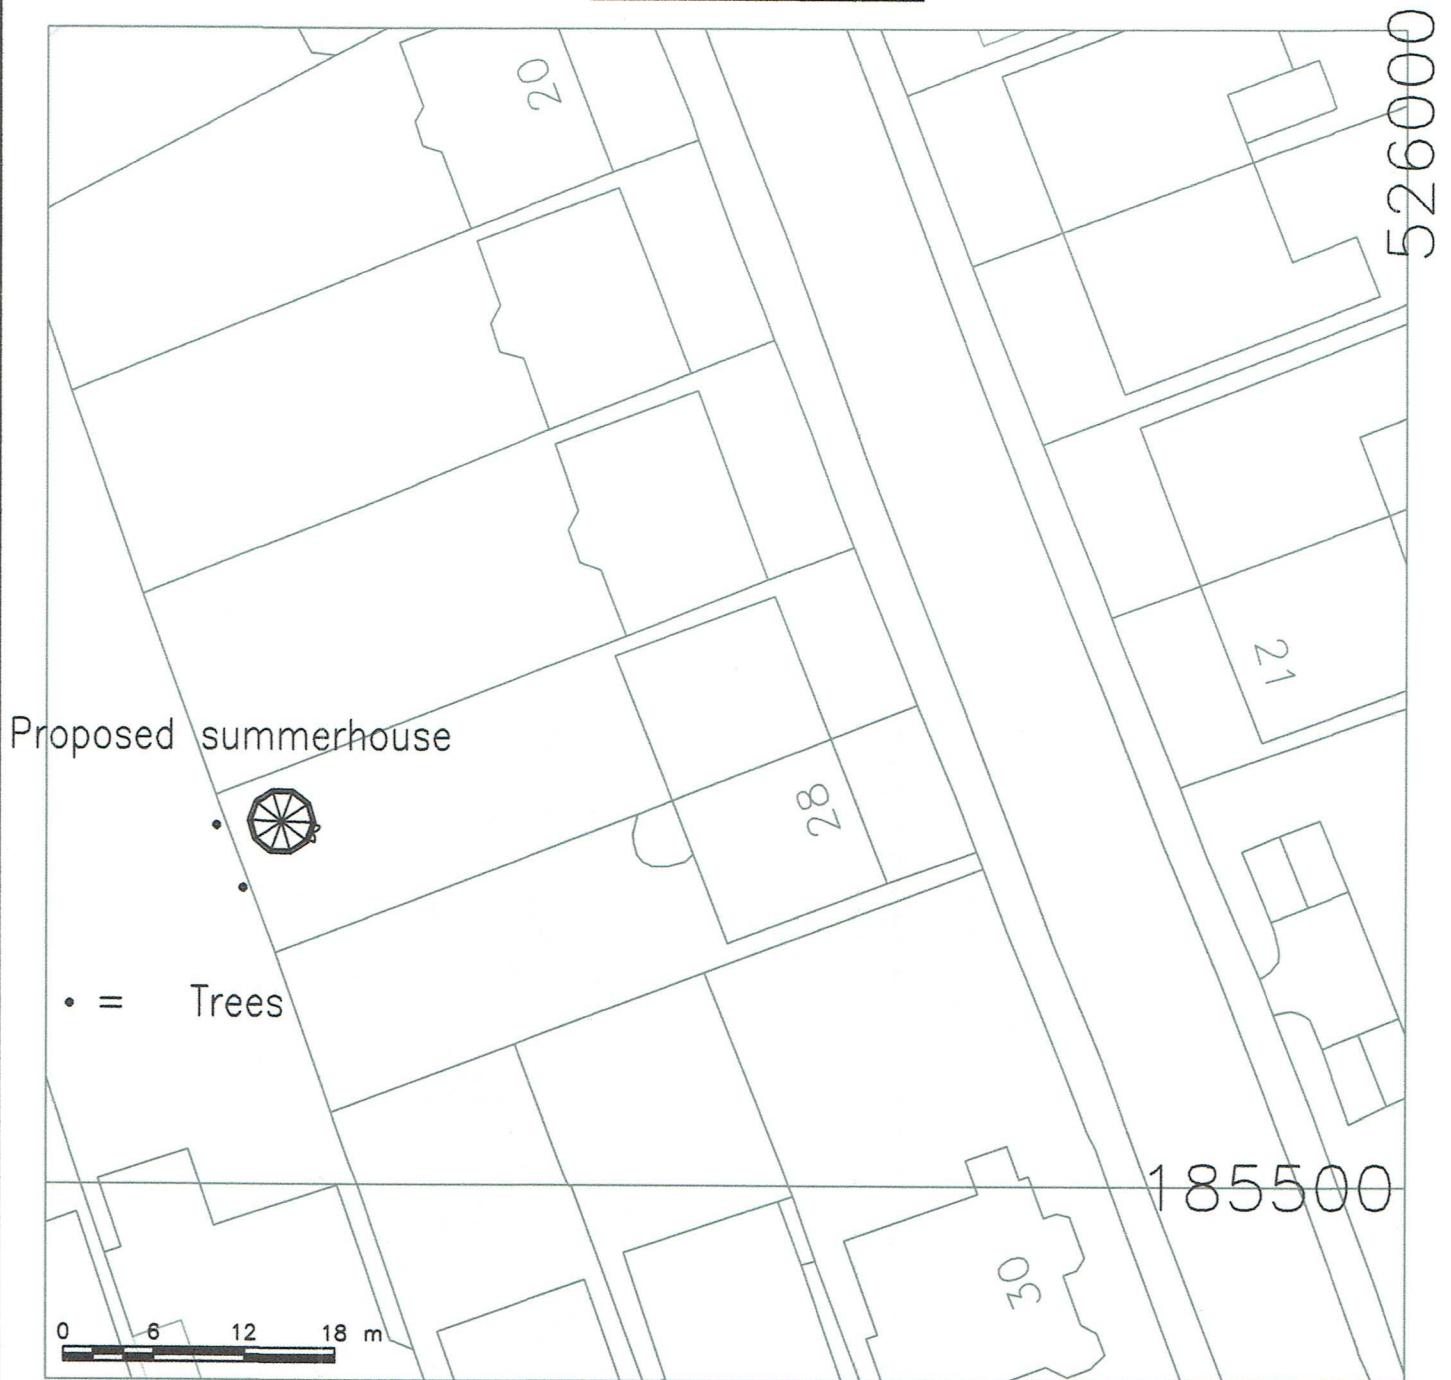

PROPOSED REPLACEMENT  
SUMMERHOUSE

DRAWING NO. CH2420-5



  
**CHELSEA**  
SUMMERHOUSES

CHELSEA SUMMERHOUSES LTD. OWN THE COPYRIGHT OF  
THIS DRAWING, UNAUTHORISED PARTIAL OR COMPLETE  
REPRODUCTION, IN EITHER TWO OR THREE DIMENSIONAL  
FORM, MAY RESULT IN LEGAL ACTION.