




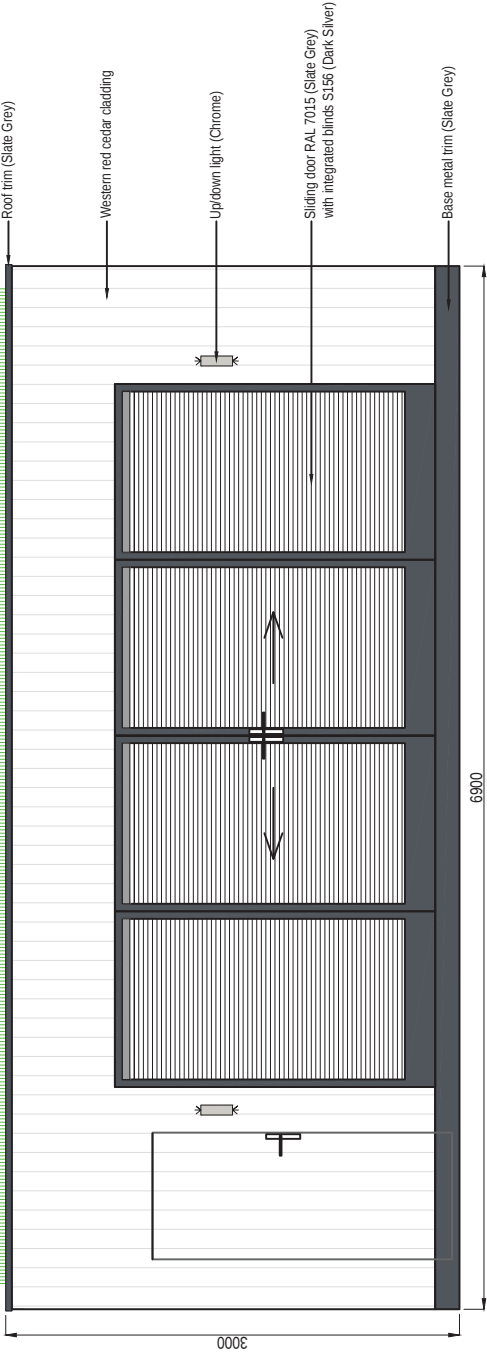


PROP 02
ELEVATION A-A
SCALE: 1:50@A4
A4

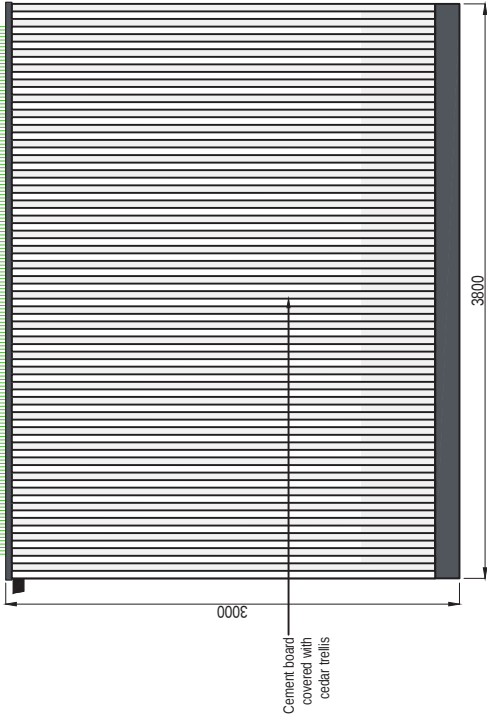

PROP 03
ELEVATION B-B
SCALE: 1:50@A4
A4

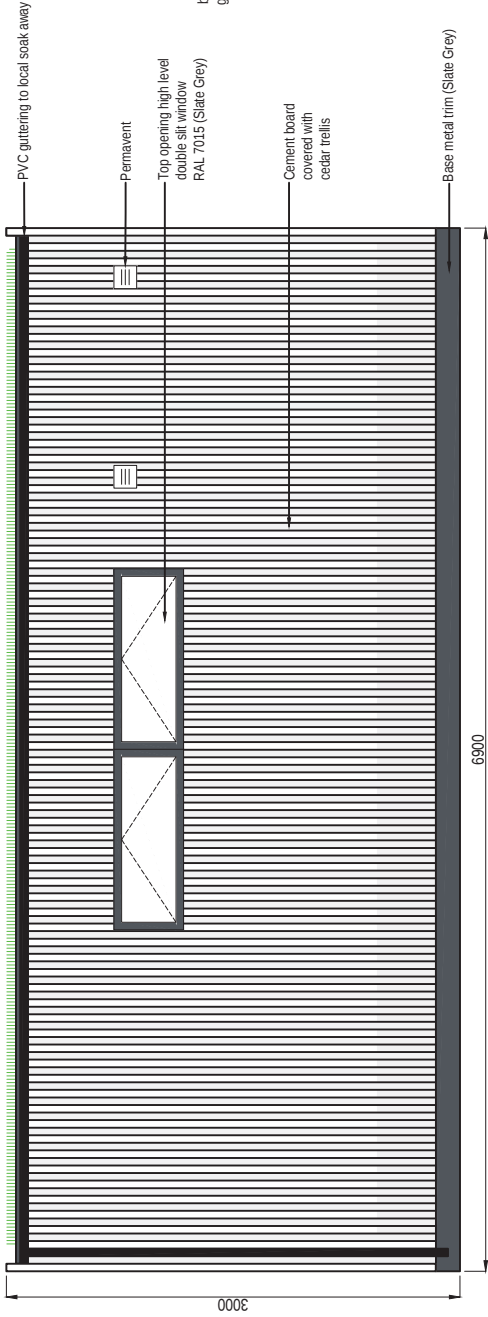

PROP 04
ELEVATION C-C
SCALE: 1:50@A4
A4

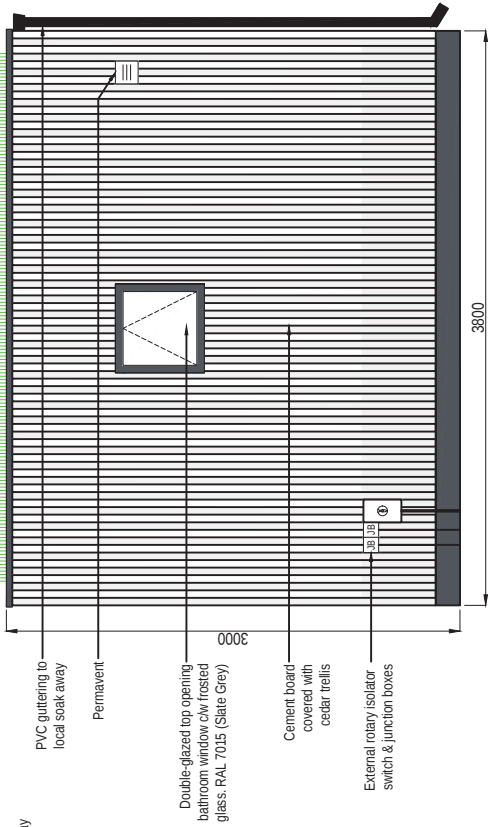

PROP 05
ELEVATION D-D
SCALE: 1:50@A4
A4

ROOMS OUTDOOR

Rooms Outdoor Limited
14 Market Road
London, N7 9PW
Tel: +44 (0) 20 707 0088
www.roomsoutdoor.co.uk

CLIENT NAME
Adam & Christine Ohlson

CLIENT ADDRESS
115 Chetwynd Road, London, NW5 1DA

DRAWING NAME
CUBERNO - ELEVATIONS A-A, B-B, C-C, D-D

DRAWING NUMBER
C27849 - 2

DRAWING DATE
01/04/2020

SCALE
1:50@A4

DRAWN BY
JM

DO NOT SCALE OFF THIS
DRAWING
COPYRIGHTS REMAINS WITH
ROOMS OUTDOOR LTD
REPORT ANY DISCREPANCIES
TO ROOMS OUTDOOR LTD

SIGNED ON BEHALF OF CLIENT

DATE

SIGNED ON BEHALF OF ROOMS OUTDOOR LTD

DATE