



6 SECTION F-F
A3
0mm 1000mm 2000mm 3000mm 4000mm 5000mm
SCALE BAR

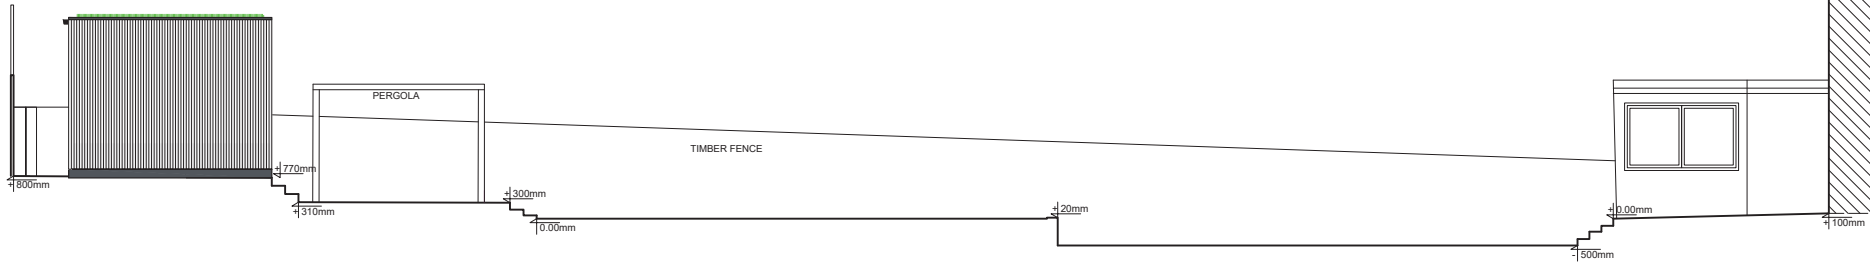


5 SECTION E-E
A3
0mm 1000mm 2000mm 3000mm 4000mm 5000mm
SCALE BAR

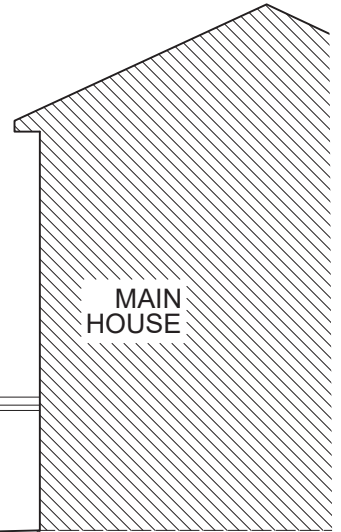

MAIN HOUSE



ROOMS OUTDOOR		<small>Rooms Outdoor Limited 14 Market Road London W17 9PW Tel: +44 (0) 20 7607 0080 www.roomsoutdoor.co.uk</small>		
		<small>CLIENT NAME</small> Adam & Christine Ohlson		
<small>CLIENT ADDRESS</small> 115 Chetwynd Road, London, NW5 1DA		<small>DRAWING NAME</small> PROPOSED SECTION E-E & F-F		
<small>DRAWING NUMBER</small> C27849 - 8	<small>DRAWING DATE</small> 13/03/2020	<small>REV</small> 2	<small>DO NOT SCALE OFF THIS DRAWING COPYRIGHTS REMAINS WITH ROOMS OUTDOOR LTD REPORT ANY DISCREPANCIES TO ROOMS OUTDOOR LTD</small>	
<small>SCALE</small> 1:100@A3		<small>DRAWN BY</small> BD		

Signed on behalf of: Adam & Christine Ohlson		Date:
Signed on behalf of ROOMS OUTDOOR LTD:		Date: