




SCALE 1:500 @ A3

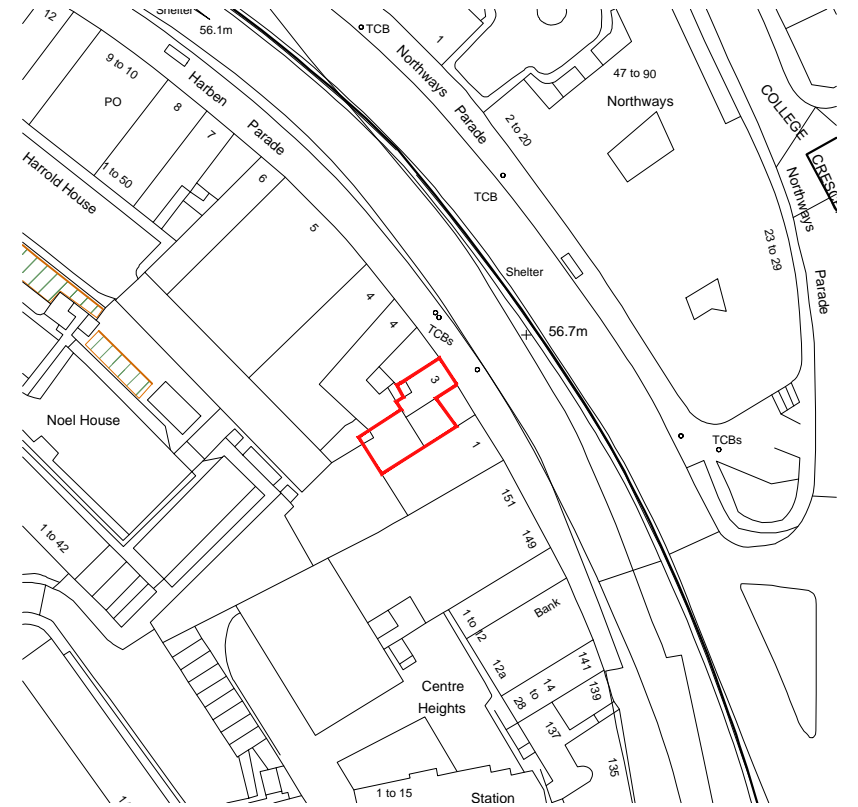

SCALE 1:1250 @ A3

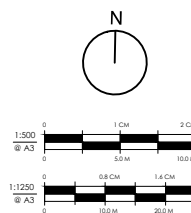

This drawing is copyright of DESIGN EXTENSION. This drawing must be read in conjunction with all other relevant documentation and drawings. No liability will be accepted for any expense, loss or damage of whatsoever nature and however arising from any variation made to this drawing or in the execution of the work to which it relates which has not been referred to them and their approval obtained.

 <div>DESIGN EXTENSION 125, 420 London road, Croydon, CR0 2NT Tel: 020 7856 0495 E: planning@designextension.co.uk www.designextension.co.uk</div>	
Drawing issued for Planning	
Project 3 Harben Parade, NW3 6JP	
Client -	
Title LOCATION PLAN	
Date 31/03/2020	Scale @ A3 1:1250
REV -	Drawing No-Revision: E100