


3 Tanza Rd Location Plan (Proposed Greenhouse).

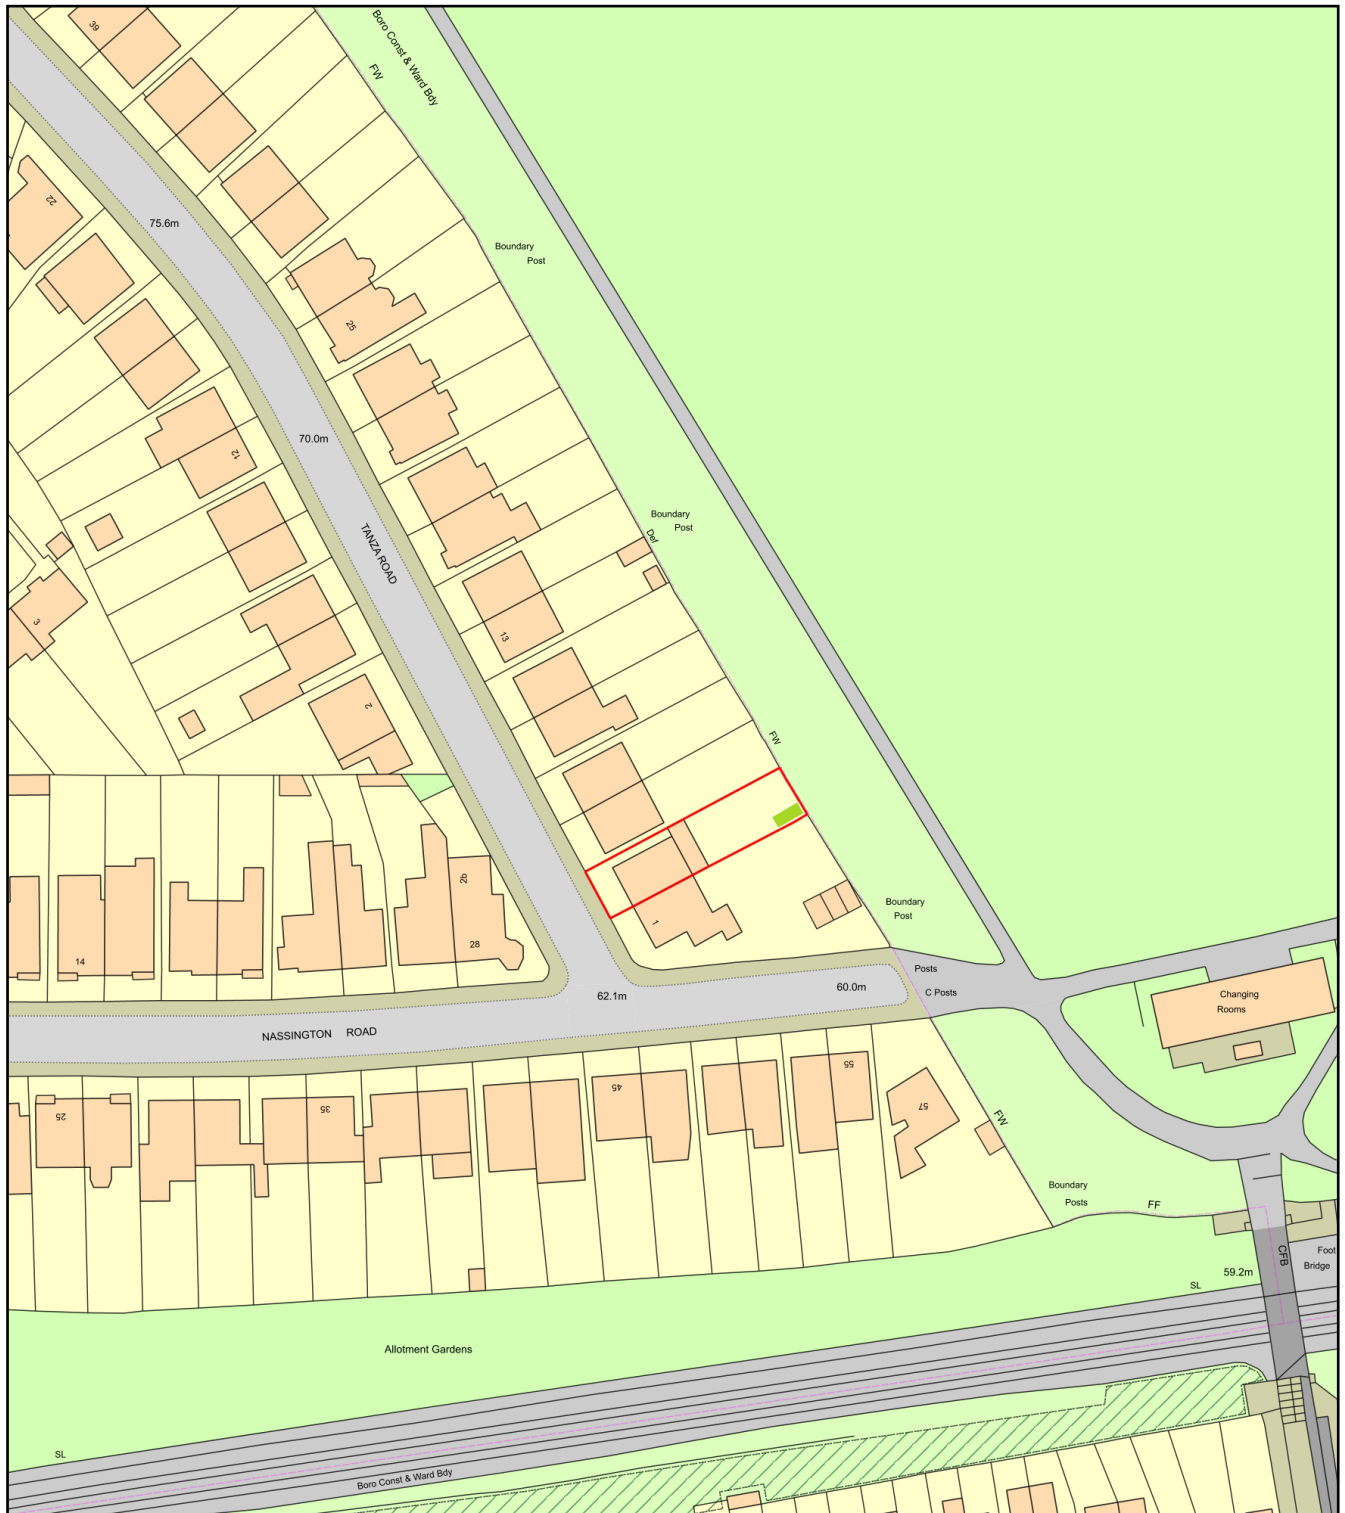

0 50
Metres



Plan Produced for: Suzanne and Joel McDonald

Date Produced: 06 Apr 2020

Plan Reference Number: TQRQM20097115238332

Scale: 1:1250 @ A4