

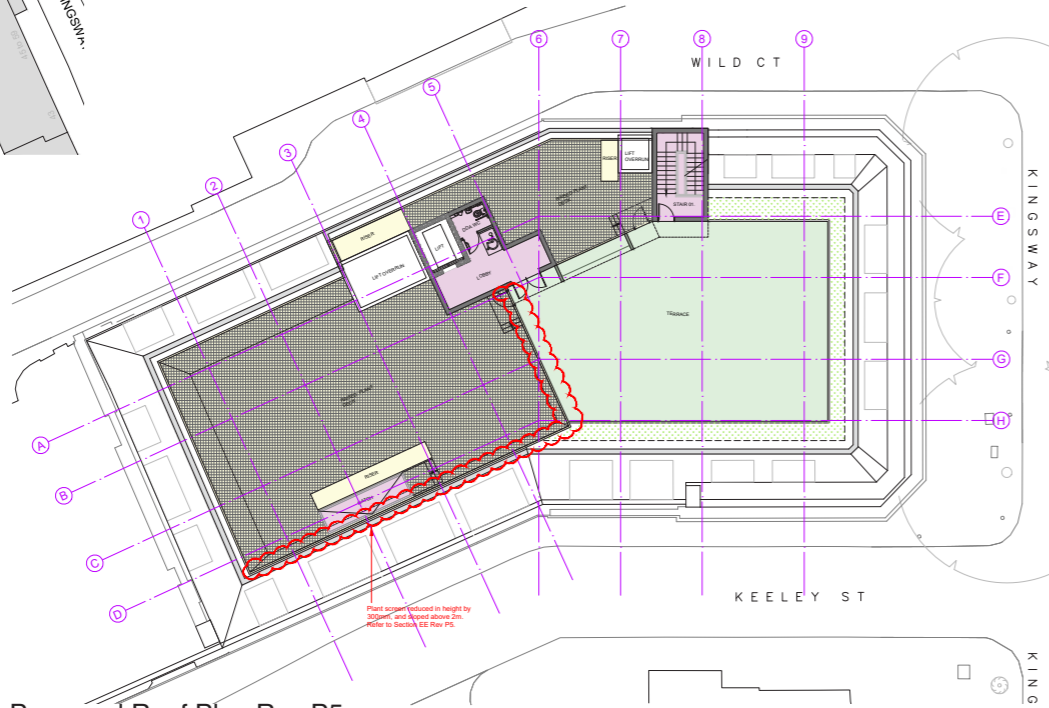


Key Views

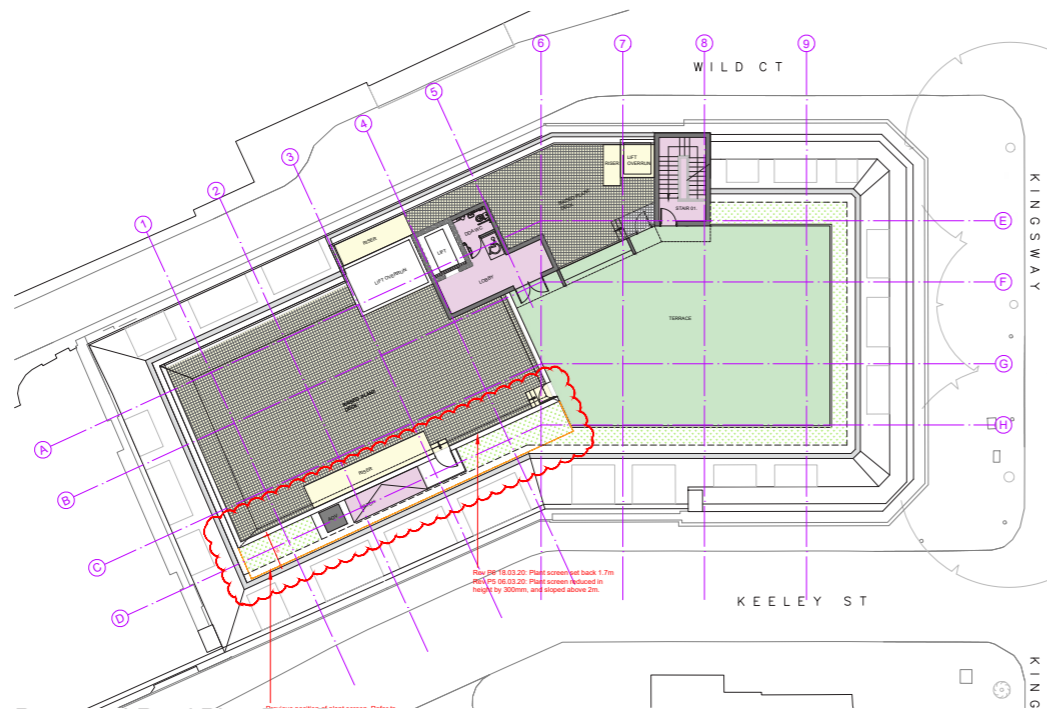

Proposed Roof Plan Rev P5
Plant screen without setback at Keeley Street.

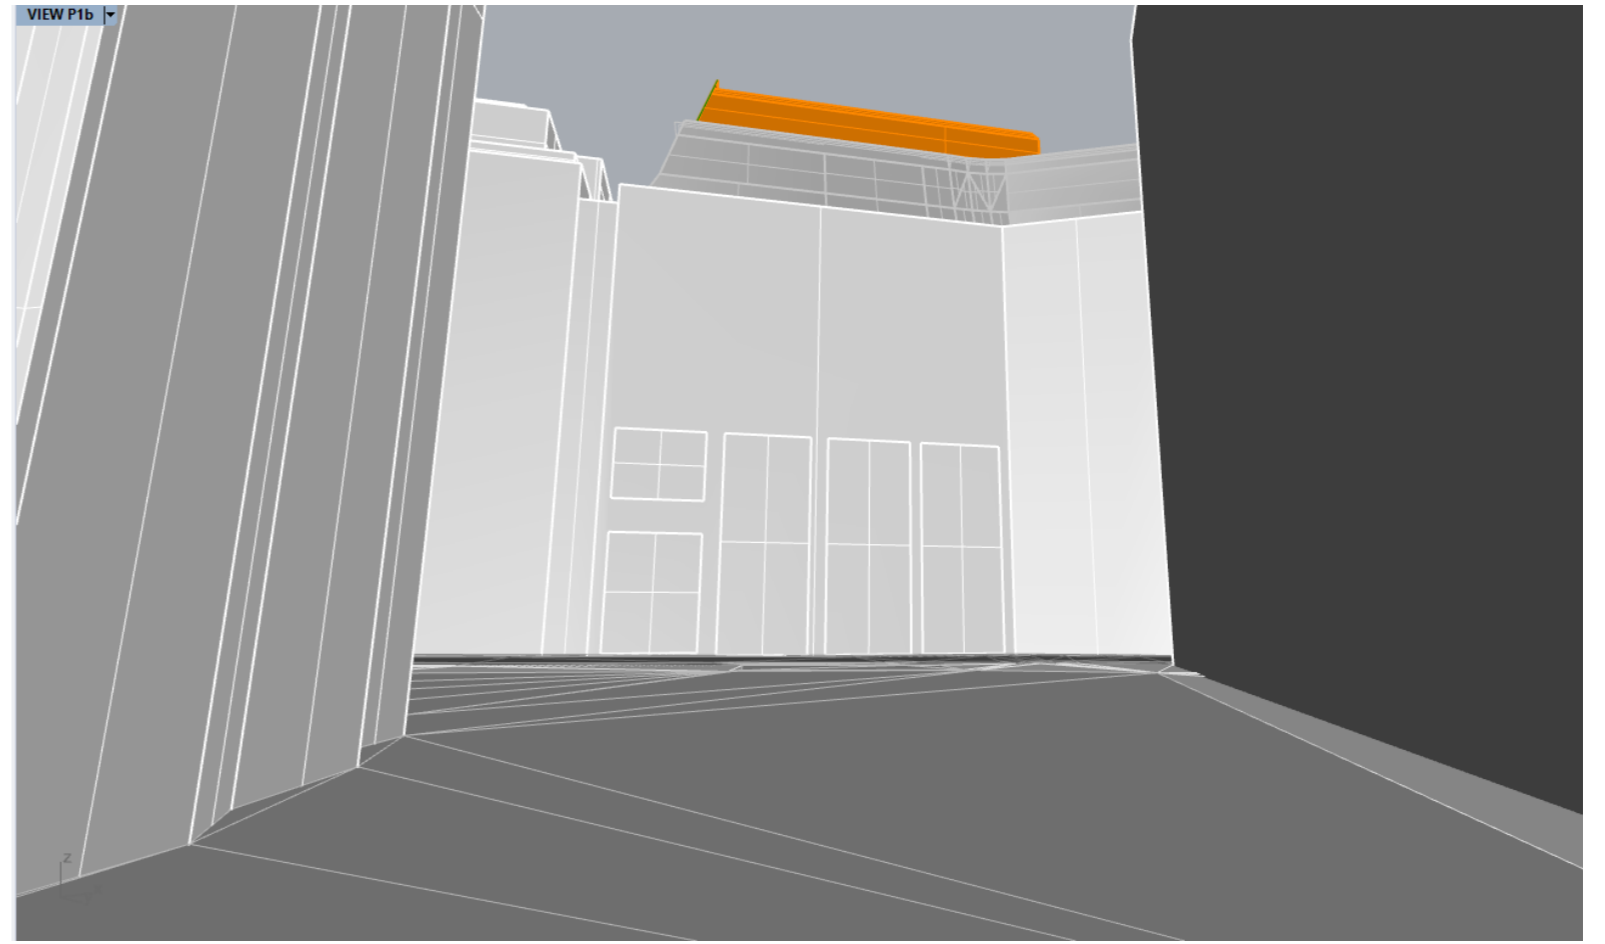

Proposed Roof Plan Rev P6
Plant screen with 1.7m setback at Keeley Street.

