




Dimensions Note:
All sizes to be checked on site by main contractor prior to order.


Drawing Key:
 Indicates existing solid walls.
 Indicates existing stud walls.

Drawing Notes:


Revisions:
D 07/04/2020 Drawings updated.

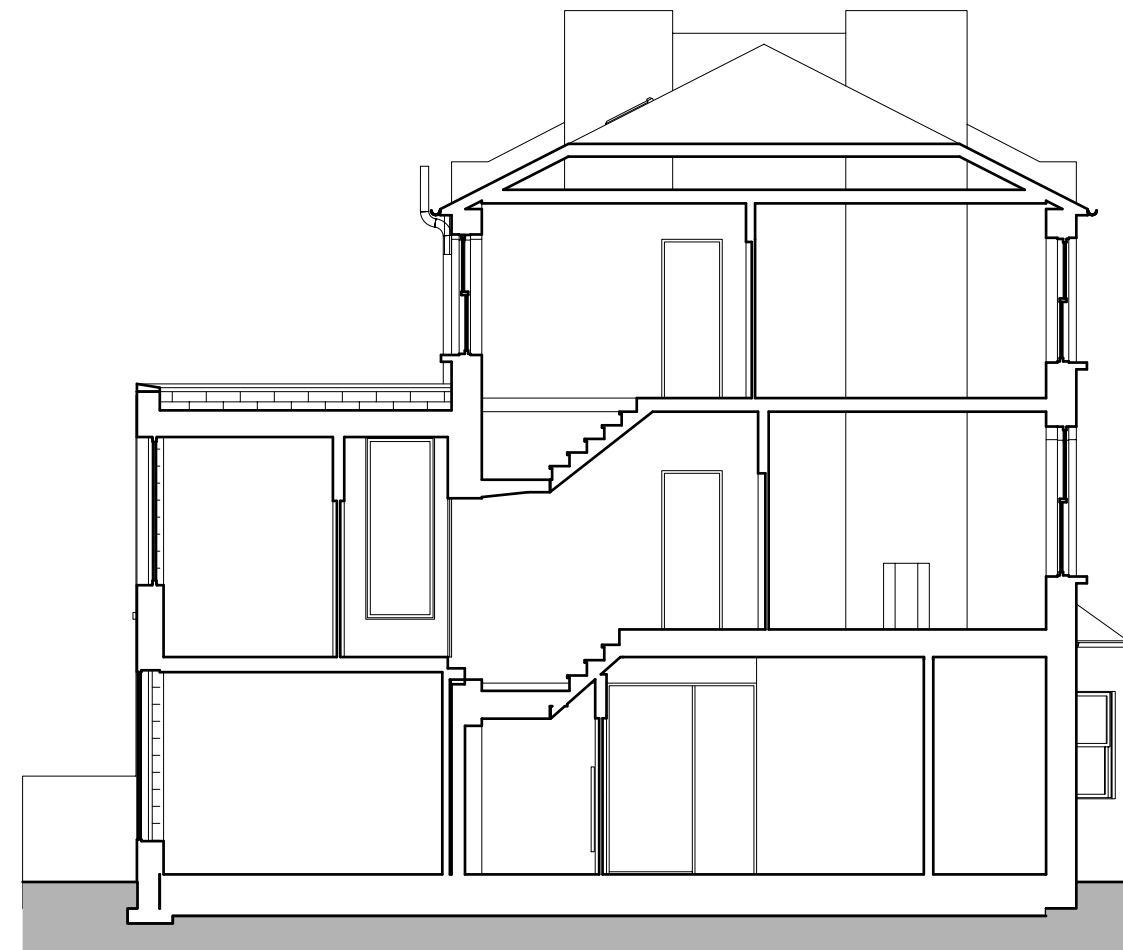


A Section
Scale: 1:100

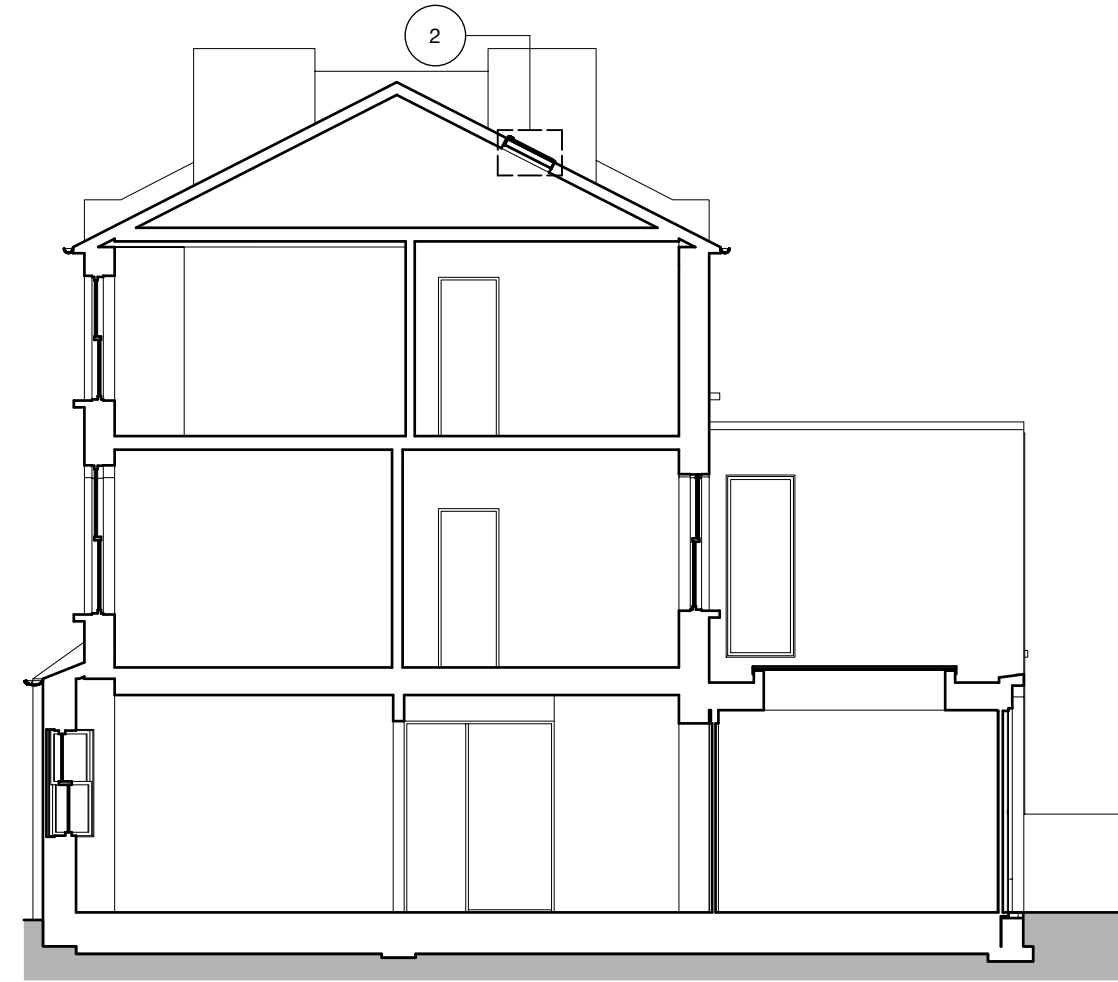


B Section
Scale: 1:100

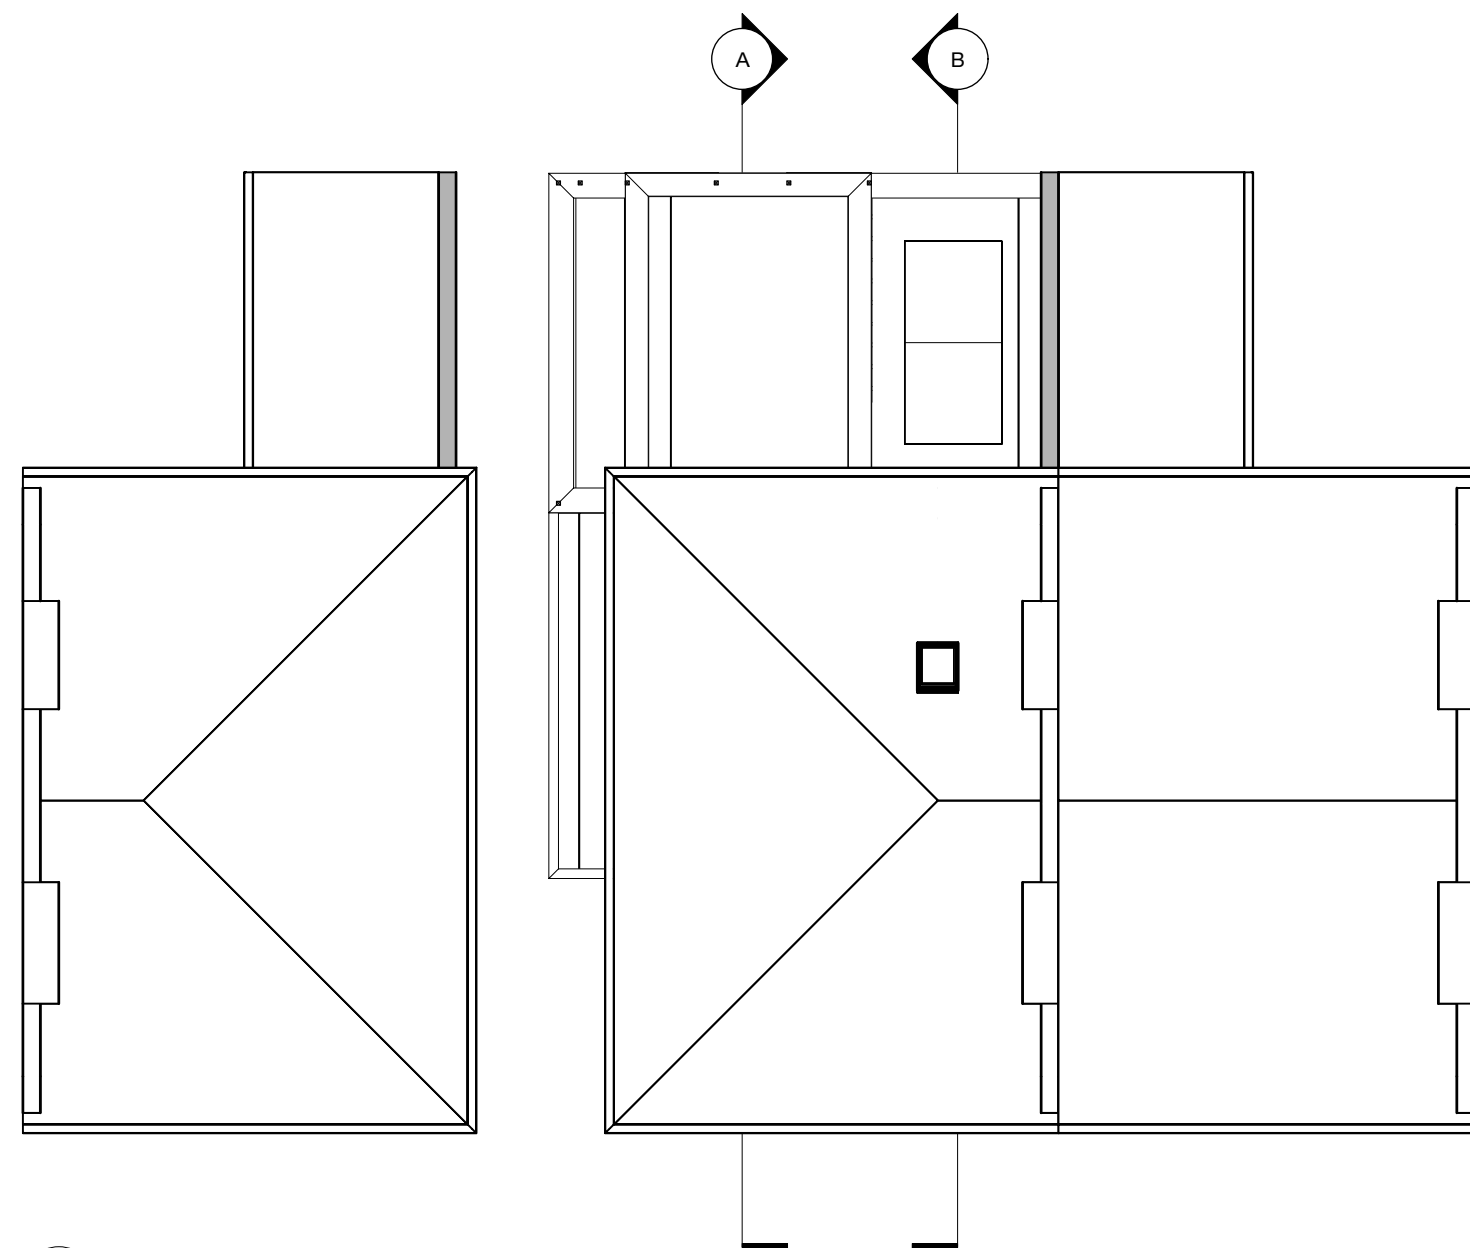

1 Section Key
Scale: 1:100

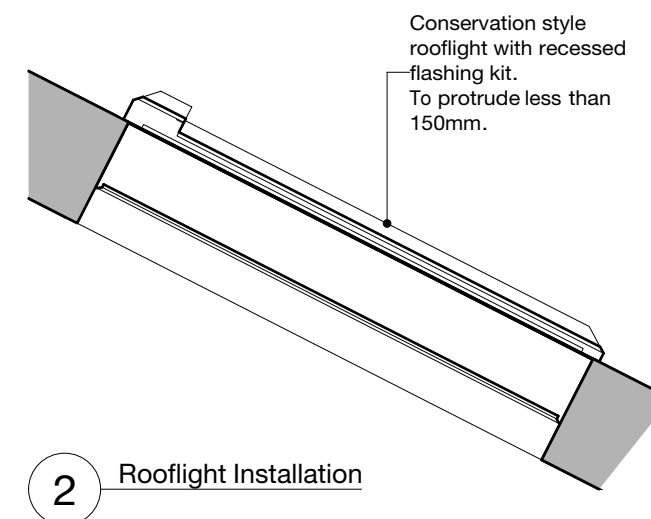

2 Rooflight Installation

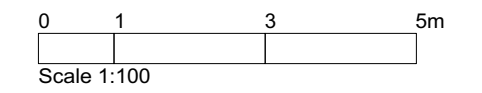

somnermacdonaldarchitects

126/2 Calton Road **Edinburgh** EH8 8JQ • 0131 558 7575
www.somnermacdonald.co.uk

Project Address:
9 Woodsome Road, London

Project Title:
Extension and Alterations to House

Title:
Sections as Proposed

Drawing number: **1807-05** **D** 1st issued: **8 August 2018**

Paper size:
A2

Stage / Purpose of Issue:
PLANNING

Dimensions stated are in millimetres unless specifically noted otherwise.

Do not rely upon sizes scaled directly from printed drawings.

Contractor to ensure full size colour printed copies of this drawing are made available on site and to all relevant subcontractors as required.