



Roof 17
As Existing

1:50

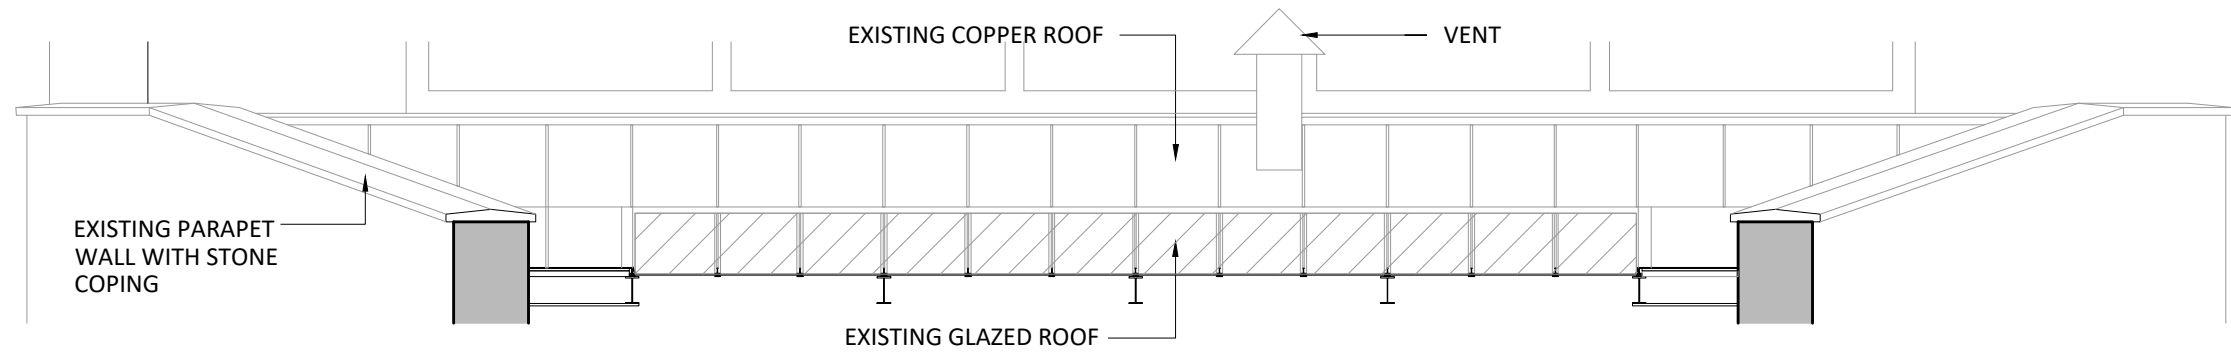


Section B-B
As Existing

1:50

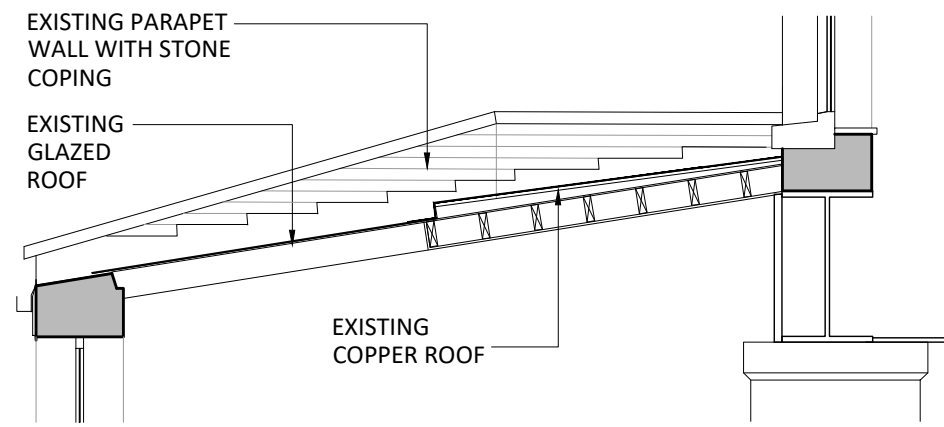

Section A-A
As Existing

1:50

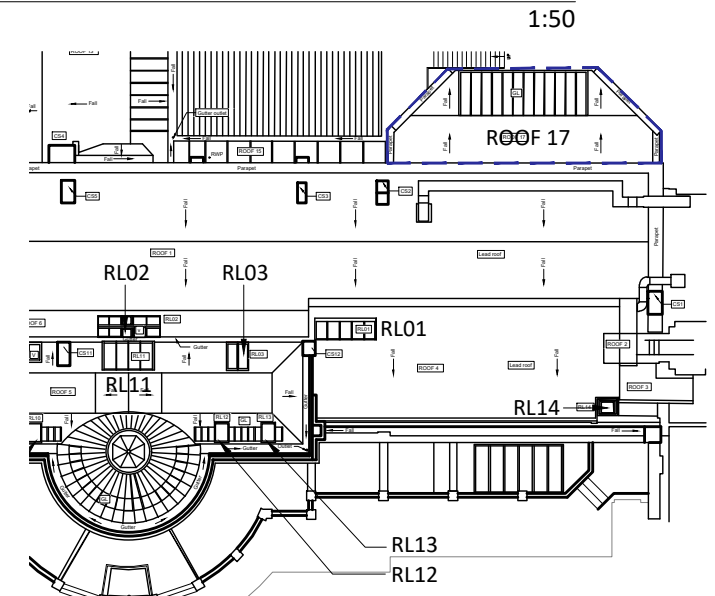

Rooflight Location Plan
As Existing

NTS

rev.	description	date	chkd.
------	-------------	------	-------

client : UCL

project : The Slade School of Fine Art
Gower St, London, WC1E 6BT
External Refurbishment

drawing title :
Roof 17
Existing copper & glazed roof

FulkersBaileyRussell
london | gravesend | brighton | bristol | leeds | reading | manchester
info@fulkers.co.uk // www.fulkers.co.uk // 01474 369175

drawn:SL chkd: date: Jan 2020

status: **Planning** scale: 1:50@A3

proj no : 19-2306

drg no : 100-15 rev no: