



Rooflight RL01
As Existing

1:20

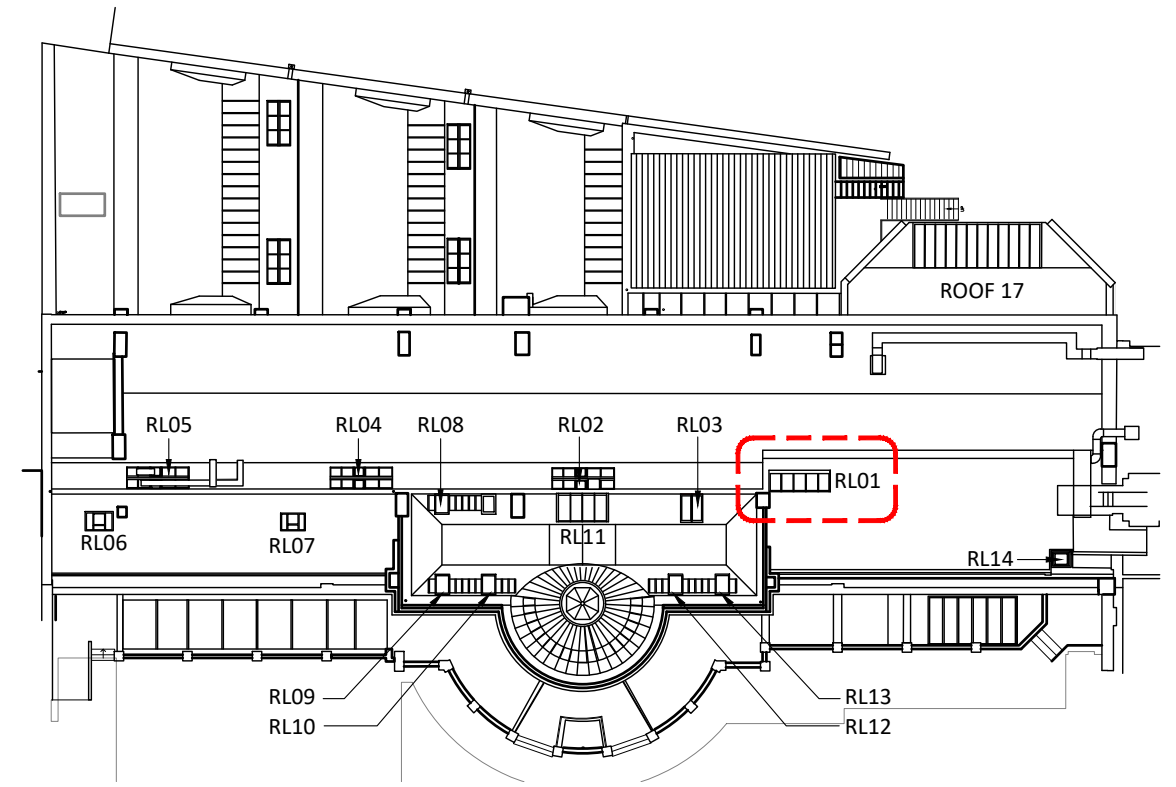


Rooflight Location Plan
As Existing

NTS

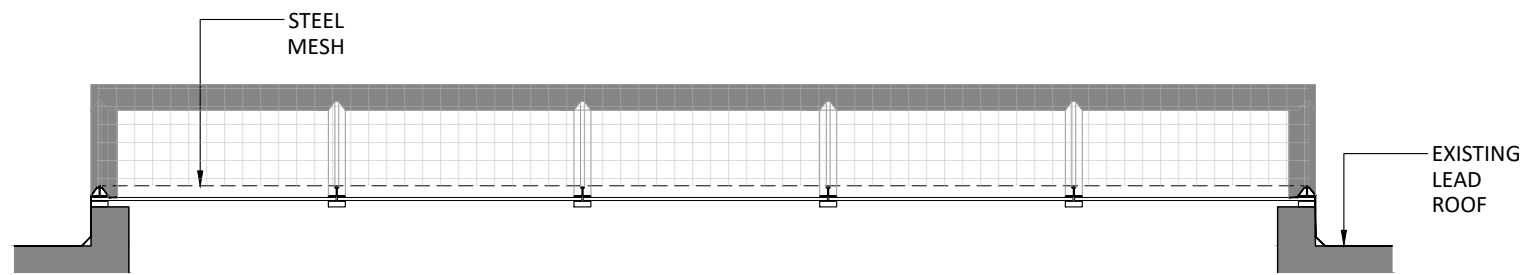

Section B-B
As Existing

1:20

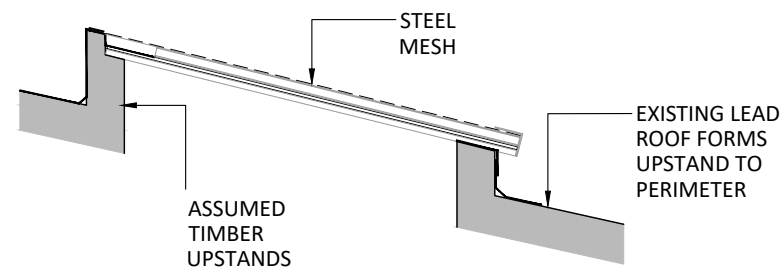

Section A-A
As Existing

1:20

1:20



rev.	description	date	chkd.
------	-------------	------	-------

client :

UCL

project : **The Slade School of Fine Art**
Gower St, London, WC1E 6BT
External Refurbishment

drawing title :

Rooflight RL01
As Existing

FulkersBaileyRussell
london | gravesend | brighton | bristol | leeds | reading | manchester
info@fulkers.co.uk // www.fulkers.co.uk // 01474 369175

drawn:SL	chkd :	date: Jan 2020
----------	--------	----------------

status: Planning	scale: 1:20@A3
-------------------------	----------------

proj no : **19-2306**

drg no : 100-16	rev no:
------------------------	---------