


Rooflight RL02, RL04 & RL05

As Existing


1:20

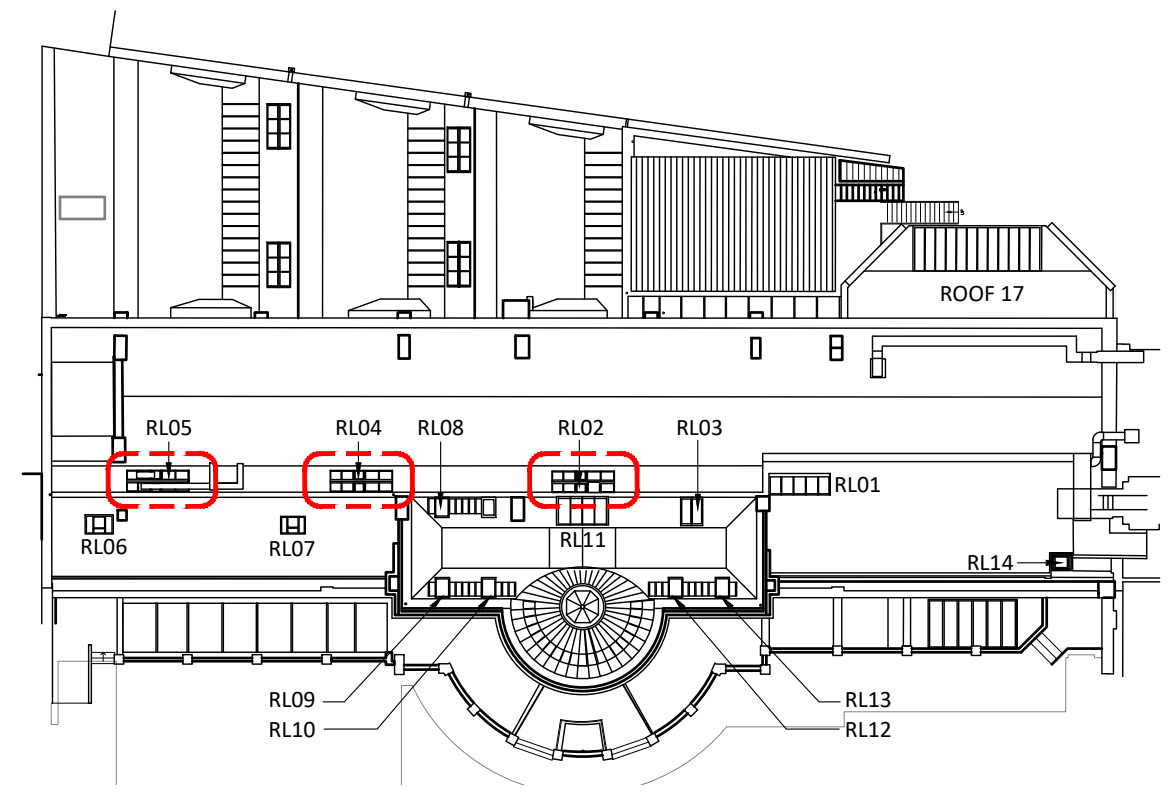

Rooflight Location Plan

As Existing


NTS

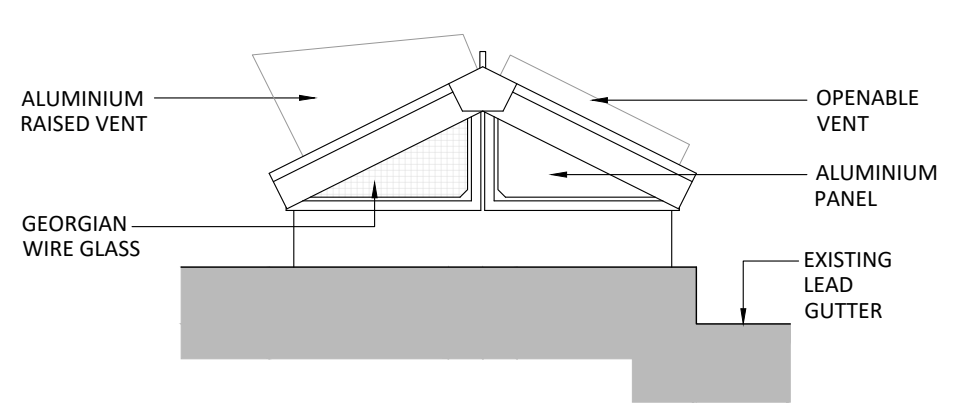

Elevation 1

As Existing


1:20

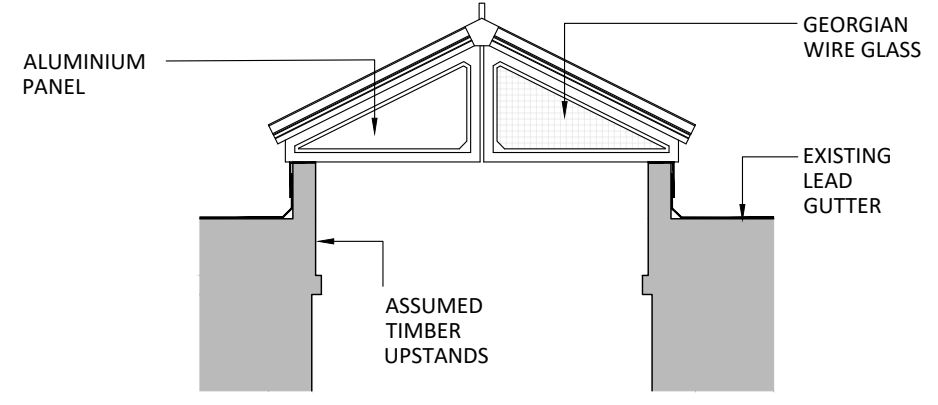

Section A-A

As Existing

1:20

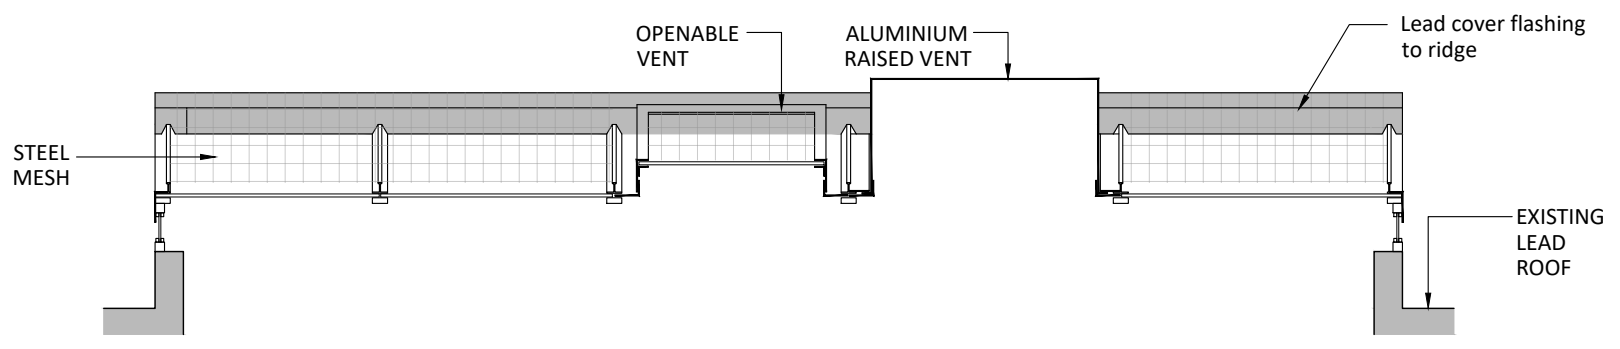

Section B-B

As Existing

1:20

1:20



rev.	description	date	chkd.
------	-------------	------	-------

client : UCL

project : The Slade School of Fine Art  
Gower St, London, WC1E 6BT  
External Refurbishment

drawing title : Rooflights RL02, RL04 & RL05  
As Existing

**FulkersBaileyRussell**  
london | gravesend | brighton | bristol | leeds | reading | manchester  
info@fulkers.co.uk // www.fulkers.co.uk // 01474 369175

drawn:SL chkd: date: Jan 2020

status: **Planning** scale: 1:20@A3

proj no: 19-2306

drg no: 100-17 rev no: