




The Copyright of this drawing remains with The Fulker Consultancy Ltd and is not to be reproduced without written approval.

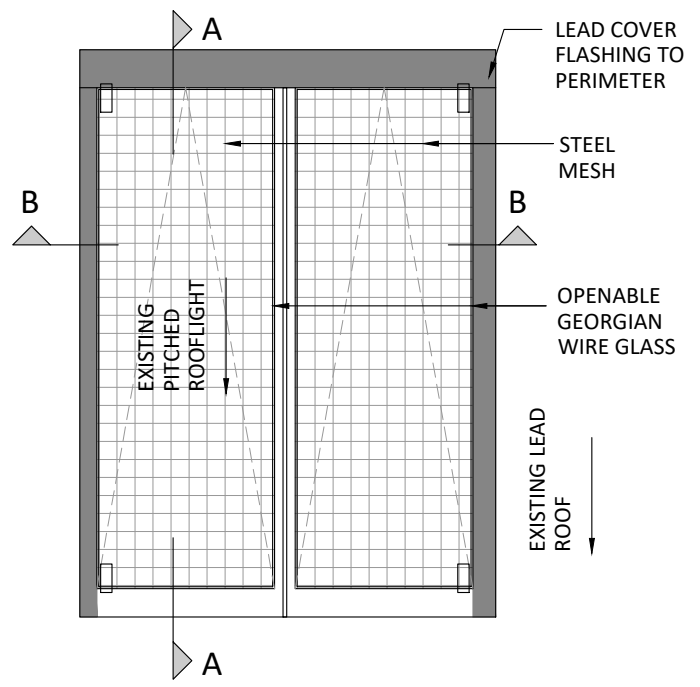


Rooflight RL03
As Existing 1:20

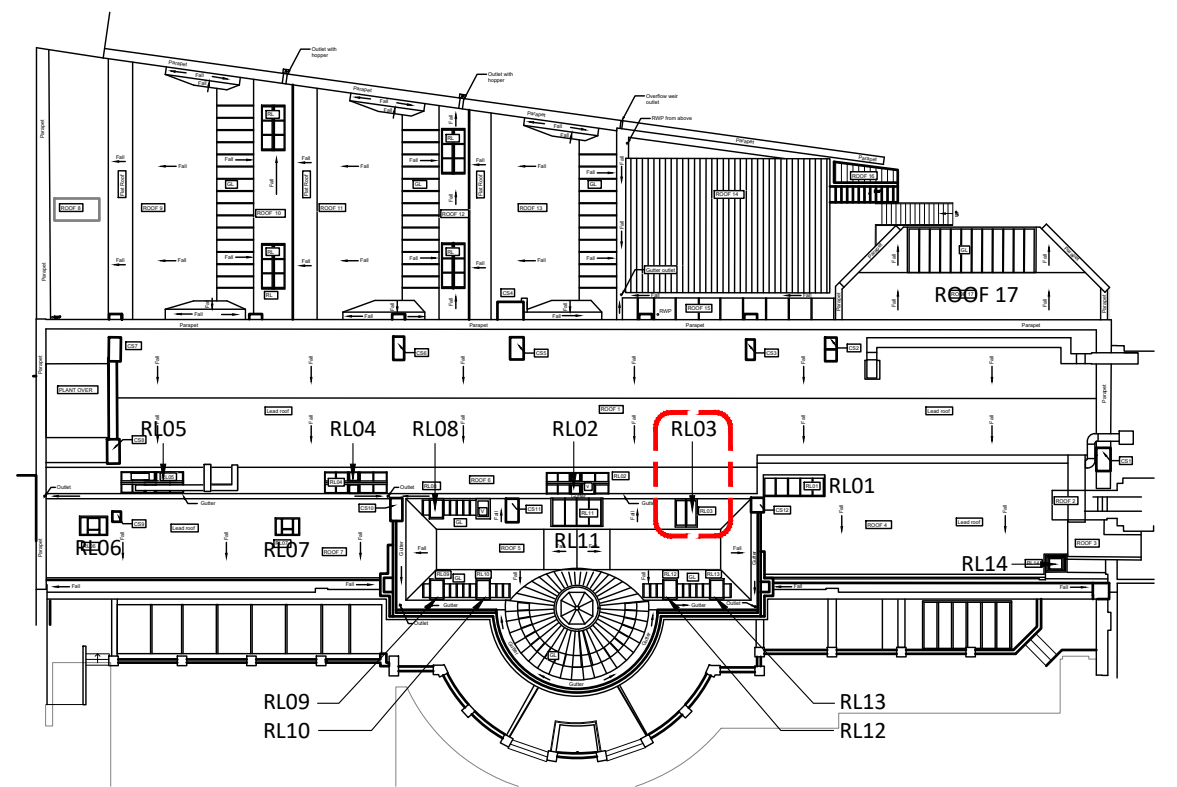


Rooflight Location Plan
As Existing NTS

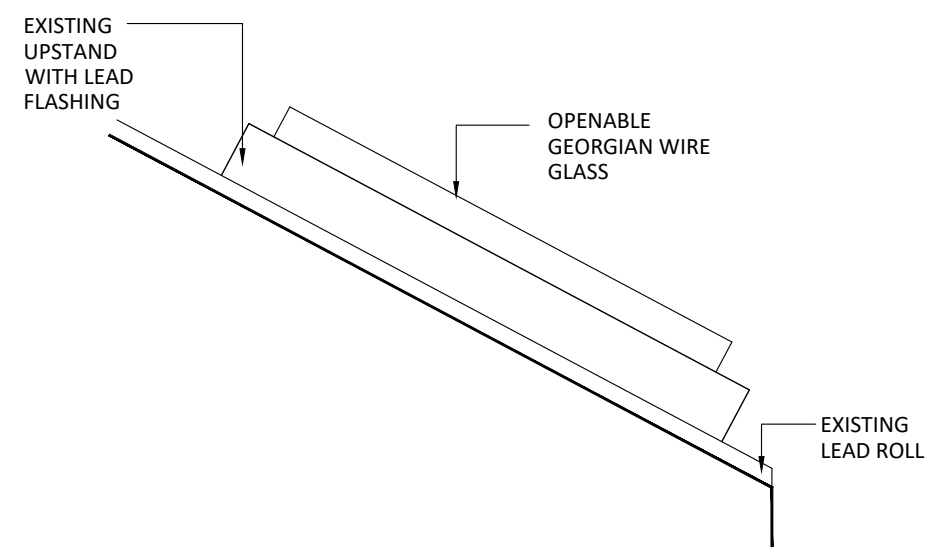

Elevation 1
As Existing 1:20

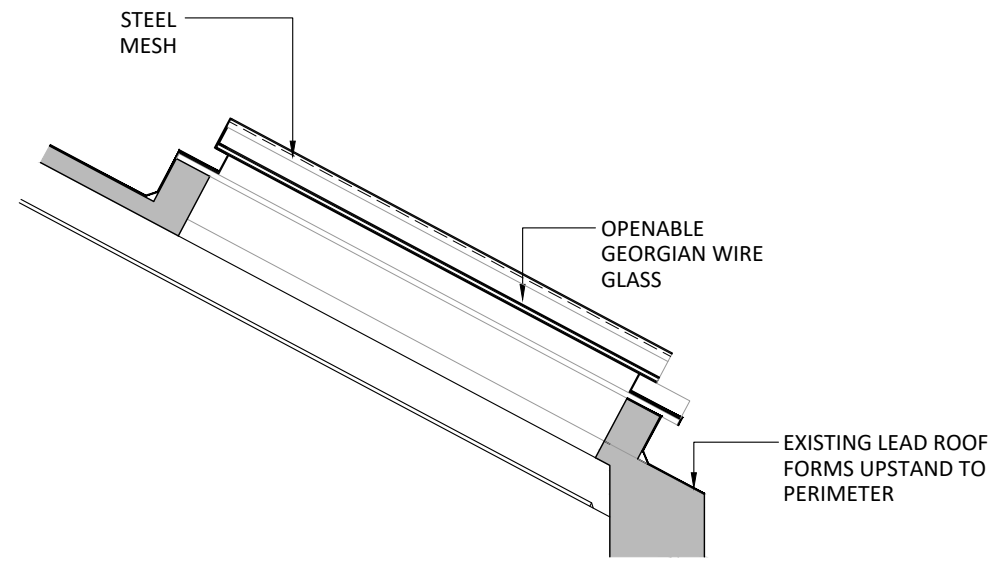

Section A-A
As Existing 1:20

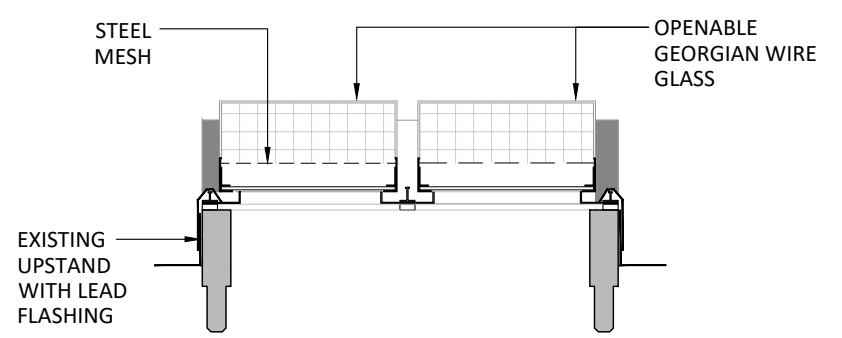

Section B-B
As Existing 1:20

rev.	description	date	chkd.
------	-------------	------	-------

client :
UCL

project :
The Slade School of Fine Art
Gower St, London, WC1E 6BT
External Refurbishment

drawing title :
Rooflight RL03
As Existing

FulkersBaileyRussell
london | gravesend | brighton | bristol | leeds | reading | manchester
info@fulkers.co.uk // www.fulkers.co.uk // 01474 369175

drawn:SL chkd: date: Jan 2020

status: **Planning** scale: 1:20@A3

proj no : 19-2306

drg no : 100-18 rev no:

