


**Rooflight RL06 & RL07**

As Existing


1:20

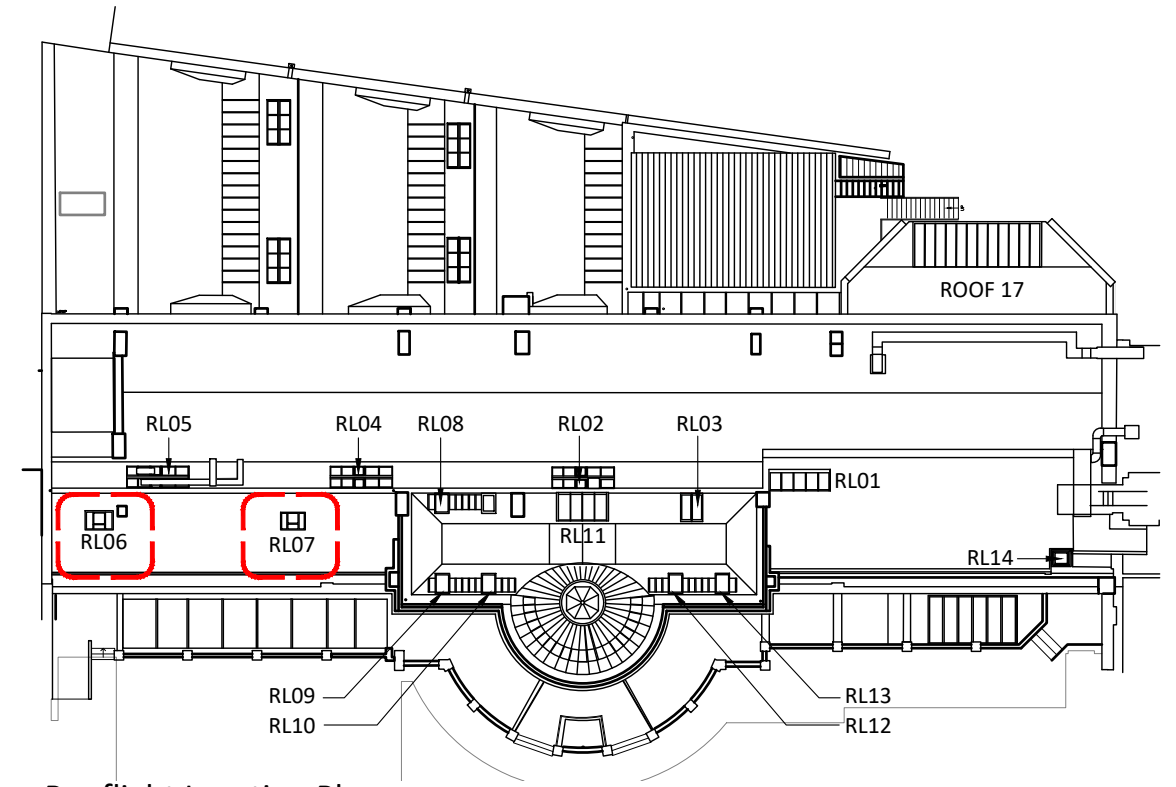

**Rooflight Location Plan**

As Existing


NTS

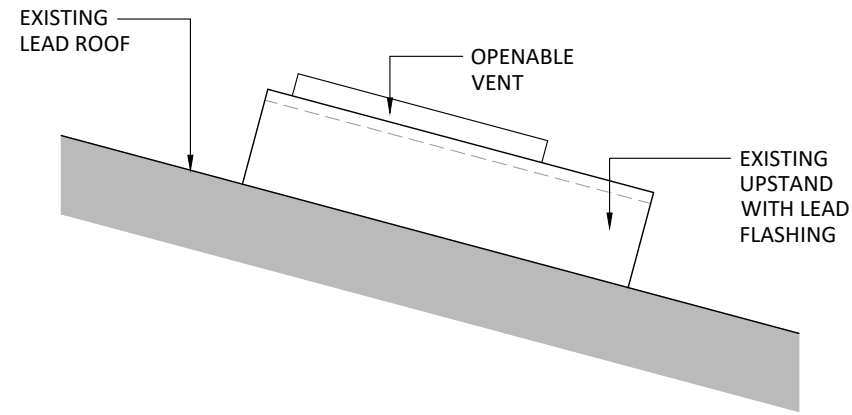

**Elevation 1**

As Existing


1:20

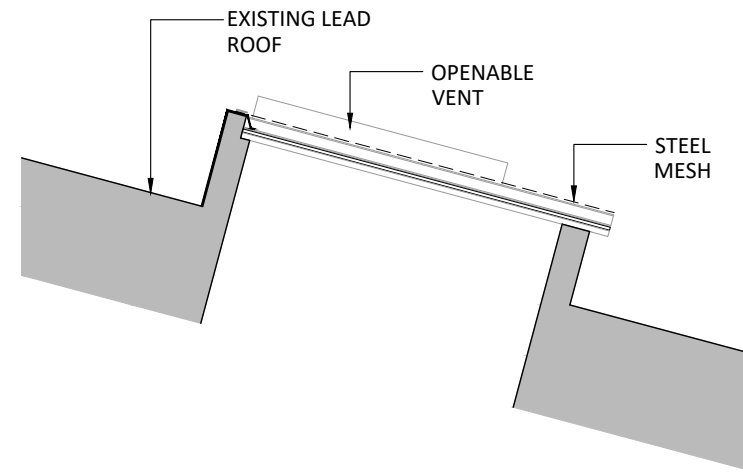

**Section A-A**

As Existing

1:20

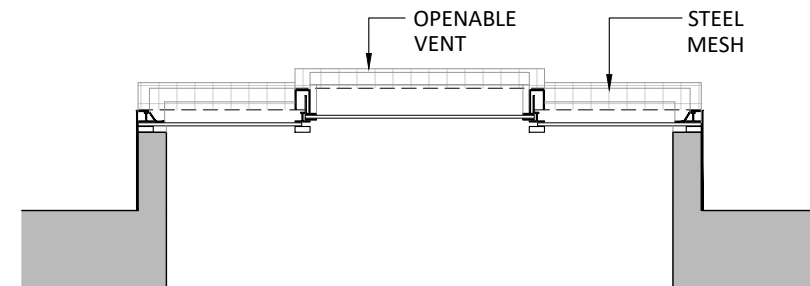

**Section B-B**

As Existing

1:20

rev.	description	date	chkd.
------	-------------	------	-------

client : UCL

project : The Slade School of Fine Art  
Gower St, London, WC1E 6BT  
External Refurbishment

drawing title :  
**Rooflight RL06 & RL07**  
As Existing

**FulkersBaileyRussell**  
london | gravesend | brighton | bristol | leeds | reading | manchester  
info@fulkers.co.uk // www.fulkers.co.uk // 01474 369175

drawn:SL chkd : date: Jan 2020

status: **Planning** scale: 1:20@A3

proj no : 19-2306

drg no : 100-19 rev no:

1:20

