



**Rooflight RL11**  
As Existing 1:20

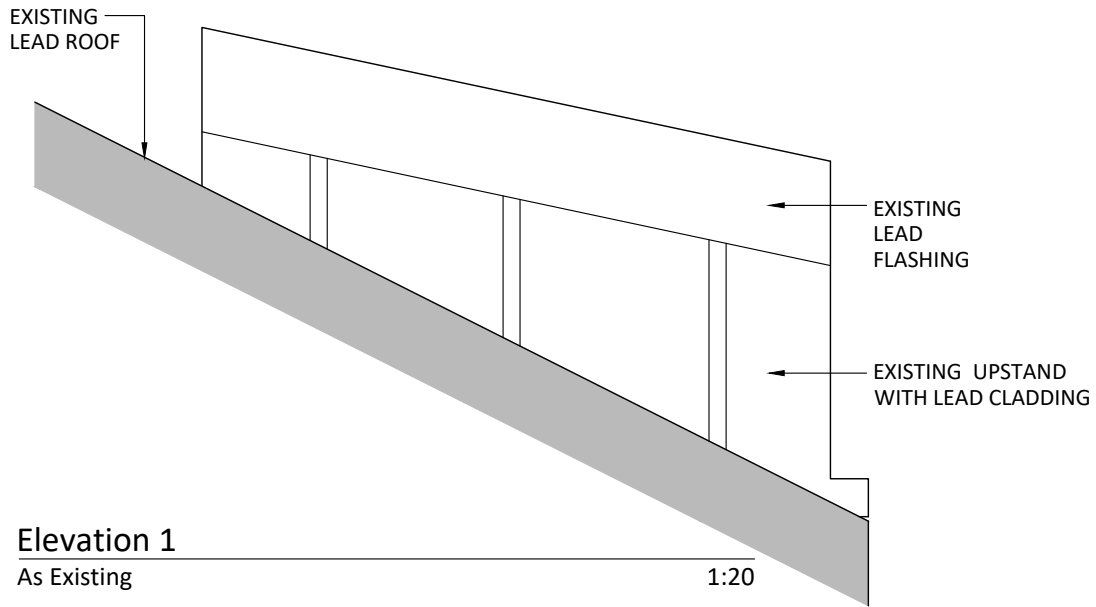


**Elevation 2**  
As Existing 1:20


**Elevation 1**  
As Existing 1:20

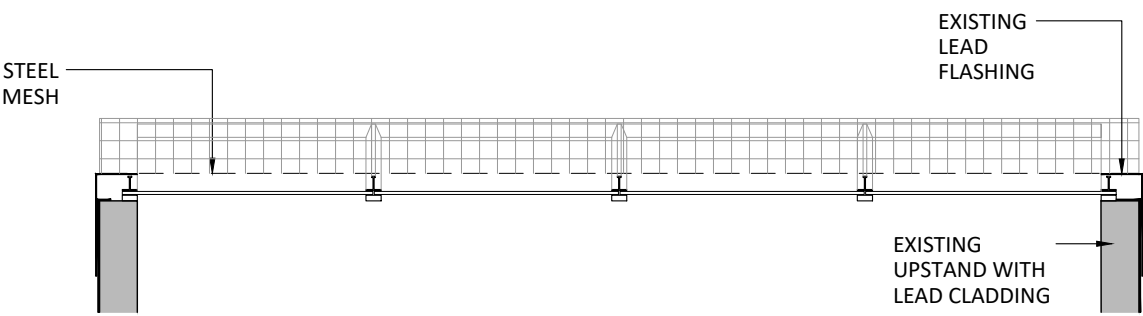


**Section B-B**  
As Existing 1:20

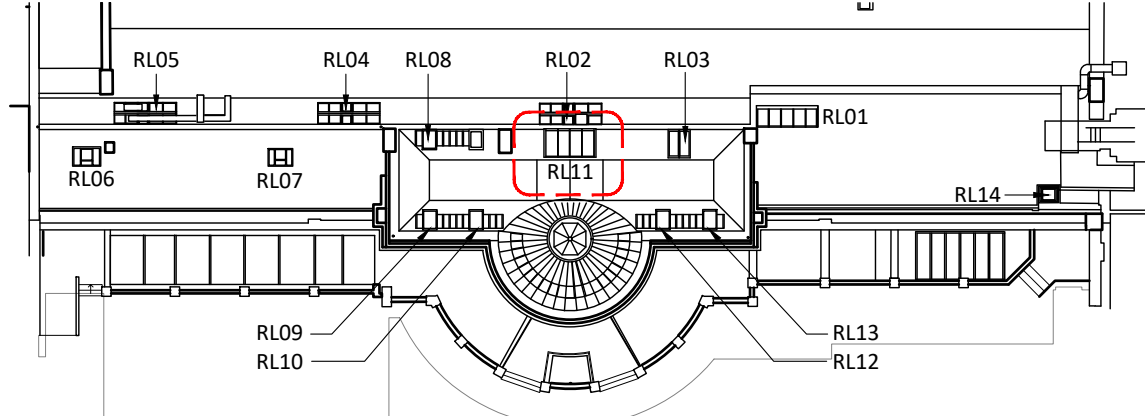

**Rooflight Location Plan**  
As Existing NTS

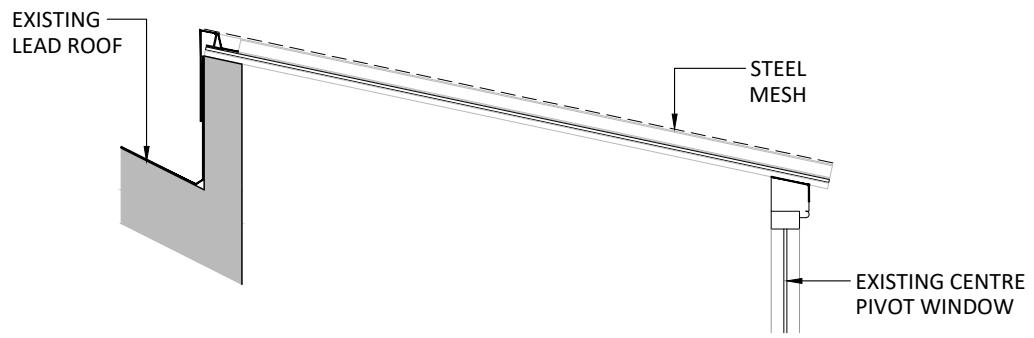

**Section A-A**  
As Existing 1:20

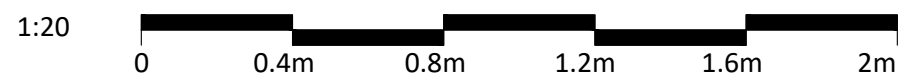

rev.	description	date	chkd.
client : UCL			
project : The Slade School of Fine Art Gower St, London, WC1E 6BT External Refurbishment			
drawing title : Rooflight RL11 As Existing			

**FulkersBaileyRussell**  
london | gravesend | brighton | bristol | leeds | reading | manchester  
info@fulkers.co.uk // www.fulkers.co.uk // 01474 369175

drawn:SL	chkd :	date: Jan 2020
status: <b>Planning</b>		scale: 1:20@A3
proj no : 19-2306		
drg no : 100-21	rev no:	