




Rooflight RL14
As Existing 1:20

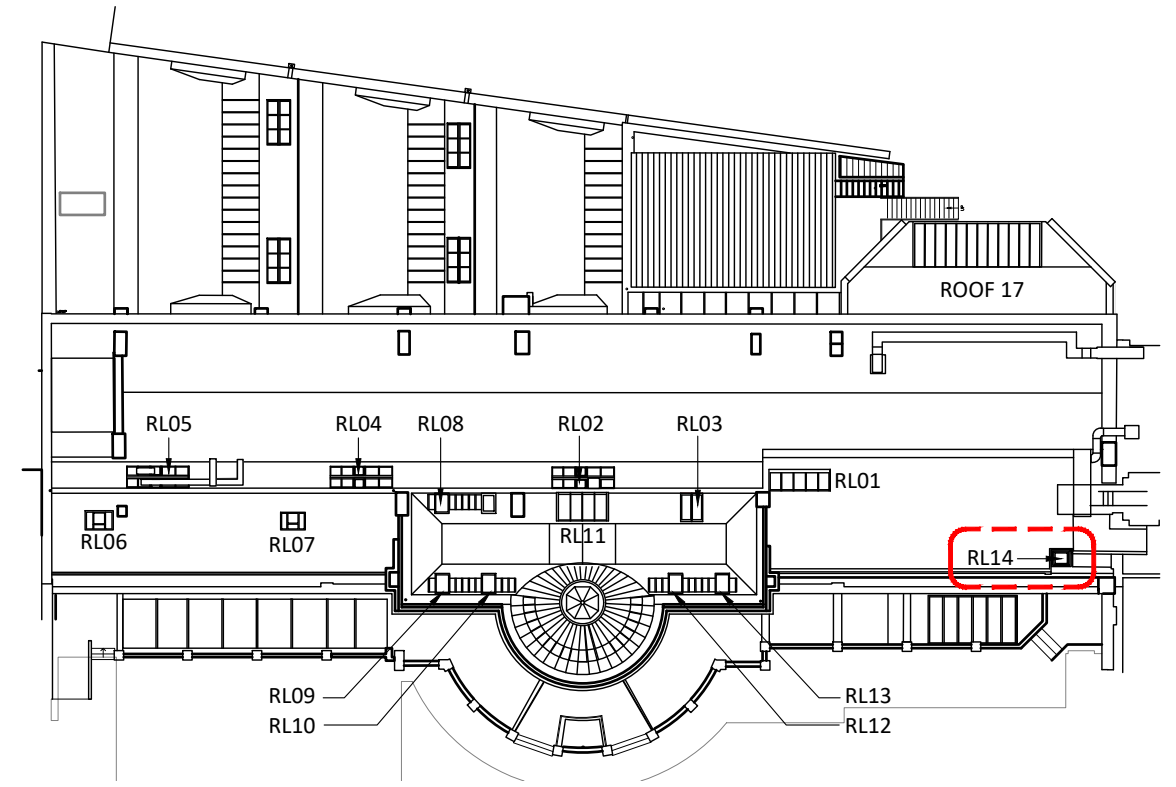


Rooflight Location Plan
As Existing NTS

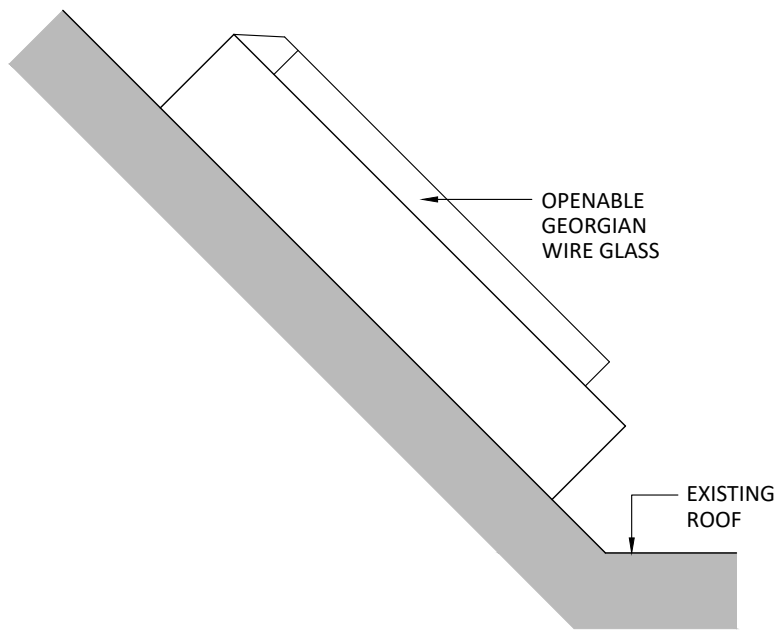

Elevation 1
As Existing 1:20

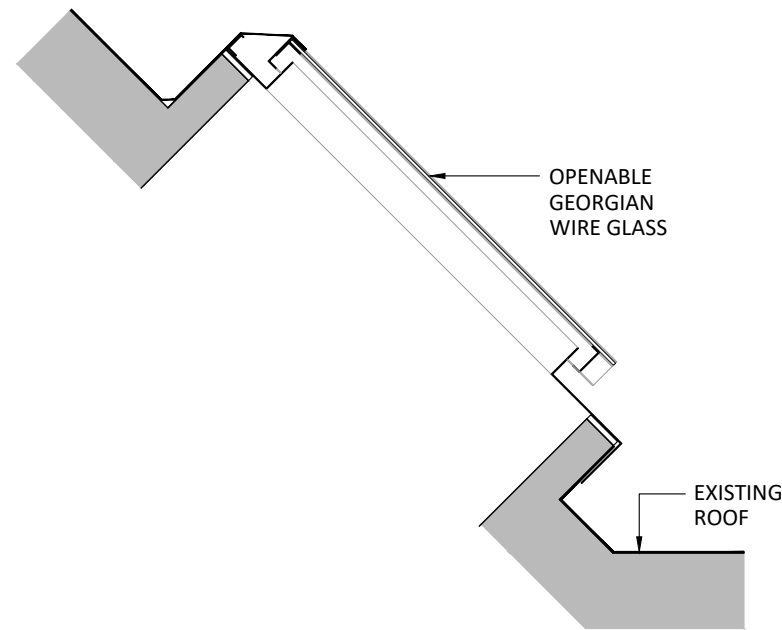

Section A-A
As Existing 1:20

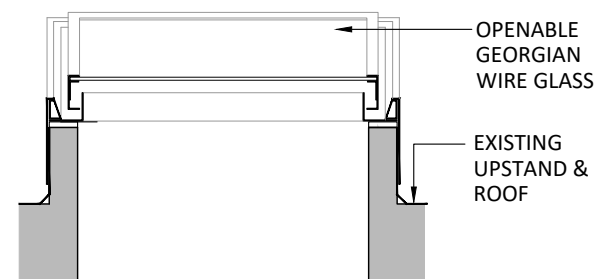

Section B-B
As Existing 1:20



rev.	description	date	chkd.
------	-------------	------	-------

client : UCL

project : The Slade School of Fine Art
Gower St, London, WC1E 6BT
External Refurbishment

drawing title : Rooflight RL14
As Existing

FulkersBaileyRussell
london | gravesend | brighton | bristol | leeds | reading | manchester
info@fulkers.co.uk // www.fulkers.co.uk // 01474 369175

drawn:SL chkd : date: Jan 2020

status: **Planning** scale: 1:20@A3

proj no : 19-2306

drg no : 100-22 rev no: