



1 - Typical Sash Window Elevation  
As Existing

1:20

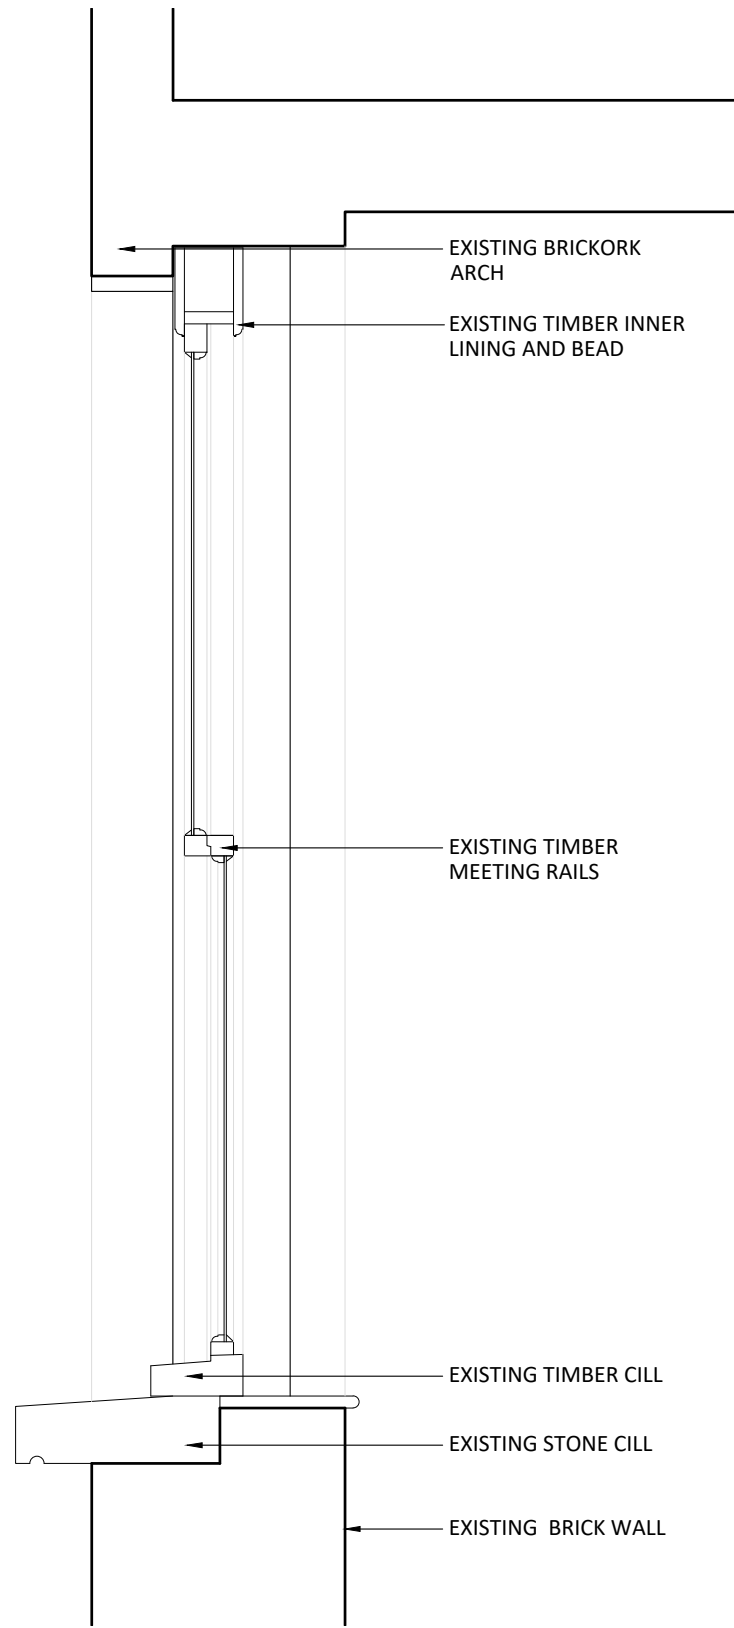

2 - Typical Sash Window Section  
As Existing

1:20

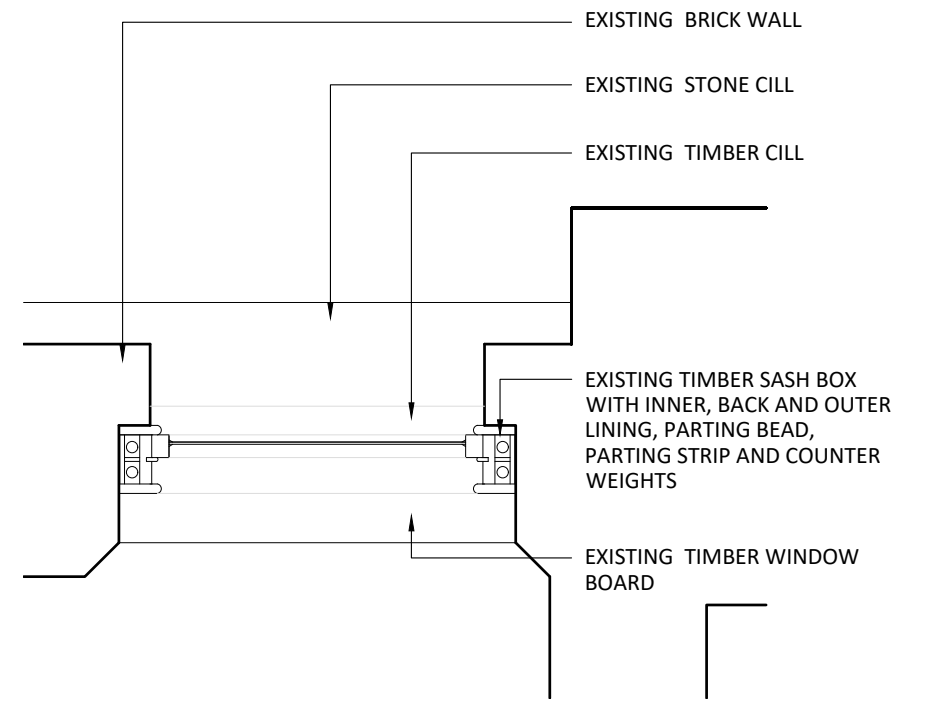

1 - Typical Sash Window Plan  
As Existing

1:20

rev.	description	date	chkd.
A	Window head detail amended.	09/03/20	

client : UCL

project : The Slade School of Fine Art  
Gower Street, London WC1E 6BT  
External Refurbishment

drawing title : Typical Sash Window  
As Existing

**FulkersBaileyRussell**  
london | gravesend | brighton | bristol | leeds | reading | manchester  
info@fulkers.co.uk // www.fulkers.co.uk // 01474 369175

drawn:CK chkd : date: Jan 2020

status: **Planning** scale: As Shown

proj no : 19-2309

drg no : 100-24 rev no: A

