



Plan of Chimney Stack Stone Coping
As Existing & Proposed 1:10




Photo A - Chimney Stack & Stone Coping
As Existing & Proposed NTS

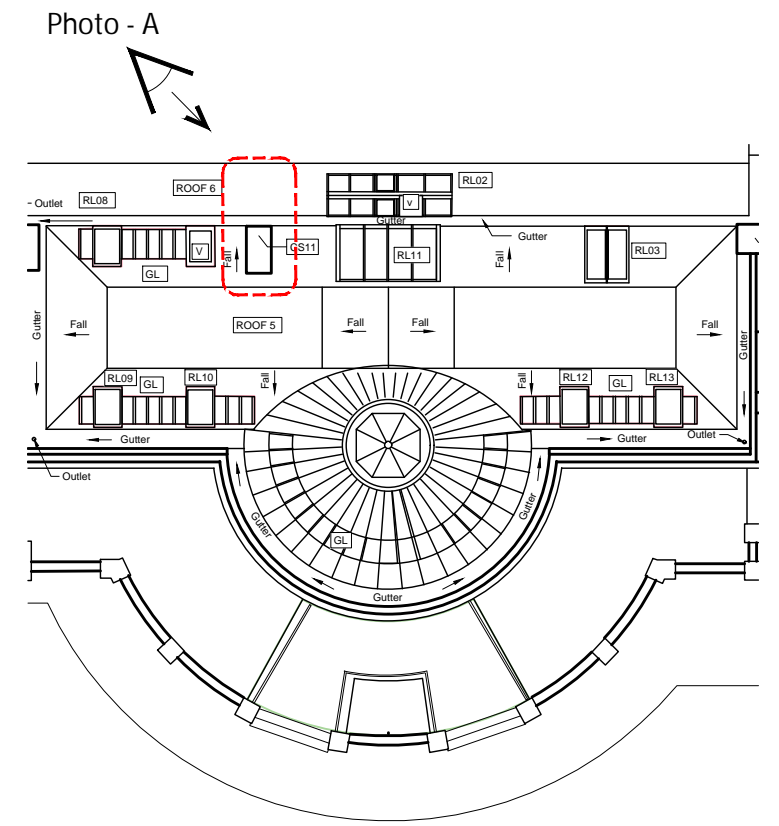


Chimney Stack Location Plan
NTS

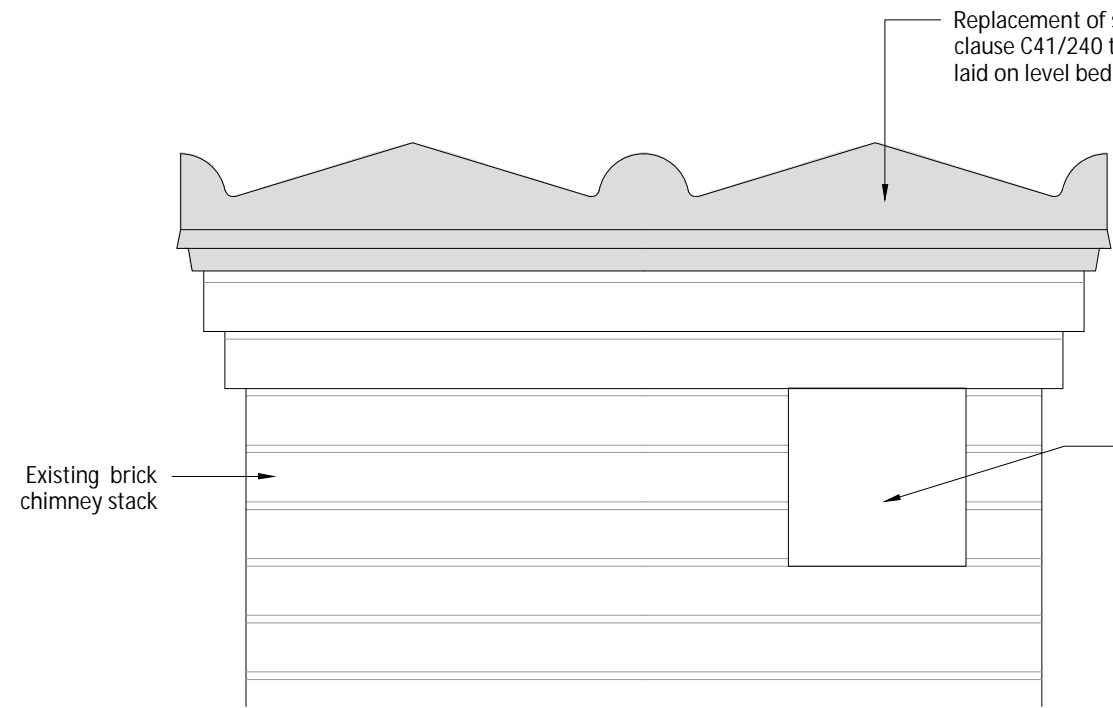

Typical Chimney Stack Stone Coping Elevation 1
As Existing & Proposed 1:10

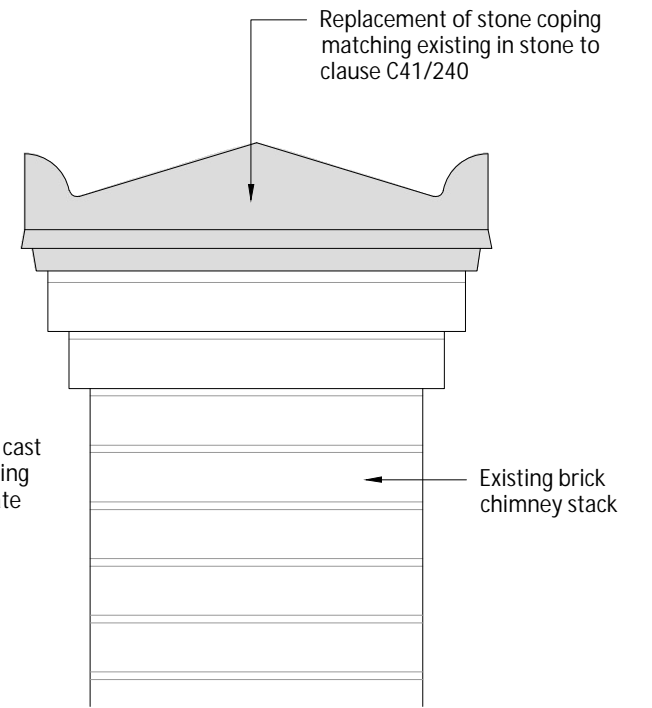

Typical Chimney Stack Stone Coping Elevation 2
As Existing & Proposed 1:10

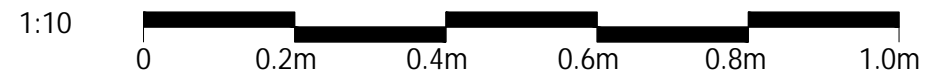

B	Specification notes updated.	09/03/20	
A	Drawing titles updated.	28 Feb 20	
rev.	description	date	chkd.
client :		UCL	

project : **The Slade School of Fine Art**
Gower St, London, WC1E 6BT
External Refurbishment

drawing title :
Chimney Stack & Stone Coping
Typical Existing & Proposed
Chimney Stacks 7, 8 & 12

FulkersBaileyRussell
london | gravesend | brighton | bristol | leeds | reading | manchester
info@fulkers.co.uk // www.fulkers.co.uk // 01474 369175

drawn:SL	chkd :	date: Jan 2020
status: Planning	scale: 1:10 @A3	
proj no: 19-2306		
drg no: 100-25	rev no: B	