



Plan of Stone Feature  
As Existing & Proposed 1:10




Photo A - Stone Feature  
As Existing & Proposed NTS

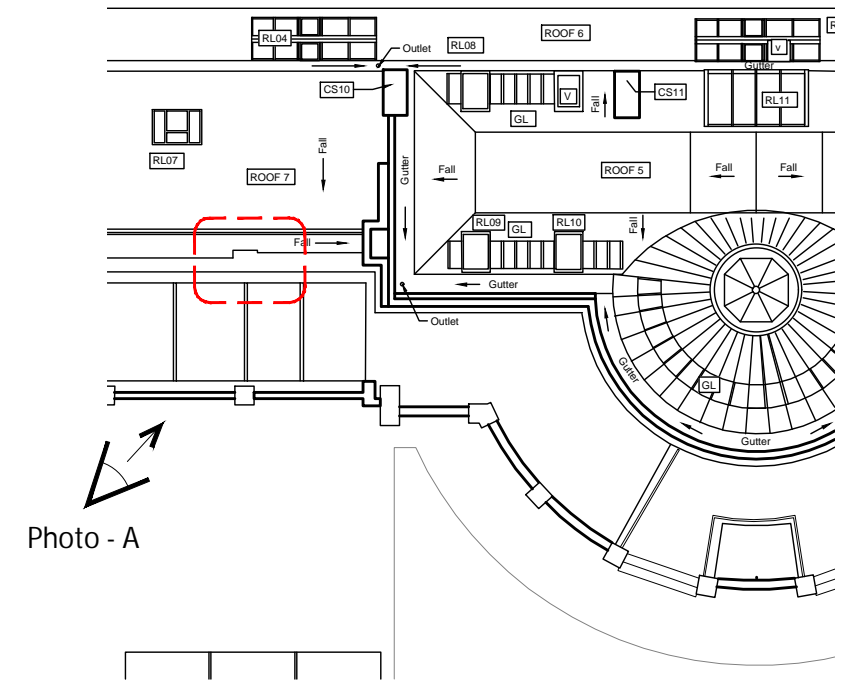


Stone Feature Location Plan  
NTS

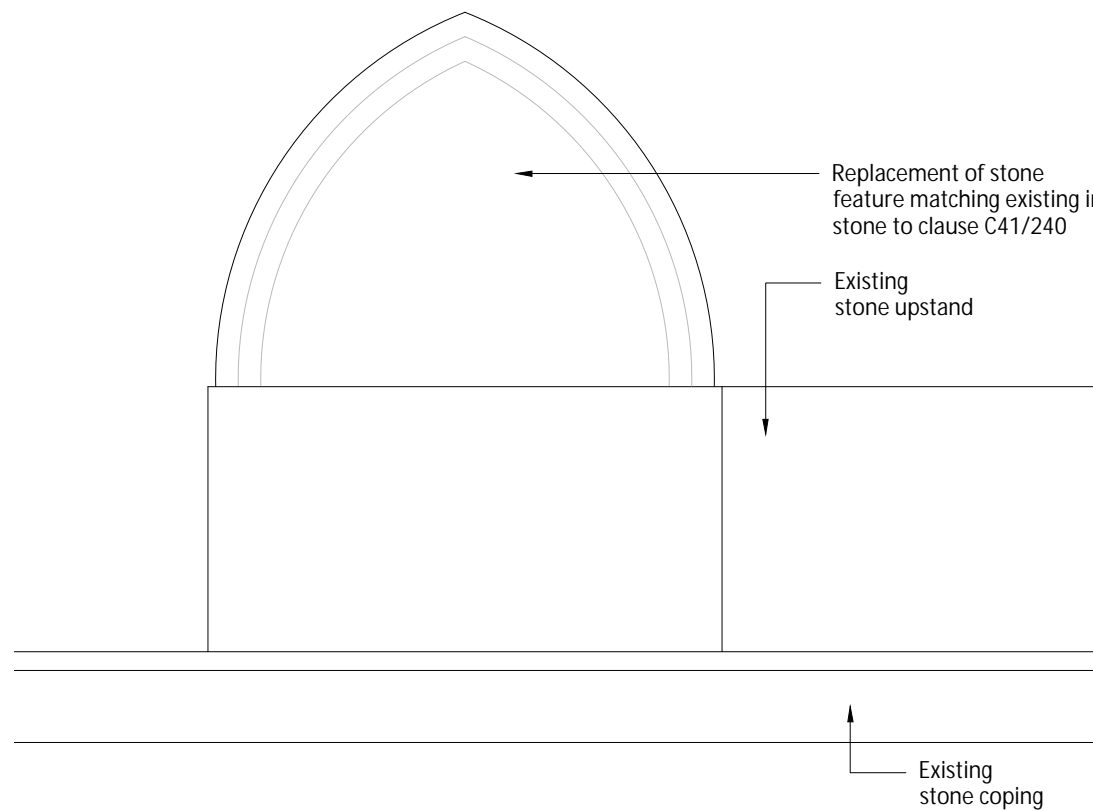

Typical Stone Feature Elevation 1  
As Existing & Proposed 1:10

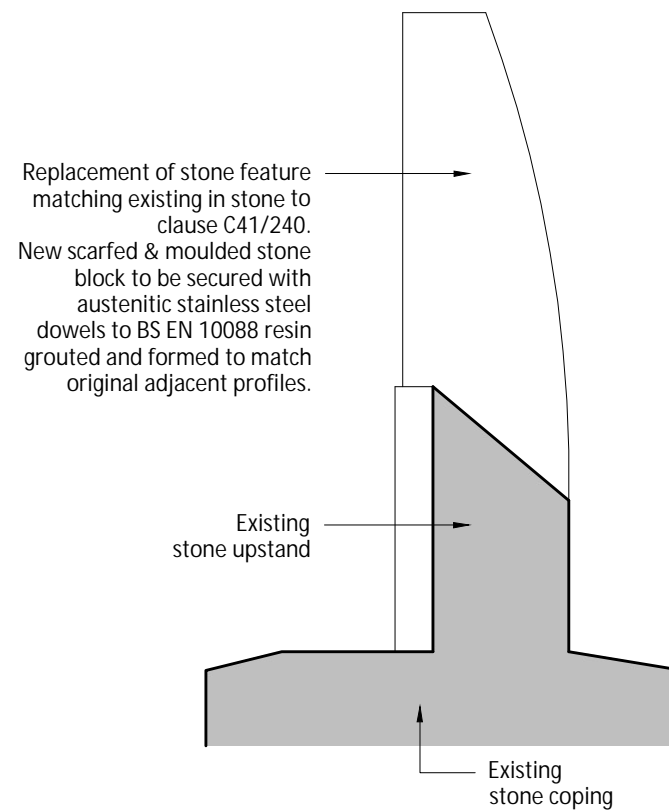

Typical Stone Feature Section A-A  
As Existing & Proposed 1:10

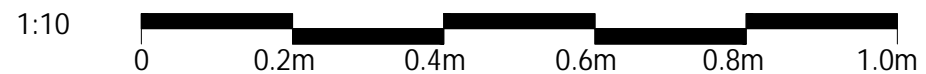

|   |                              |           |
|---|------------------------------|-----------|
| B | Specification notes updated. | 09/03/20  |
| A | Drawing titles updated.      | 28 Feb 20 |

| rev. | description | date | chkd. |
|------|-------------|------|-------|
|------|-------------|------|-------|

client : UCL

project : The Slade School of Fine Art  
Gower St, London, WC1E 6BT  
External Refurbishment

drawing title : Stone Feature  
As Existing & Proposed

**FulkersBaileyRussell**  
london | gravesend | brighton | bristol | leeds | reading | manchester  
info@fulkers.co.uk // www.fulkers.co.uk // 01474 369175

drawn:SL chkd: date: Jan 2020

status: Planning scale: 1:10 @A3

proj no: 19-2306

drg no: 100-26 rev no: B